

GENERAL NOTES

- A. REFER TO SHEET PL001 FOR LEGEND, ABBREVIATIONS, SCHEDULES AND GENERAL NOTES.
- B. UTILITY SERVICES MUST BE MAINTAINED TO THE FLOOR ABOVE. ANY DISRUPTION IN SERVICES SHALL BE COORDINATED WITH THE C.O.R. TWO WEEKS BEFORE THE DISRUPTION. SERVICES SHALL NOT BE OUT FOR MORE THAN 8 HOURS OR AS ALLOWED BY THE C.O.R.
- C. ALL WORK ON THE FLOOR SHALL BE DONE ON NIGHTS OR WEEK ENDS UNLESS OTHERWISE PERMITTED BY C.O.R.

SHEET KEYNOTES

- 1. 4" SANITARY FROM FLOOR ABOVE.
- 2. 3" VENT PIPE TO FLOOR ABOVE.
- 3. FUTURE 4" STORM PIPE. CAP PIPE ABOVE CEILING.
- 4. EXISTING 6" STORM PIPING FROM FLOOR ABOVE.
- 5. REVISE EXISTING PIPE ROUTING ON FLOOR BELOW TO ACCOMMODATE NEW STORM PIPE PENETRATION.
- 6. ALL WORK IN CORRIDOR L108 MUST BE PERFORMED AFTER HOURS AND MUST BE PATIENT ACCESSIBLE DURING FACILITY OPERATION HOURS. SEE SHEET AE111-A FOR MORE INFORMATION.
- 7. FUTURE LOCATION FOR SUMP PUMP CONNECTION.
- 8. EXISTING 4" SANITARY PIPE FROM FLOOR ABOVE ROUTED WITHIN THE CEILING SPACE OF THE FIRST FLOOR.
- 9. EXISTING 6" STORM PIPE FROM FLOOR ABOVE ROUTED WITHIN THE CEILING SPACE OF THE FIRST FLOOR.
- 10. FUTURE 4" WASTE PIPE. CAP PIPE ABOVE CEILING.
- 11. INSTALL NEW CLEANOUT ON EXISTING SANITARY AND STORM PIPING.
- 12. CONNECT NEW DRAIN PIPE TO EXISTING PIPE AND ROUTE TO FLOOR DRAIN AS SHOWN.


PARTITION LEGEND

- EXISTING PARTITION / BARRIER - WALL TO REMAIN
- EXISTING PARTITION / BARRIER - WALL TO BE REMOVED
- NEW PARTITION / BARRIER - WALL



PARTITION GRAPHICS

- NO RATING
- SMOKE RESISTIVE PARTITION - NON RATED
- 1 HOUR FIRE BARRIER
- 1 HOUR FIRE/SMOKE BARRIER
- 2 HOUR FIRE BARRIER
- 2 HOUR FIRE/ SMOKE BARRIER


KEY PLAN

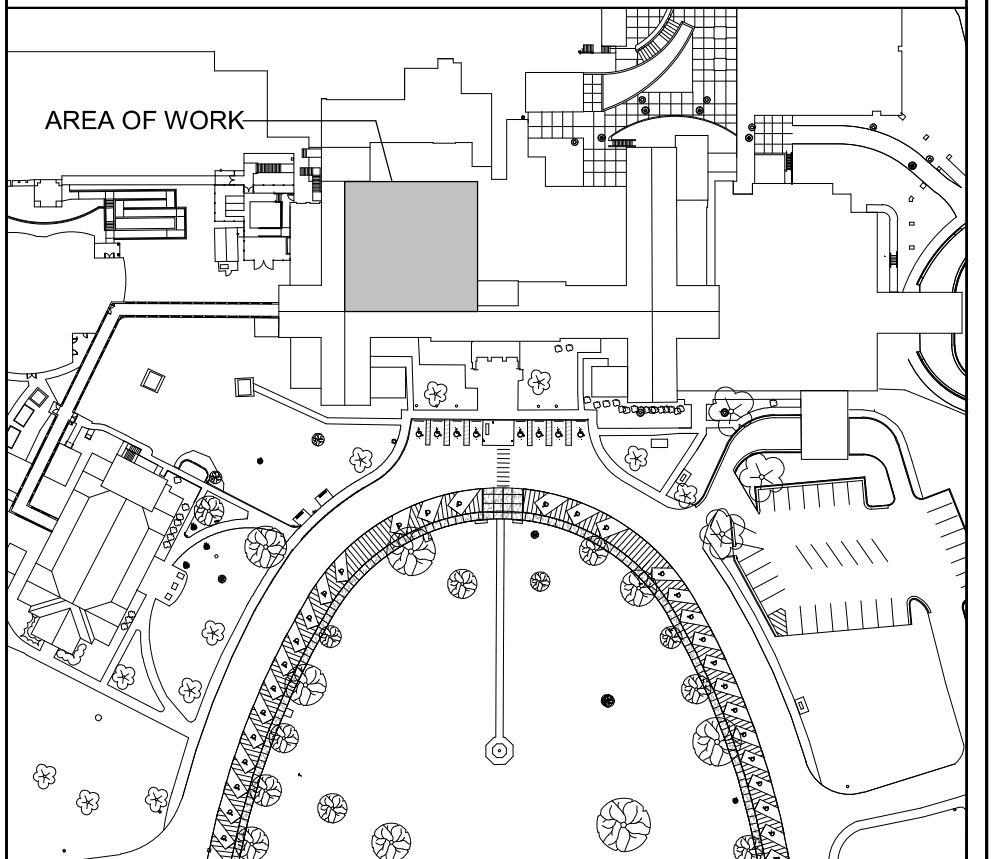

NORTH LEGEND

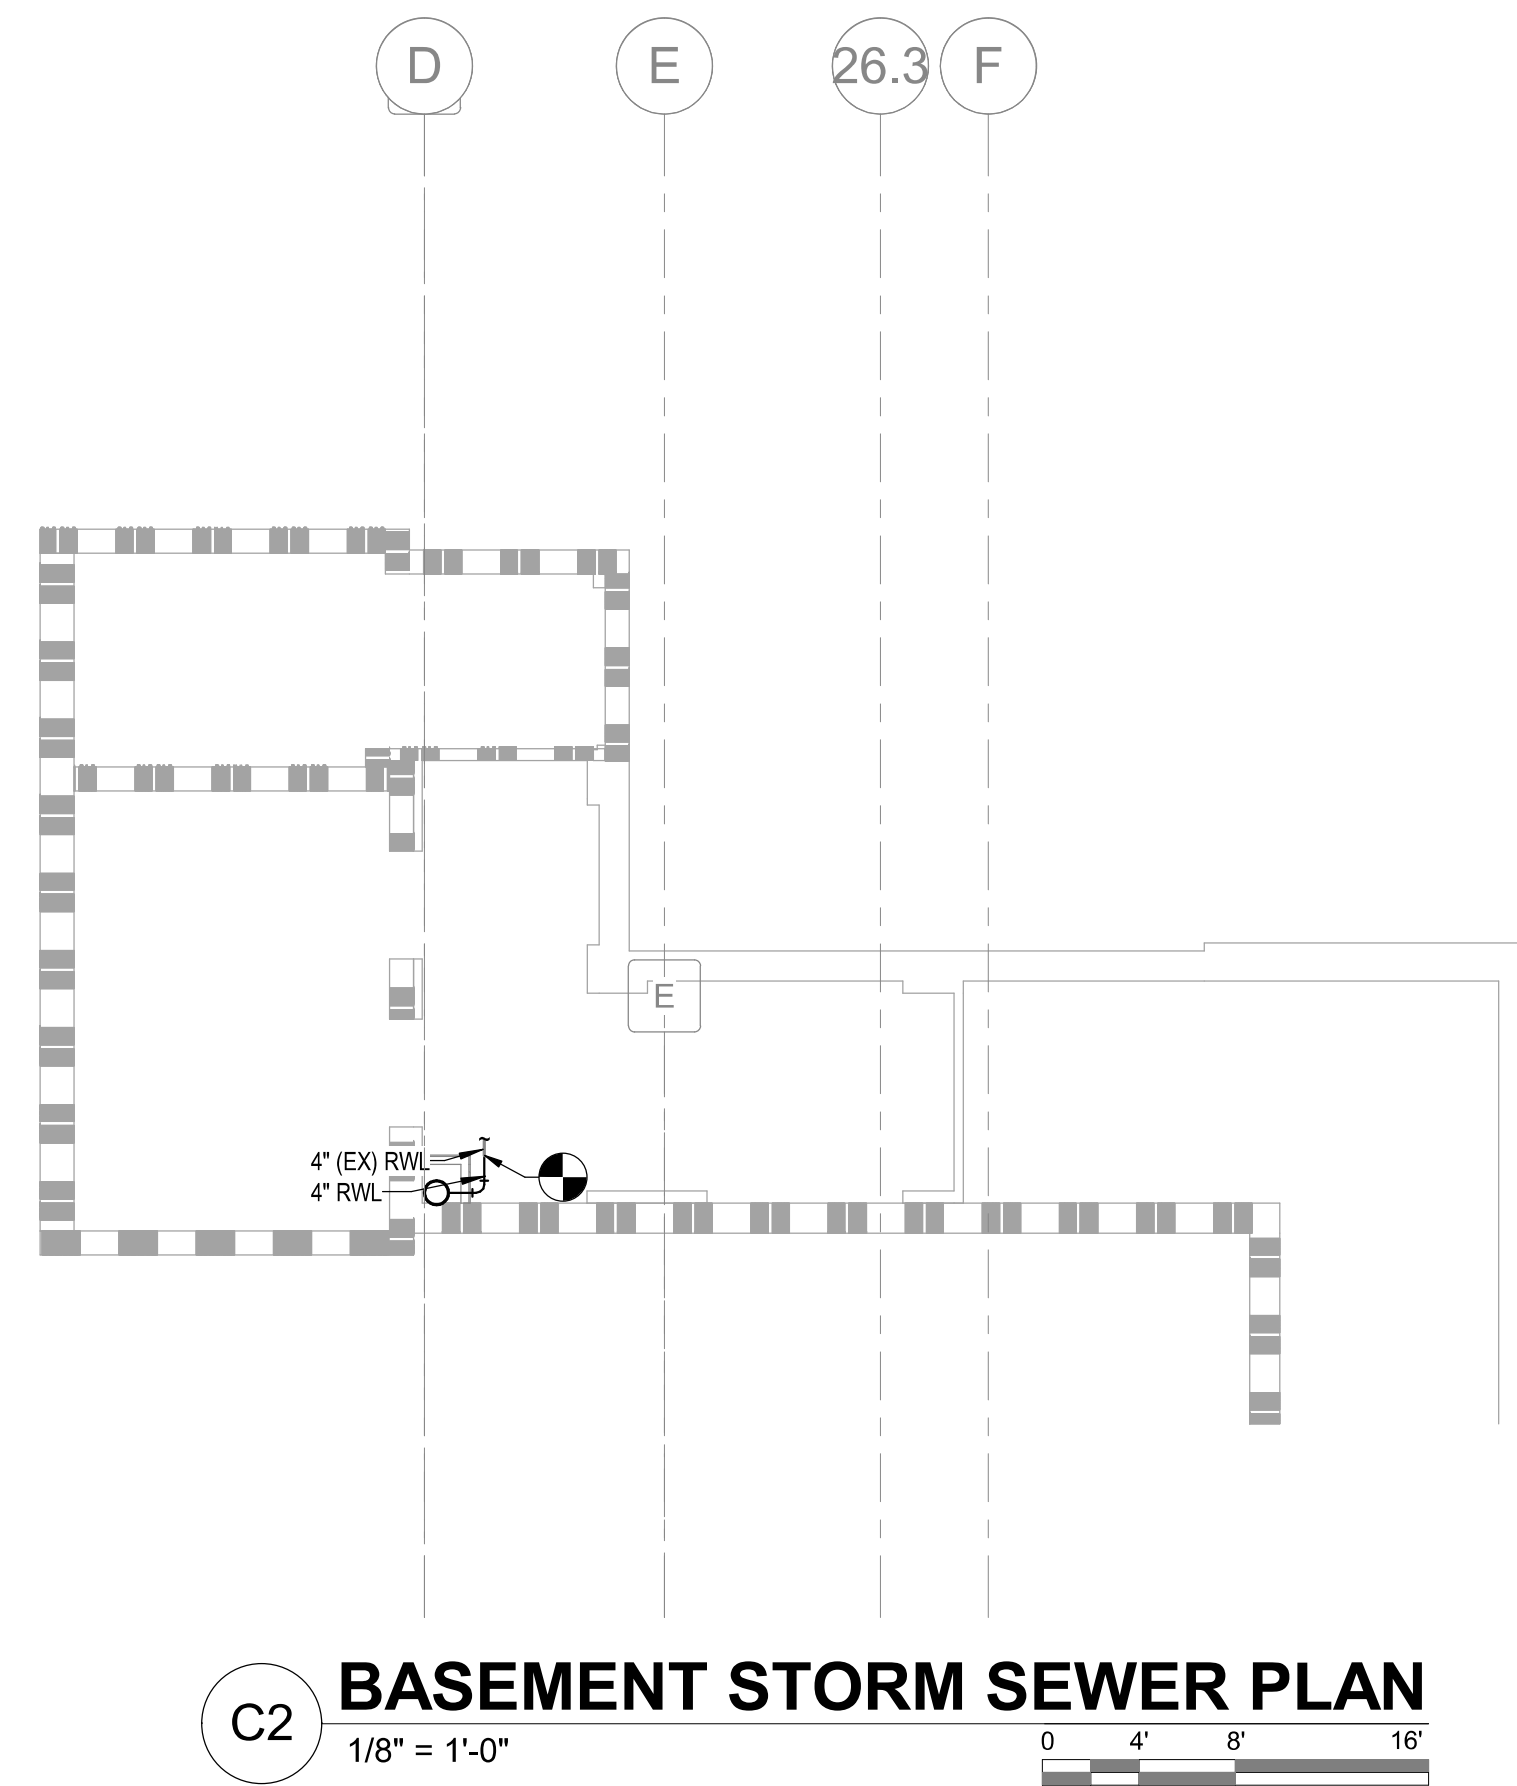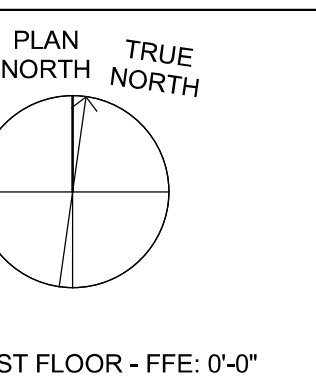

C2 BASEMENT STORM SEWER PLAN
1/8" = 1'-0"

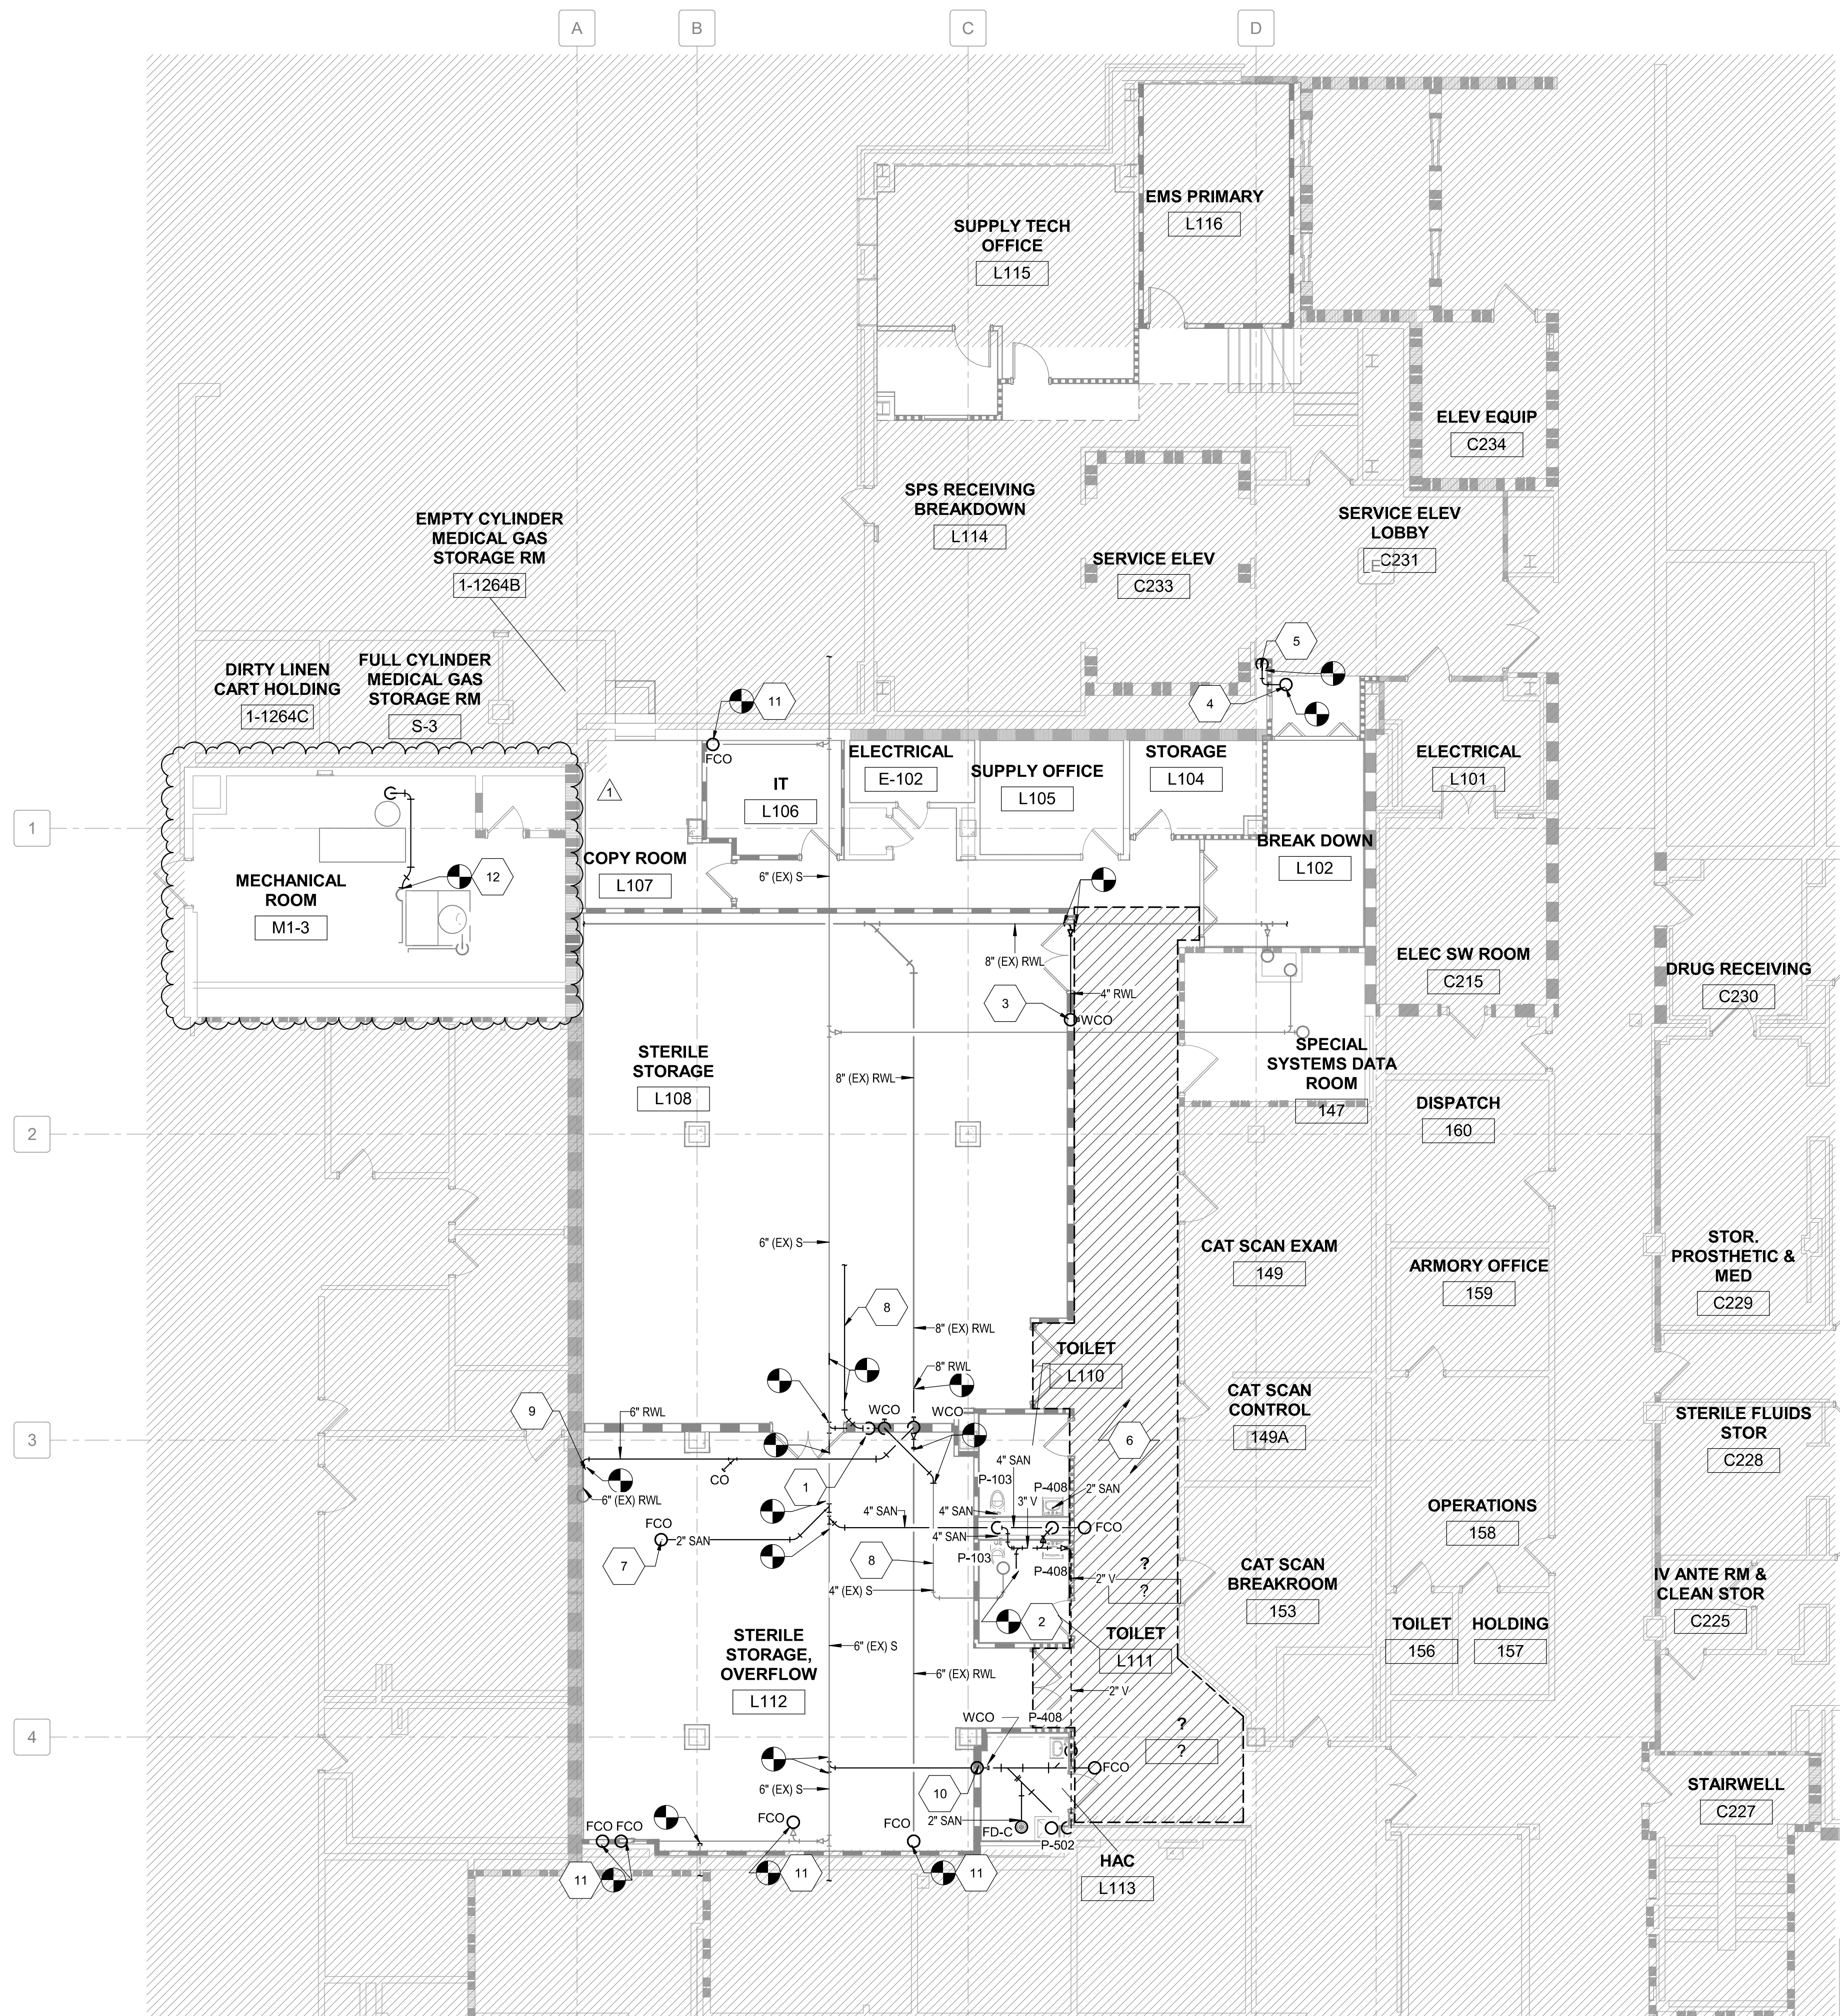

F4 FIRST FLOOR SANITARY SEWER PLAN
1/8" = 1'-0"

Revision Number	Revisions:	Date:
1	AMENDMENT 02	07/11/2024

CONSULTANTS
CONSULTING STRUCTURAL ENGINEERS

ARCHITECT/ENGINEER OF RECORD

A/E:
HARRELL DESIGN GROUP PC
10720 SIKES PLACE, SUITE 100
CHARLOTTE, NC 28277
704-814-1346
POC: LEE HARRELL PE, LEED AP, QCCP
PRESIDENT
HDG PROJECT: 19022

MP

William G. Graney Jr.
Charlotte, NC
I am approving this document
07/11/2024 11:11
154329-0400

DRAWING TITLE
FIRST FLOOR SANITARY SEWER PLAN

PHASE
CONSTRUCTION DOCUMENTS SUBMISSION

APPROVED

FULLY SPRINKLERED

PROJECT TITLE
RENOVATE SPACE FOR LOGISTICS (B-1)

PROJECT NUMBER
564-24-104

BUILDING NUMBER
1

DRAWING NUMBER
PL201-A

LOCATION
FAYETTEVILLE VA MEDICAL CENTER

ISSUE DATE
11 APRIL 2024

CHECKED
WGG

DRAWN
DM

Engineering Service

VETERANS HEALTH CARE SYSTEM OF THE OZARKS

U.S. Department of Veterans Affairs