

Harrell Design Group, PC  
**AMENDMENT 01**  
June 27, 2024

**RENOVATE SPACE FOR LOGISTICS (B-1)**  
**VA PROJECT #564-24-104**  
**Veterans Healthcare System of the Ozarks**  
HDG Project Number: 19022-A

**I. BIDDER'S QUESTION RESPONSES: not applicable to this amendment.**


**II. DRAWINGS:**

1. The following one (1) drawing is revised as follows:
  - a. HA101-A:
    - i. Increases dots per inch (DPI) to referenced sheet data, for improved legibility.

**III. SPECIFICATIONS: not applicable to this amendment.**

**END OF AMENDMENT 01**


A  
B  
C  
D  
E  
F

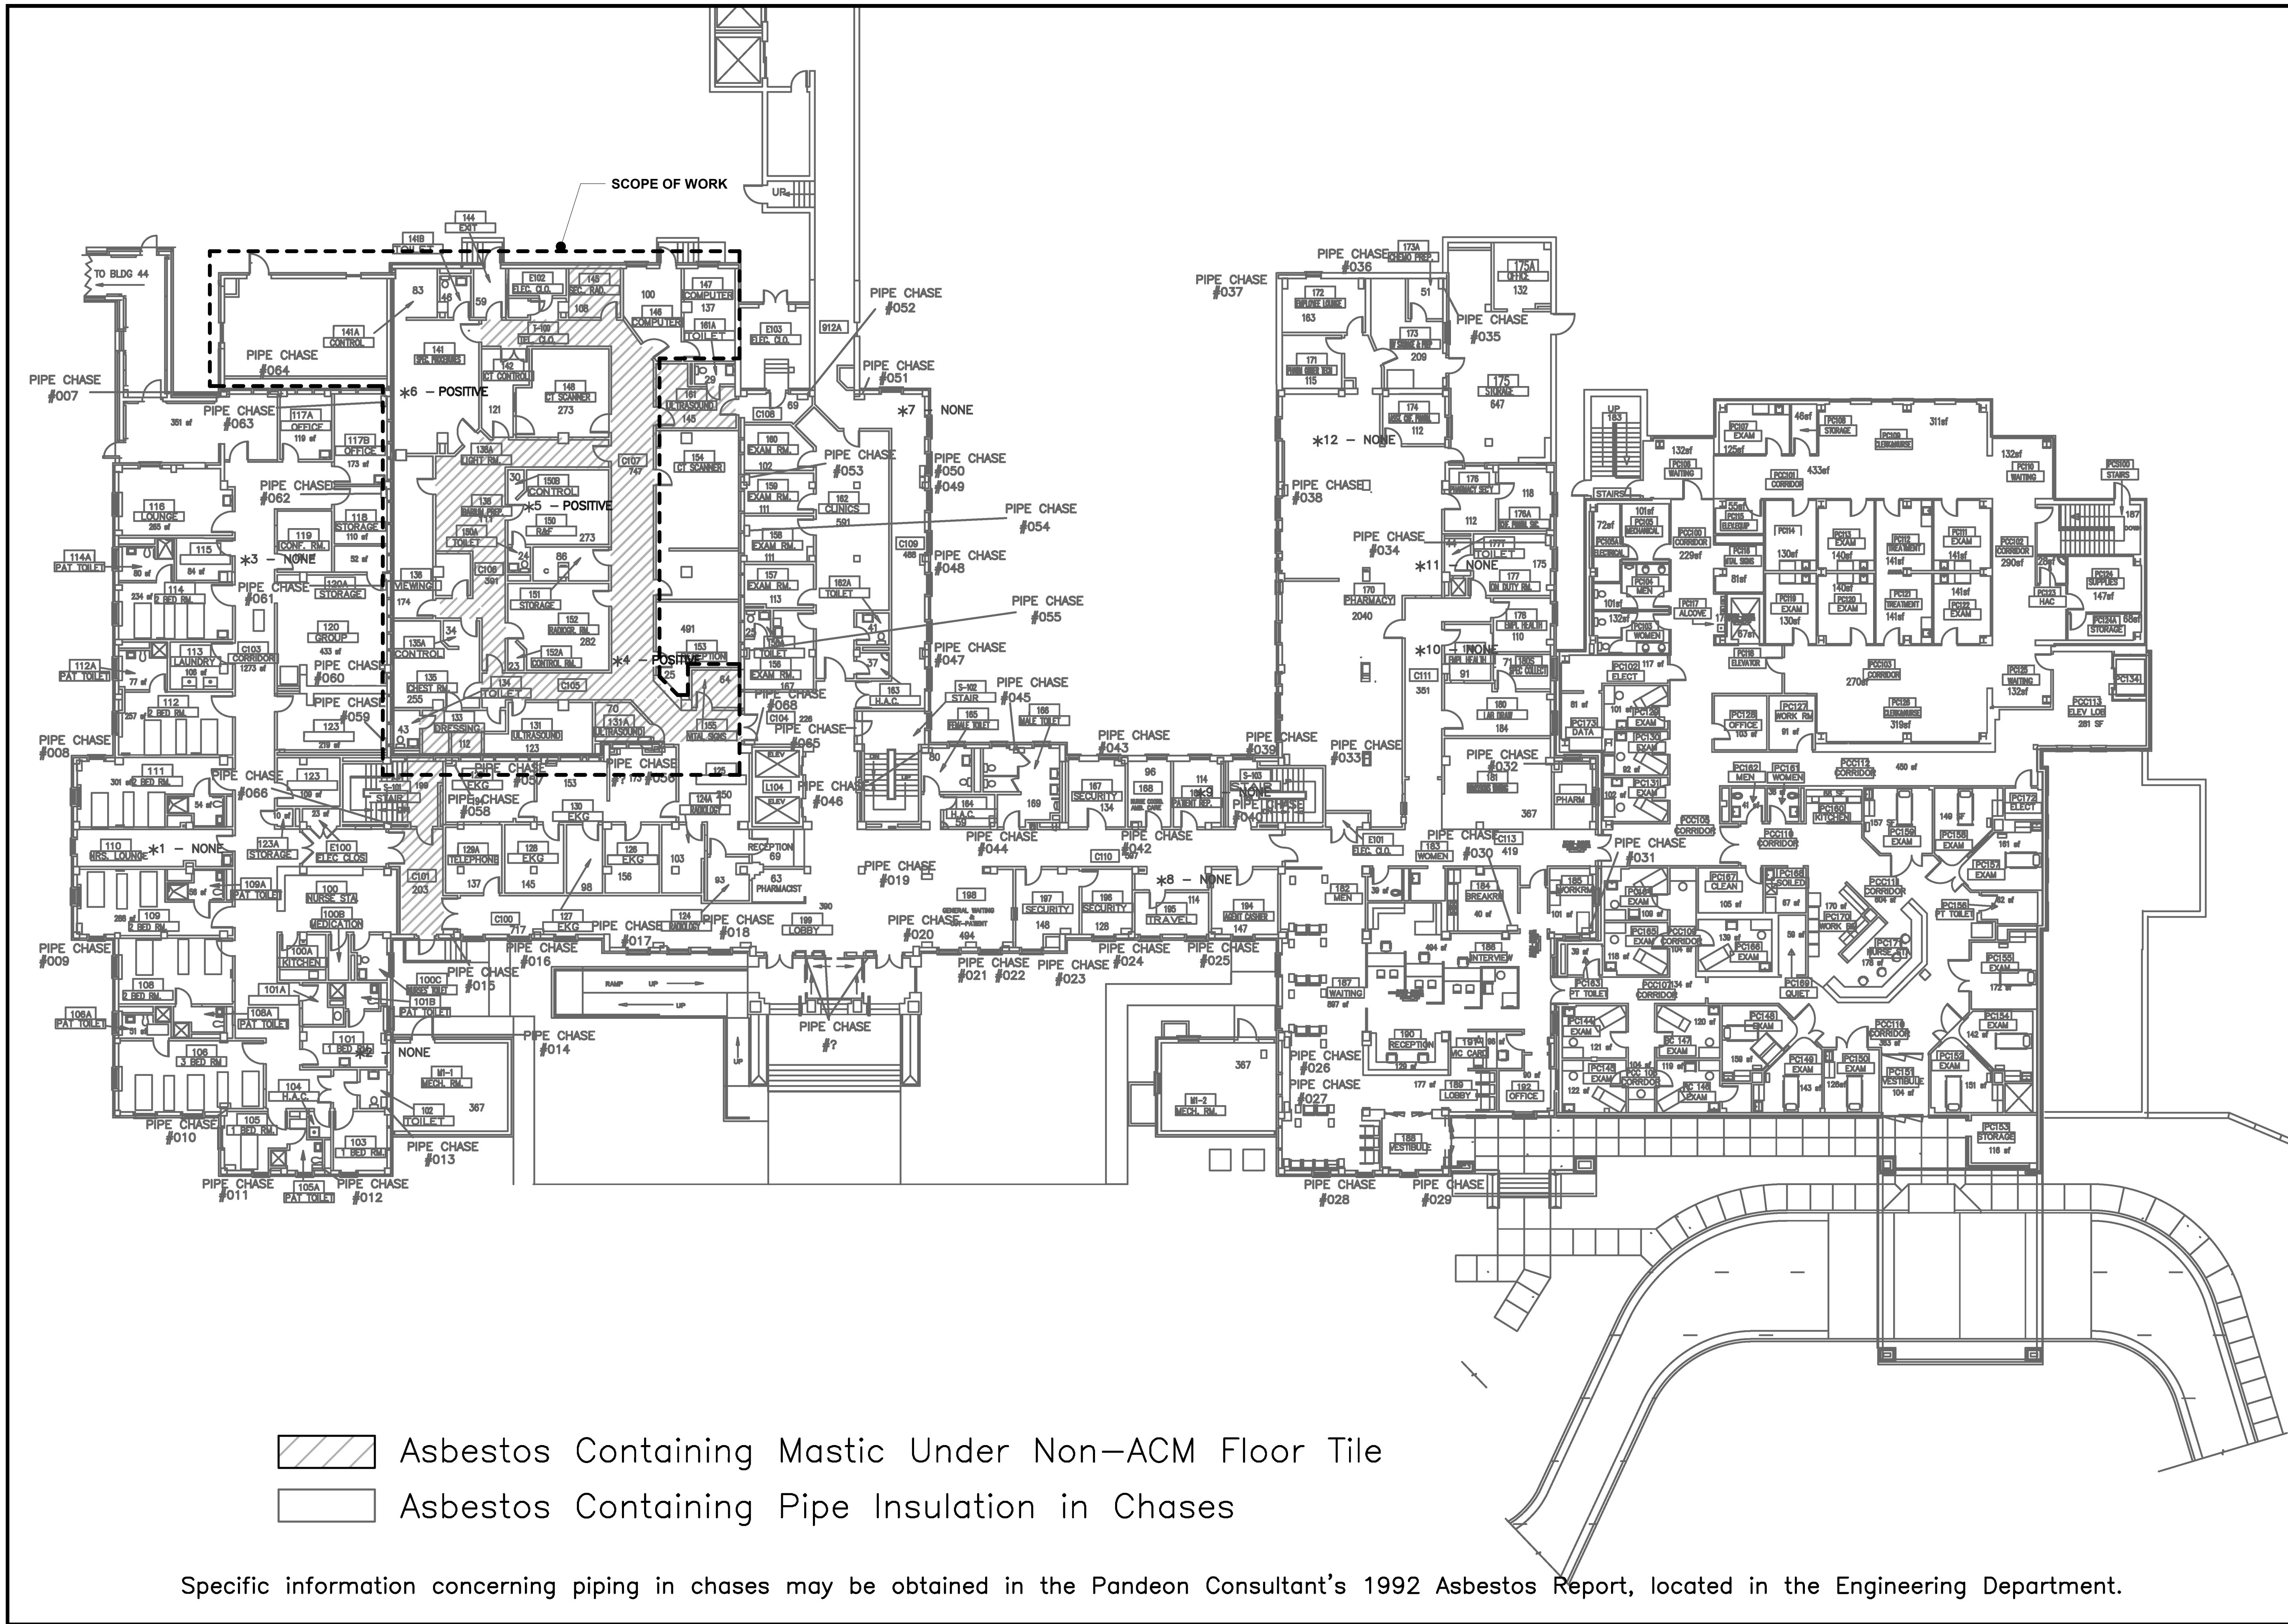

 Asbestos Containing Mastic Under Non-ACM Floor Tile  
 Asbestos Containing Pipe Insulation in Chases

Specific information concerning piping in chases may be obtained in the Pandeon Consultant's 1992 Asbestos Report, located in the Engineering Department.


VA MEDICAL CENTER  
BUILDING 1  
FIRST FLOOR  
FAYETTEVILLE, AR 72703

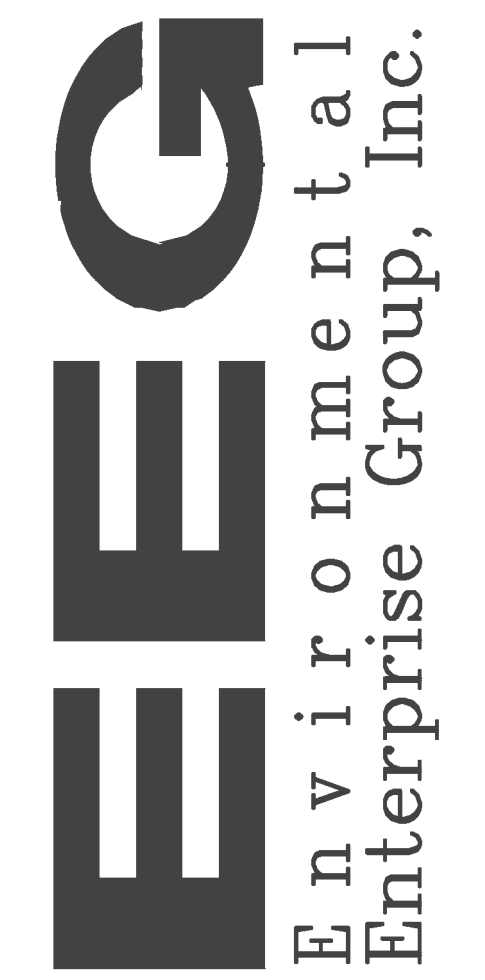

Project #: 16-0111-168


1	AMENDMENT 01	06/27/2024
Revision Number	Revisions:	Date:

**CONSULTANTS**  
CONSULTING STRUCTURAL ENGINEERS

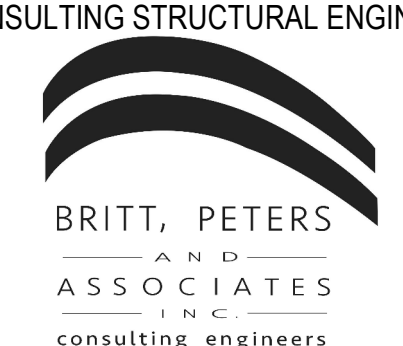


**ARCHITECT/ENGINEER OF RECORD**

A/E:  
HARRELL DESIGN GROUP PC  
10720 SIKES PLACE, SUITE 100  
CHARLOTTE, NC 28277  
704-814-1346  
POC: LEE HARRELL PE, LEED AP, QCAP  
PRESIDENT  
HDG PROJECT: 19022



**STAMP**

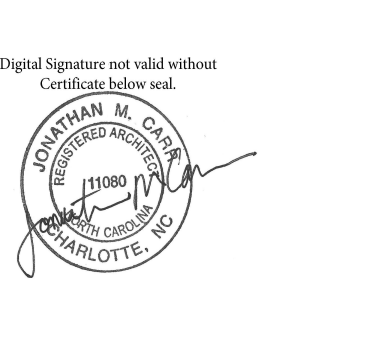

**DRAWING TITLE**  
FIRST FLOOR - HAZARDOUS  
ABATEMENT PLAN

APPROVED

**PHASE**  
CONSTRUCTION  
DOCUMENTS SUBMISSION

FULLY SPRINKLERED

**PROJECT TITLE**  
RENOVATE SPACE FOR LOGISTICS  
(B-1)

LOCATION  
FAYETTEVILLE VA MEDICAL CENTER

ISSUE DATE  
21 JUNE 2024

CHECKED  
JC

DRAWN  
MS

**PROJECT NUMBER**  
564-24-104

**BUILDING NUMBER**  
1

**DRAWING NUMBER**  
HA101-A

**Engineering Service**



VETERANS HEALTH CARE SYSTEM  
OF THE OZARKS

VA U.S. Department  
of Veterans Affairs