


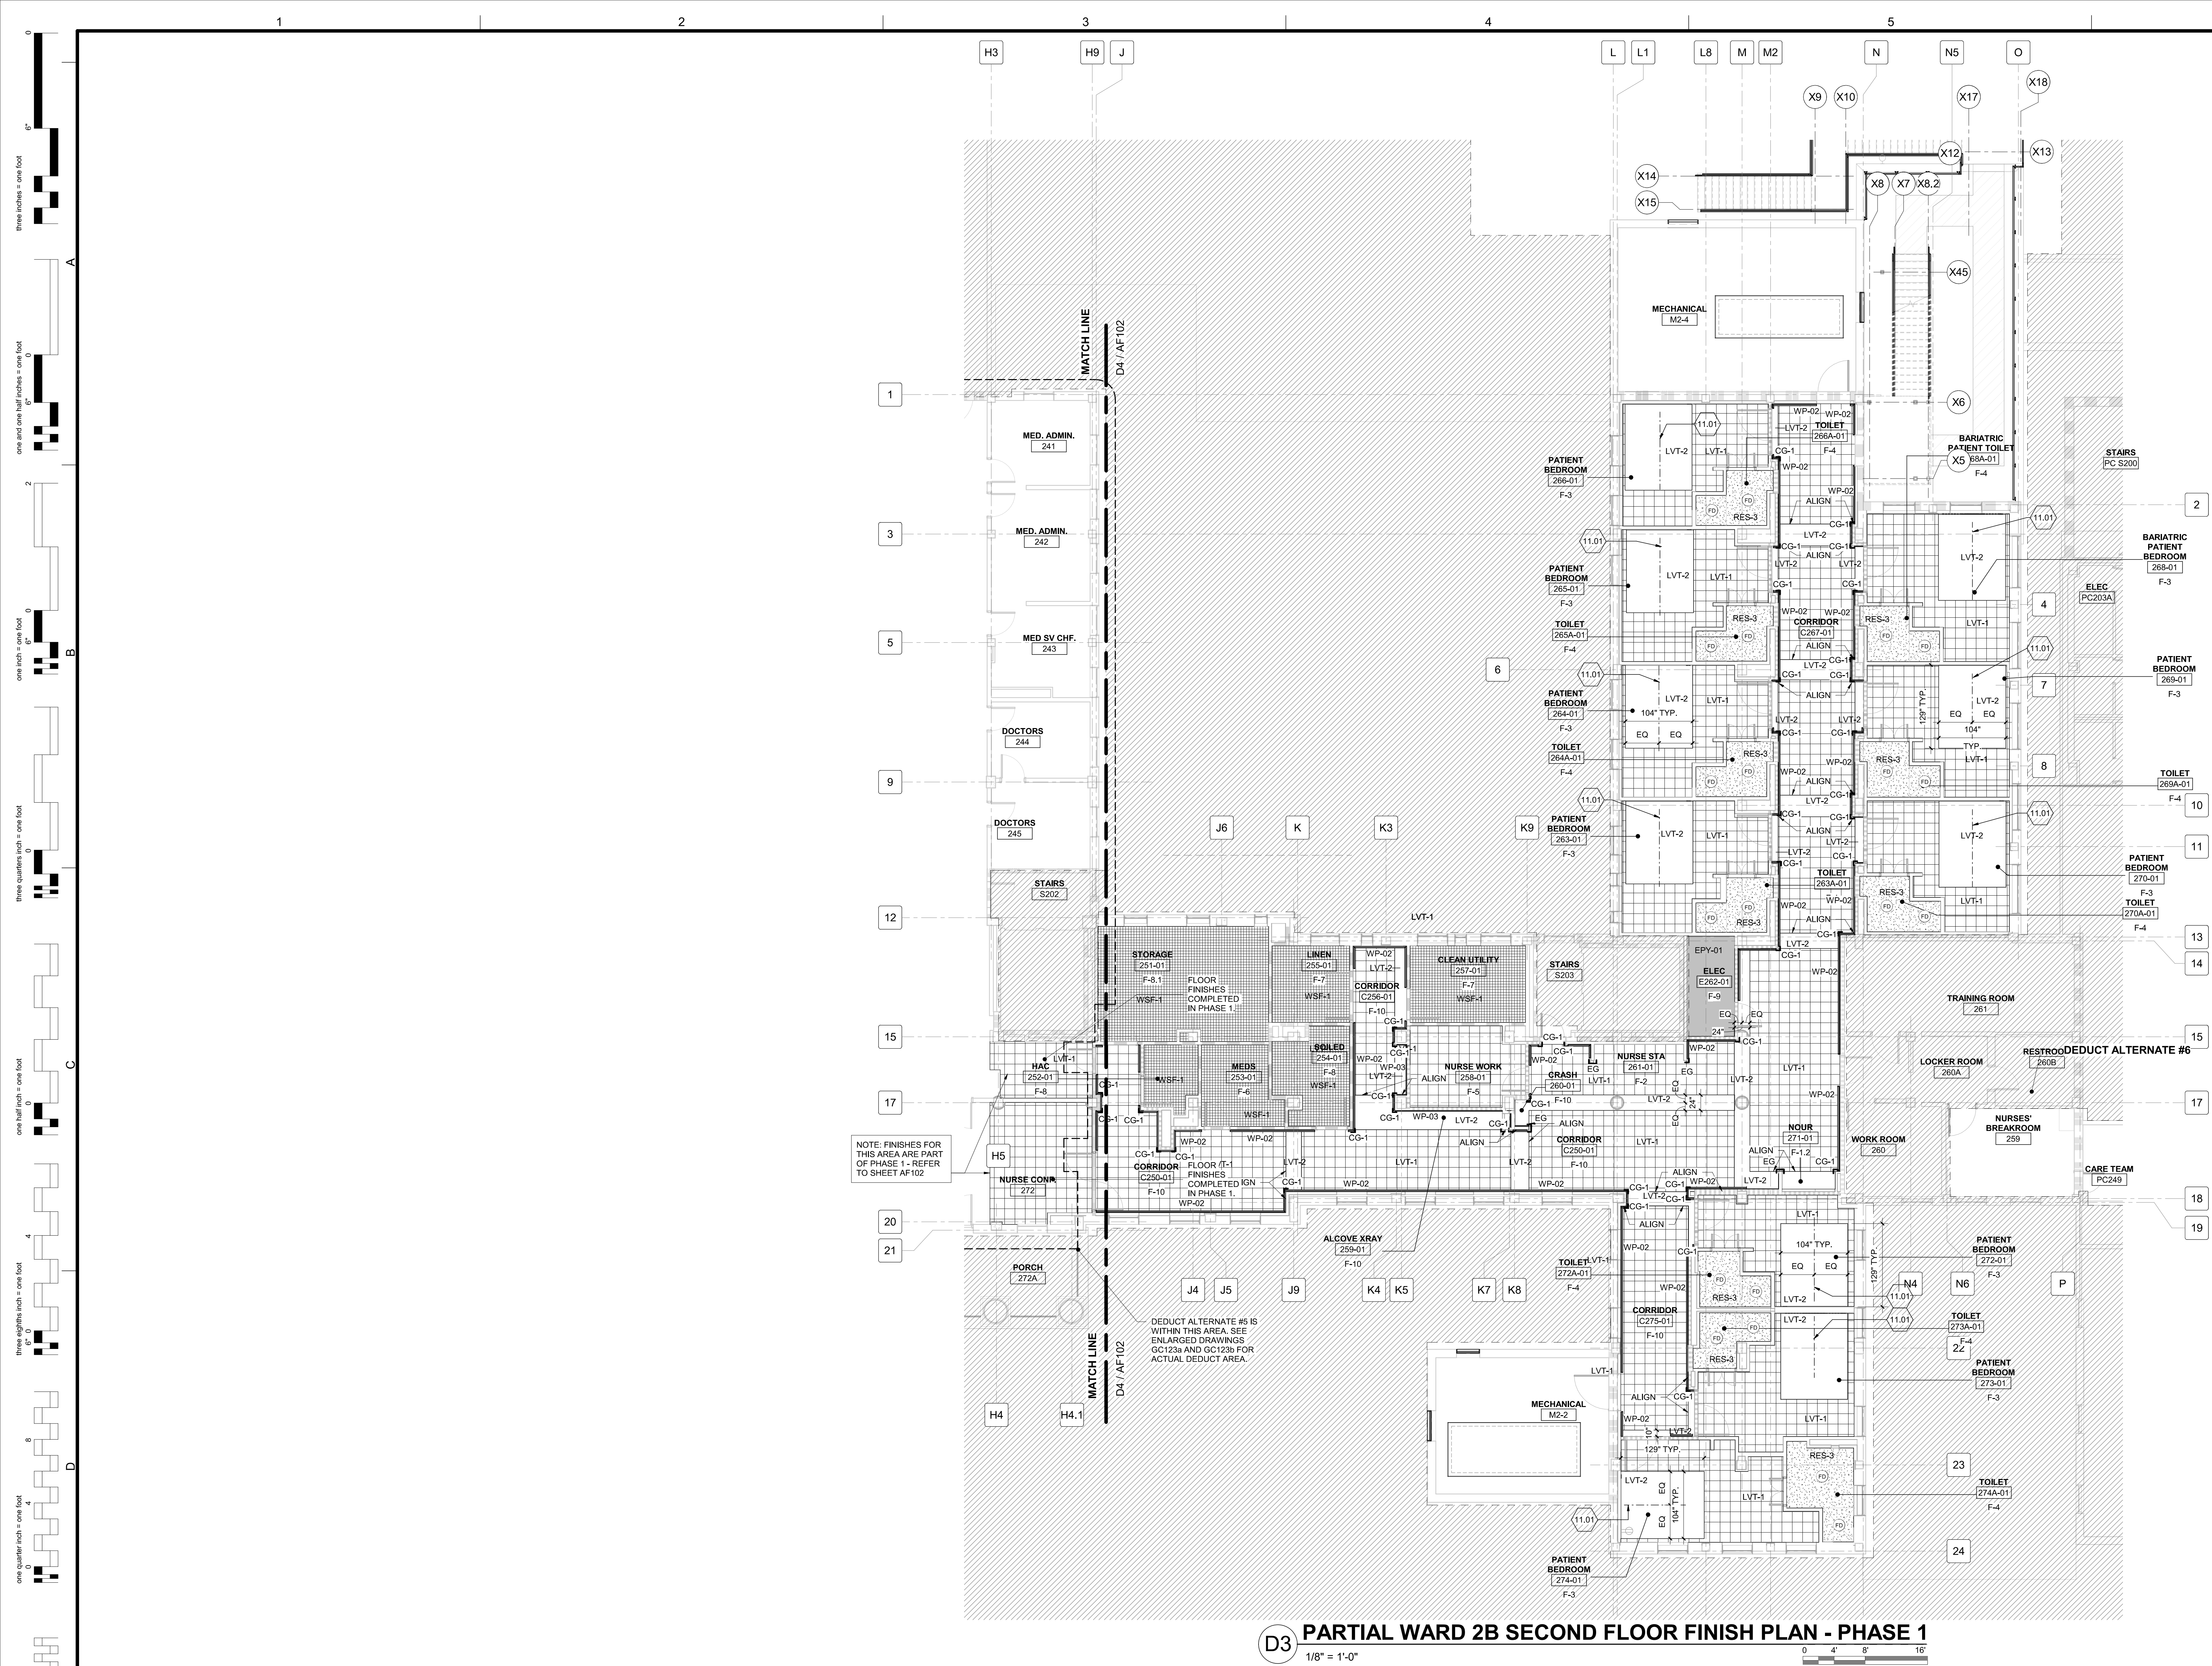

GENERAL SHEET NOTES

- REFER TO SHEET A001 FOR GENERAL FINISH PLAN NOTES AND SYMBOLS.
- ALL CORRIDORS TO RECEIVE WALL PROTECTION WP-02. INSTALL CAPS AROUND ALL PENETRATIONS.
- ALL CORRIDOR ALCOVES TO RECEIVE WALL PROTECTION WP-03. INSTALL CAPS AROUND ALL PENETRATIONS.
- FOR MATERIALS SEE INTERIOR MATERIALS LEGEND ON SHEET AF601 FOR INFORMATION.
- ALL CORRIDORS CORNERS TO RECEIVE CORNER GUARDS.

SHEET KEYNOTES

11.01 CENTER-LINE OF PATIENT BED.

FINISH FLOOR LEGEND

TYPE	MARK	DESCRIPTION
LVT-1		LUXURY VINYL TILE PATTERN 1
LVT-2		LUXURY VINYL TILE PATTERN 2
WSF-1		WELDED SHEET FLOORING
WSF-2		WELDED SHEET FLOORING
RES-3		RESINOUS FLOORING
EPY-1		EPOXY FLOORING
CG-1, OR CG-2		CORNER GUARD (NON-RATED), OR CORNER GUARD (FIRE-RATED) SEE DETAIL D3 / AE512 FOR INFORMATION.
EG		END GUARD

SYMBOLS LEGEND

	PROJECT LIMITS
	NOT IN SCOPE AREA OUTSIDE OF PROJECT LIMITS
	INDICATES EGRESS WALKWAY AT EXTERIOR STAIR

PARTITION GRAPHICS


PARTITION PHASING

- EXISTING ELEMENT TO REMAIN
- EXISTING ELEMENT TO BE DEMOLISHED
- TEMPORARY 1-HOUR RATED ELEMENT TO BE CONSTRUCTED AND DEMOLISHED IN SAME PHASE

PARTITION RATING

- NO RATING
- SMOKE RESISTIVE PARTITION - NON RATED
- 1 HOUR FIRE BARRIER
- 1 HOUR FIRE/SMOKE BARRIER
- 2 HOUR FIRE BARRIER
- 2 HOUR FIRE/ SMOKE BARRIER

KEY PLAN

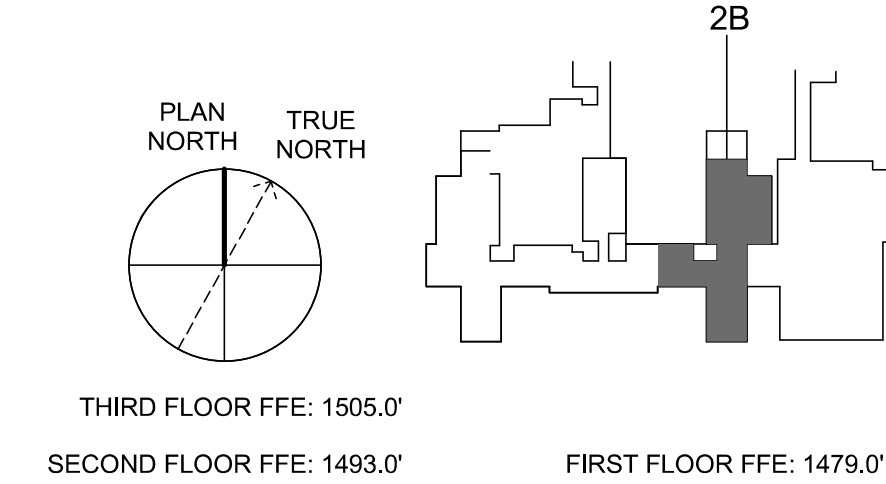


Revisions:	No.	Description	Date

CONSULTANTS:

BRITT, PETERS AND ASSOCIATES
CONSULTING ENGINEERS
8701 RED OAK BLVD, SUITE 500
CHARLOTTE, NC 28217
PHONE: 704.522.0405
WWW.BRITTPETERS.COM

Seal:

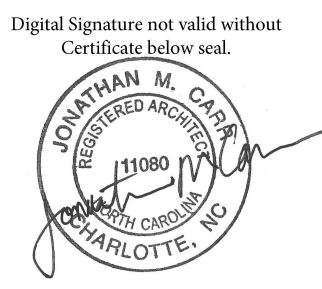

ARCHITECT / ENGINEERS:

HARRELL DESIGN GROUP, P.C.
8016 TOWER POINT DRIVE
CHARLOTTE, NC 28227
P 704.814.1320
F 704.321.0833
HDG PROJECT: 18002
COPYRIGHT © 2023

Drawing Title:

PARTIAL WARD 2B SECOND FLOOR FINISH PLAN - PHASE 1

Project Phase:
BID DOCUMENTS

FULLY SPRINKLERED

Project Title:

RENOVATE MED SURGE WARDS

Location:
VETERANS HEALTHCARE SYSTEM OF THE OZARKS

Date:
MARCH 24, 2024

Checked:
TR

Drawn:
MS

Project Number:

564-17-140

Building Number:

1

Drawing Number:

AF101

Sheet 75 of 162

Engineering Service



VA U.S. Department of Veterans Affairs