


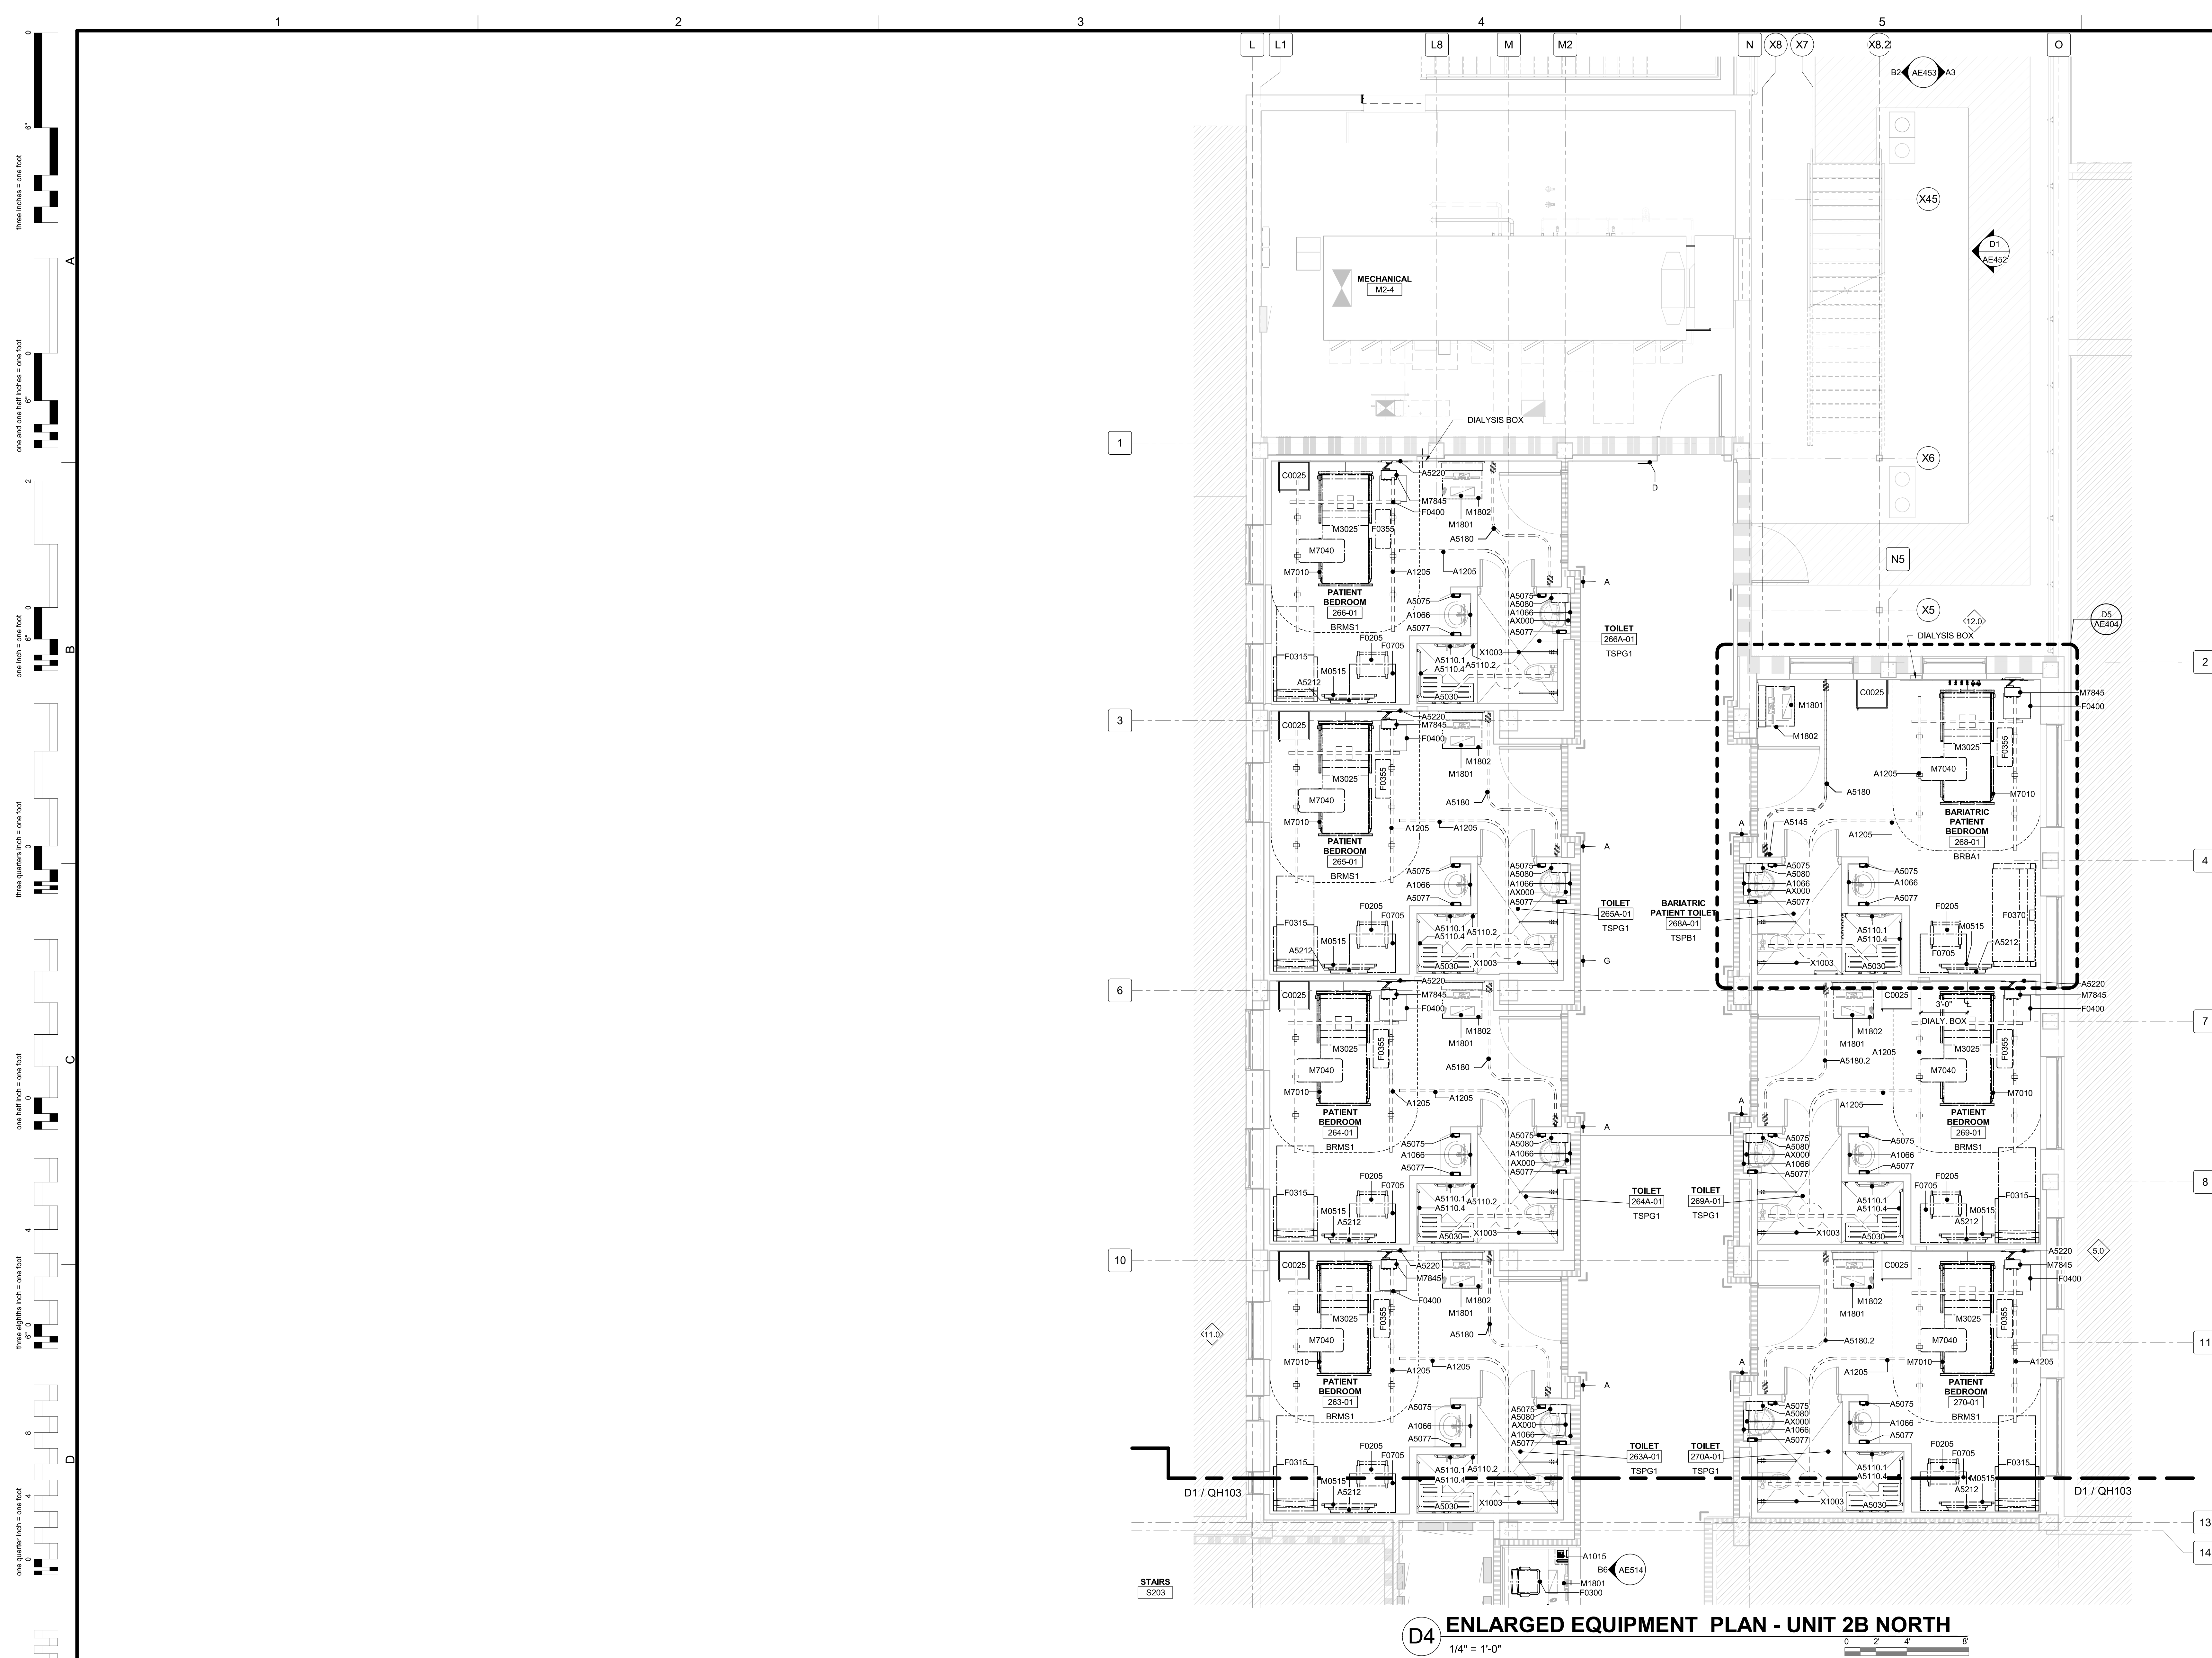

GENERAL SHEET NOTES

- A. SEE AF501 FOR SIGNAGE SCHEDULE AND SIGNAGE TYPES.
B. SEE A1 / D3 / D5 FOR TYPICAL PATIENT, ISOLATION, AND BARIATRIC BEDROOMS ON SHEET AE404.
C. SEE QH601 FOR TOILET ACCESSORY GROUPS.
D. INSTALL WINDOW SHADE AT EACH NEW, NON-SPANDREL WINDOW, TYPICAL.


SYMBOLS LEGEND

- A — LETTER DENOTES SIGN TYPE
— SIGN ELEVATION
FOR SIGNAGE LOCATIONS AND INFORMATION, SEE SHEETS QH100 SERIES AND AF501.
— MATERIAL TAG
FOR MATERIALS SCHEDULE AND INFORMATION, SEE SHEETS AF601 AND AF602.
A1014 — EQUIPMENT TAG
FOR EQUIPMENT SCHEDULE AND INFORMATION, SEE SHEET QH601.

PARTITION GRAPHICS

- PARTITION PHASING**
- EXISTING ELEMENT TO REMAIN
 - EXISTING ELEMENT TO BE DEMOLISHED
 - TEMPORARY 1-HOUR RATED ELEMENT TO BE CONSTRUCTED AND DEMOLISHED IN SAME PHASE
- PARTITION RATING**
- NO RATING
 - ===== SMOKE RESISTIVE PARTITION - NON RATED
 - ===== 1 HOUR FIRE BARRIER
 - ===== 1 HOUR FIRE/SMOKE BARRIER
 - ===== 2 HOUR FIRE BARRIER
 - ===== 2 HOUR FIRE/ SMOKE BARRIER

KEY PLAN

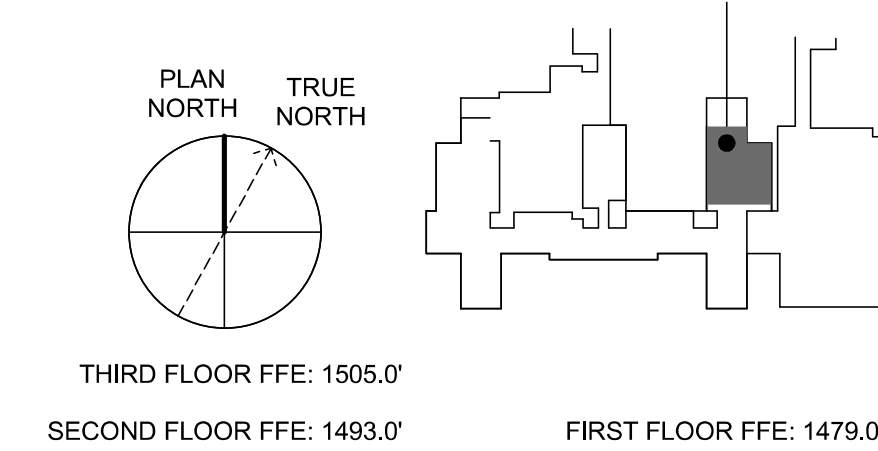

D4 ENLARGED EQUIPMENT PLAN - UNIT 2B NORTH

1/4" = 1'-0"

Revisions:		
No.	Description	Date

CONSULTANTS:



8701 RED OAK BLVD, SUITE 500
CHARLOTTE, NC 28217
PHONE: 704.522.0405
WWW.BRITTPETERS.COM

Seal:



ARCHITECT / ENGINEERS:



8016 TOWER POINT DRIVE
CHARLOTTE, NC 28227
P 704.814.1320
F 704.321.0833
HDG PROJECT: 18002
COPYRIGHT © 2023

Drawing Title:

**SECOND FLOOR ENLARGED
EQUIPMENT PLANS - PHASE 1 -
NORTH**

Project Phase:
BID DOCUMENTS

FULLY SPRINKLERED

Project Title:

**RENOVATE MED SURGE
WARDS**

Location:
VETERANS HEALTHCARE SYSTEM
OF THE OZARKS

Date:
MARCH 24, 2024

Checked:
TR

Drawn:
MS

Project Number:

564-17-140

Building Number:

1

Drawing Number:

QH102

Sheet 81 of 162

**Engineering
Service**



VA U.S. Department
of Veterans Affairs