


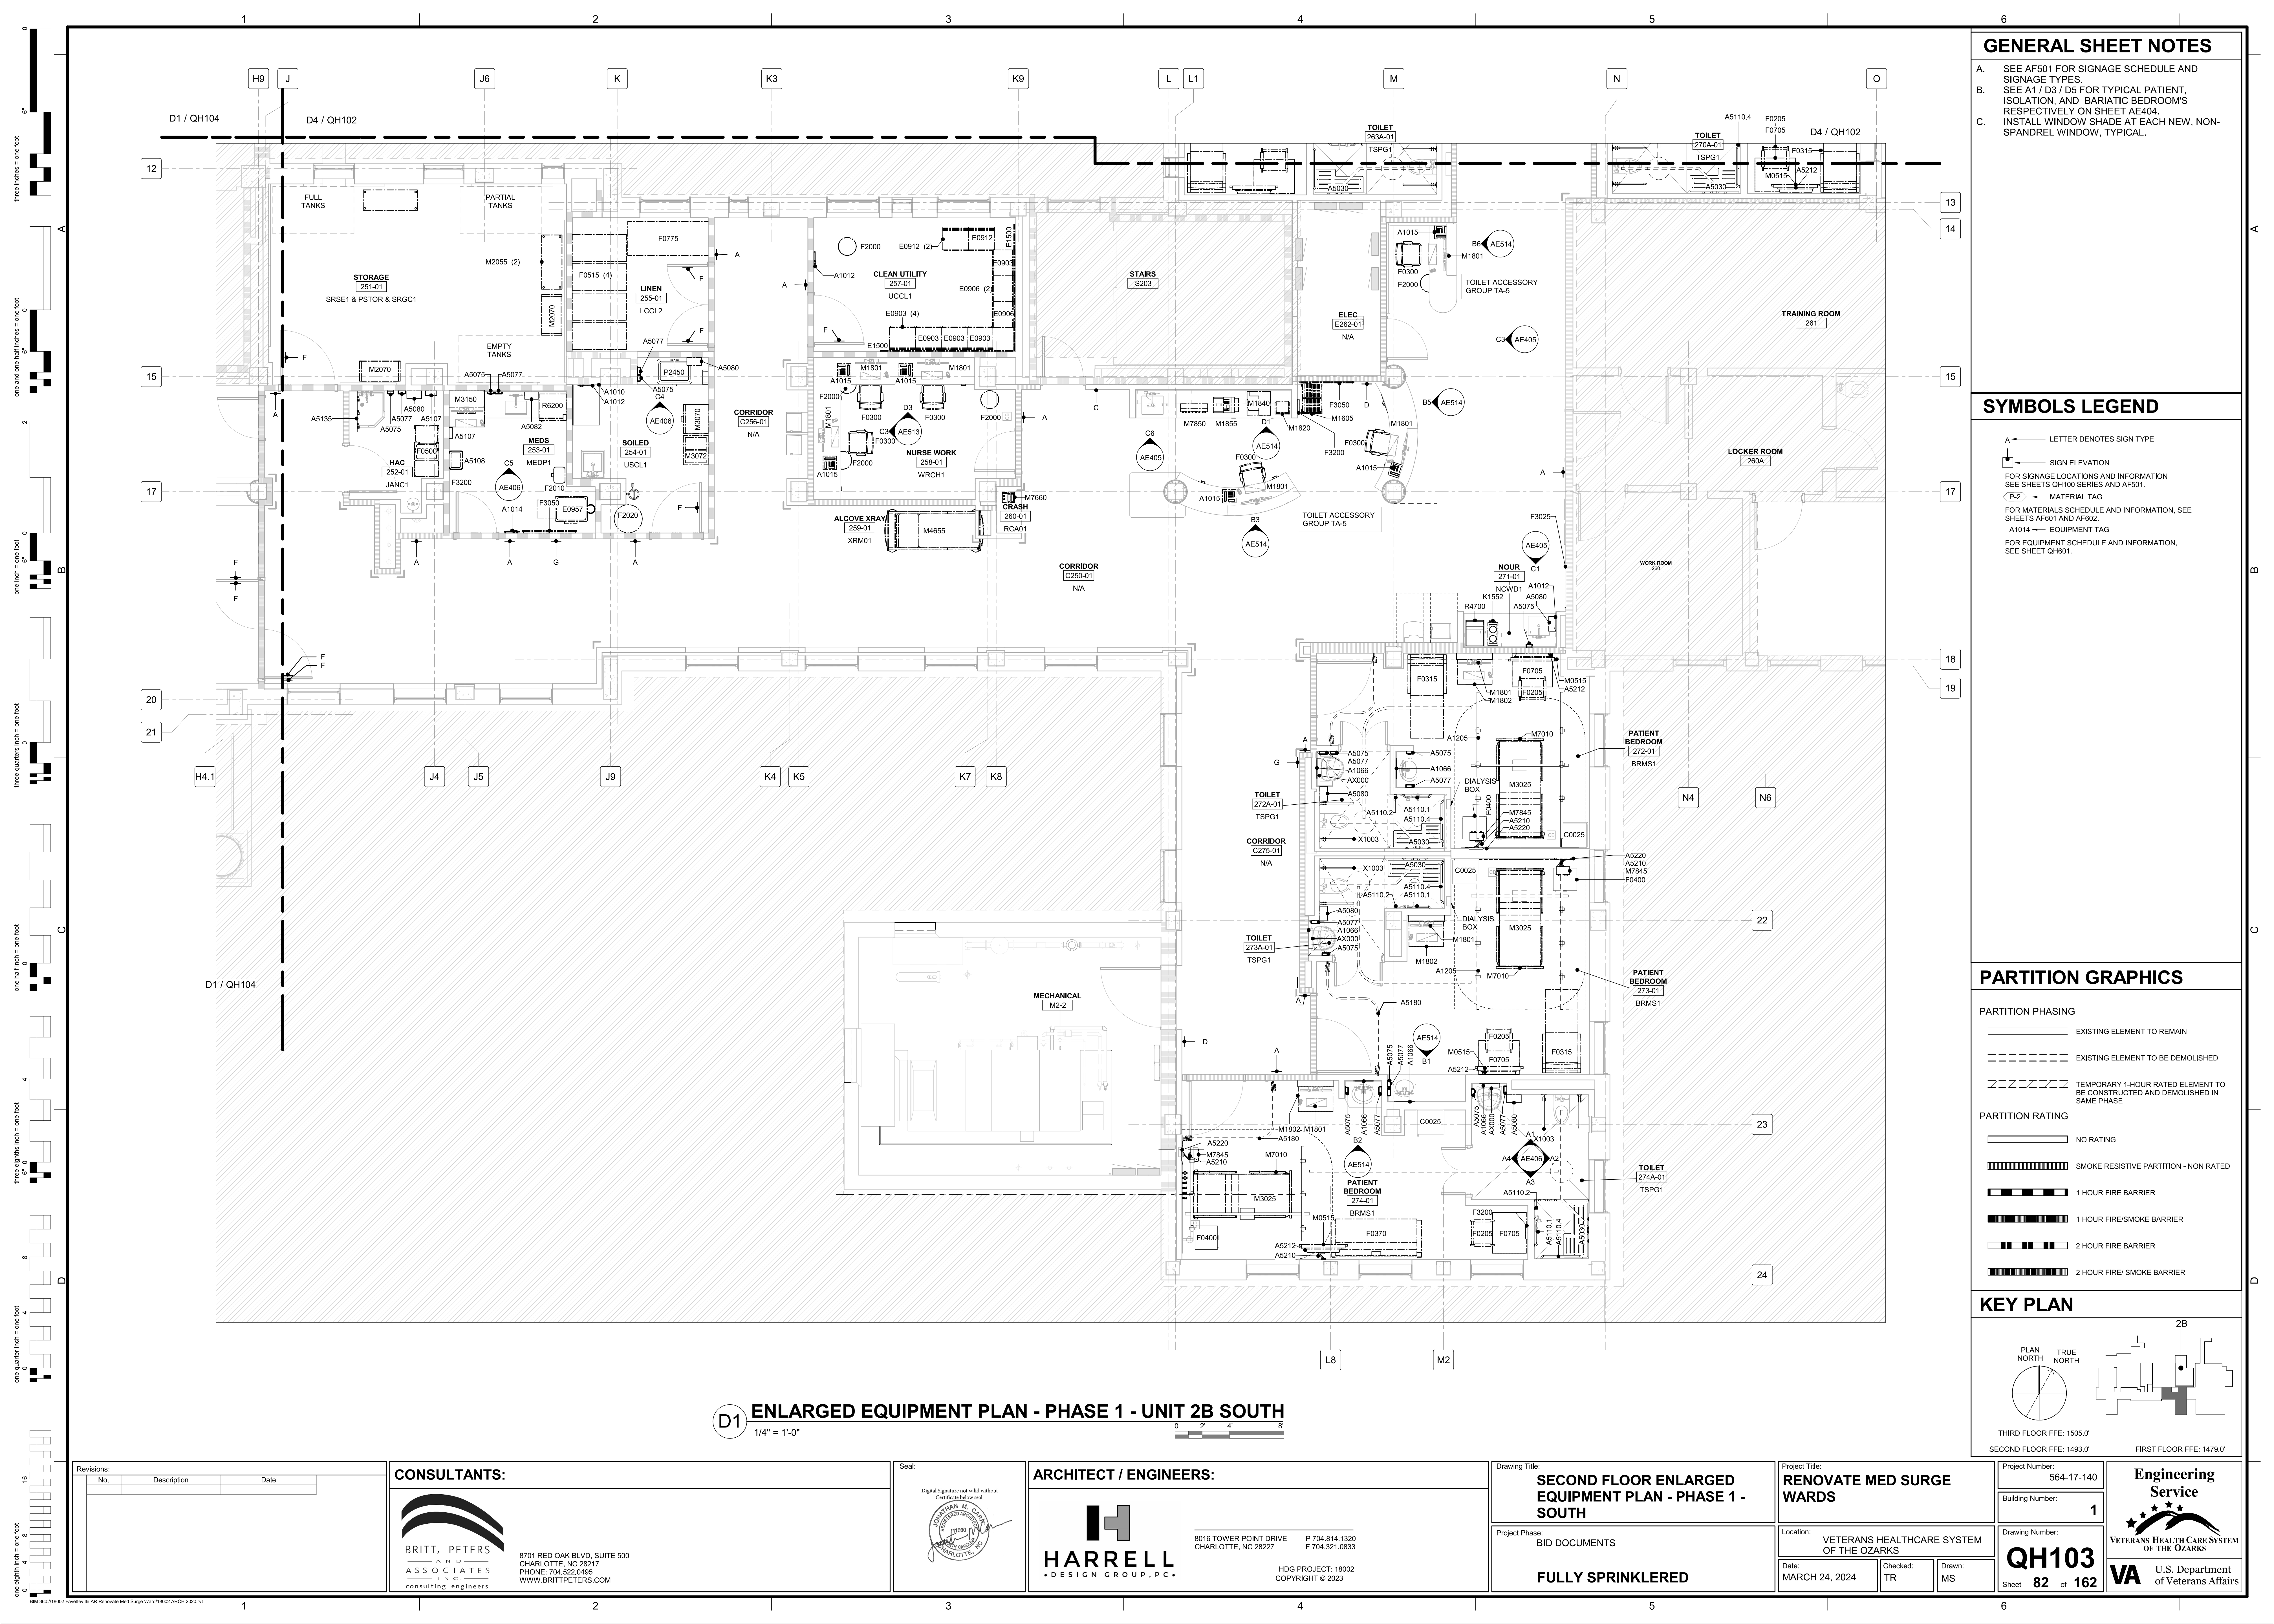

GENERAL SHEET NOTES

- A. SEE AF501 FOR SIGNAGE SCHEDULE AND SIGNAGE TYPES.
B. SEE A1 / D3 / D5 FOR TYPICAL PATIENT, ISOLATION, AND BARIATIC BEDROOMS RESPECTIVELY ON SHEET AE404.
C. INSTALL WINDOW SHADE AT EACH NEW, NON-SPANDREL WINDOW, TYPICAL.

SYMBOLS LEGEND

- A — LETTER DENOTES SIGN TYPE
— SIGN ELEVATION
FOR SIGNAGE LOCATIONS AND INFORMATION SEE SHEETS QH100 SERIES AND AF501.
P-2 — MATERIAL TAG
FOR MATERIALS SCHEDULE AND INFORMATION, SEE SHEETS AF601 AND AF602.
A1014 — EQUIPMENT TAG
FOR EQUIPMENT SCHEDULE AND INFORMATION, SEE SHEET QH601.

PARTITION GRAPHICS


PARTITION PHASING

- EXISTING ELEMENT TO REMAIN
- - - EXISTING ELEMENT TO BE DEMOLISHED
- - - - - TEMPORARY 1-HOUR RATED ELEMENT TO BE CONSTRUCTED AND DEMOLISHED IN SAME PHASE

PARTITION RATING

- NO RATING
[Pattern] SMOKE RESISTIVE PARTITION - NON RATED
[Pattern] 1 HOUR FIRE BARRIER
[Pattern] 1 HOUR FIRE/SMOKE BARRIER
[Pattern] 2 HOUR FIRE BARRIER
[Pattern] 2 HOUR FIRE/ SMOKE BARRIER

KEY PLAN

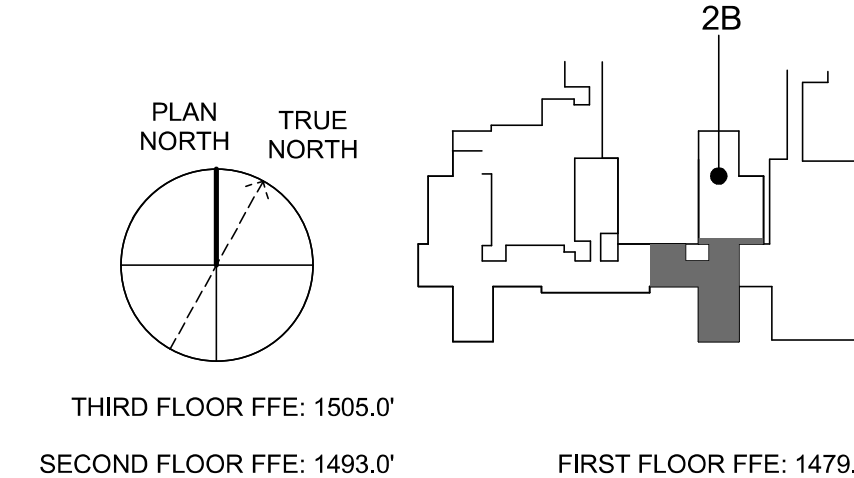

D1 ENLARGED EQUIPMENT PLAN - PHASE 1 - UNIT 2B SOUTH
1/4" = 1'-0"

Revisions:		
No.	Description	Date

CONSULTANTS:



8701 RED OAK BLVD, SUITE 500
CHARLOTTE, NC 28217
PHONE: 704.522.0405
WWW.BRITTPETERS.COM

Seal:



ARCHITECT / ENGINEERS:



8016 TOWER POINT DRIVE
CHARLOTTE, NC 28227
P 704.814.1320
F 704.321.0833
HDG PROJECT: 18002
COPYRIGHT © 2023

Drawing Title:

SECOND FLOOR ENLARGED
EQUIPMENT PLAN - PHASE 1 -
SOUTH

Project Phase:

BID DOCUMENTS

FULLY SPRINKLERED

Project Title:

RENOVATE MED SURGE
WARDS

Location:

VETERANS HEALTHCARE SYSTEM
OF THE OZARKS

Date:
MARCH 24, 2024

Checked:
TR

Drawn:
MS

Project Number:

564-17-140

Building Number:

1

Drawing Number:

QH103

Sheet 82 of 162

Engineering
Service



VA U.S. Department
of Veterans Affairs