



three inches = one foot
one inch = one foot
one and one half inches = one foot
three quarters inch = one foot
one half inch = one foot
three eighths inch = one foot
one eighth inch = one foot
one quarter inch = one foot
one eighth inch = one foot

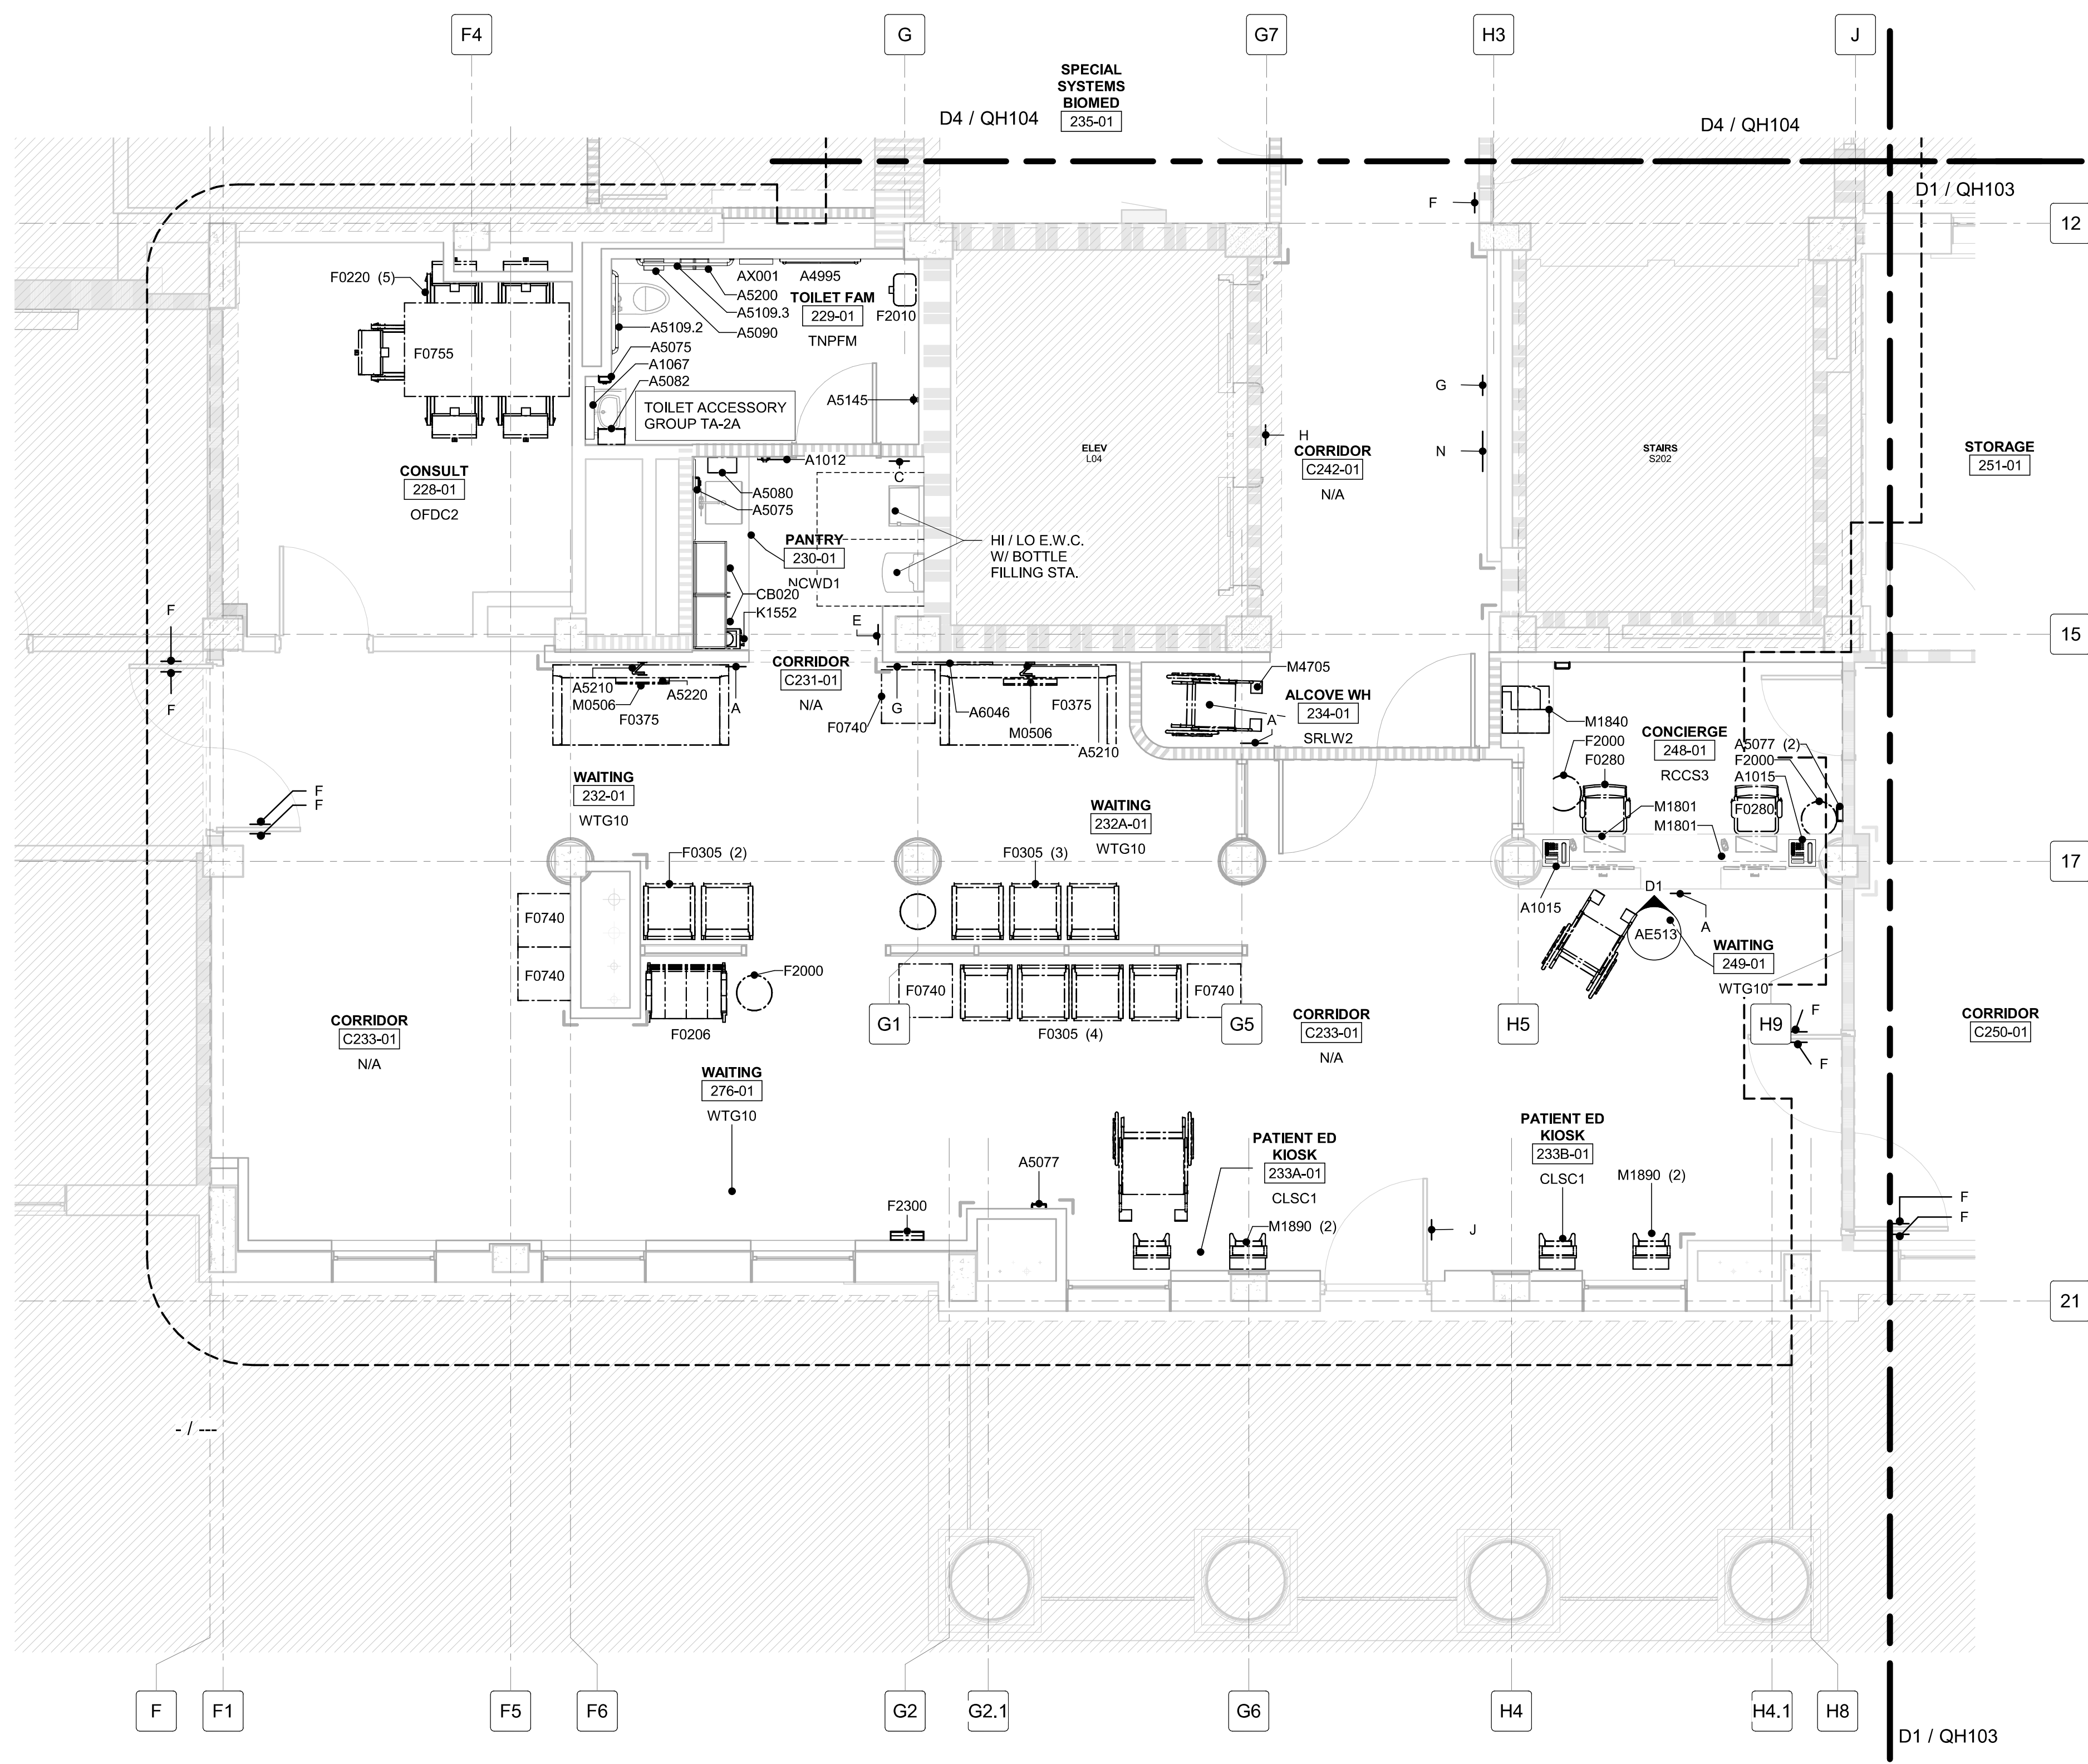

D1 ENLARGED EQUIPMENT PLAN - PHASE 2 - UNIT 2 SOUTH
1/4" = 1'-0"

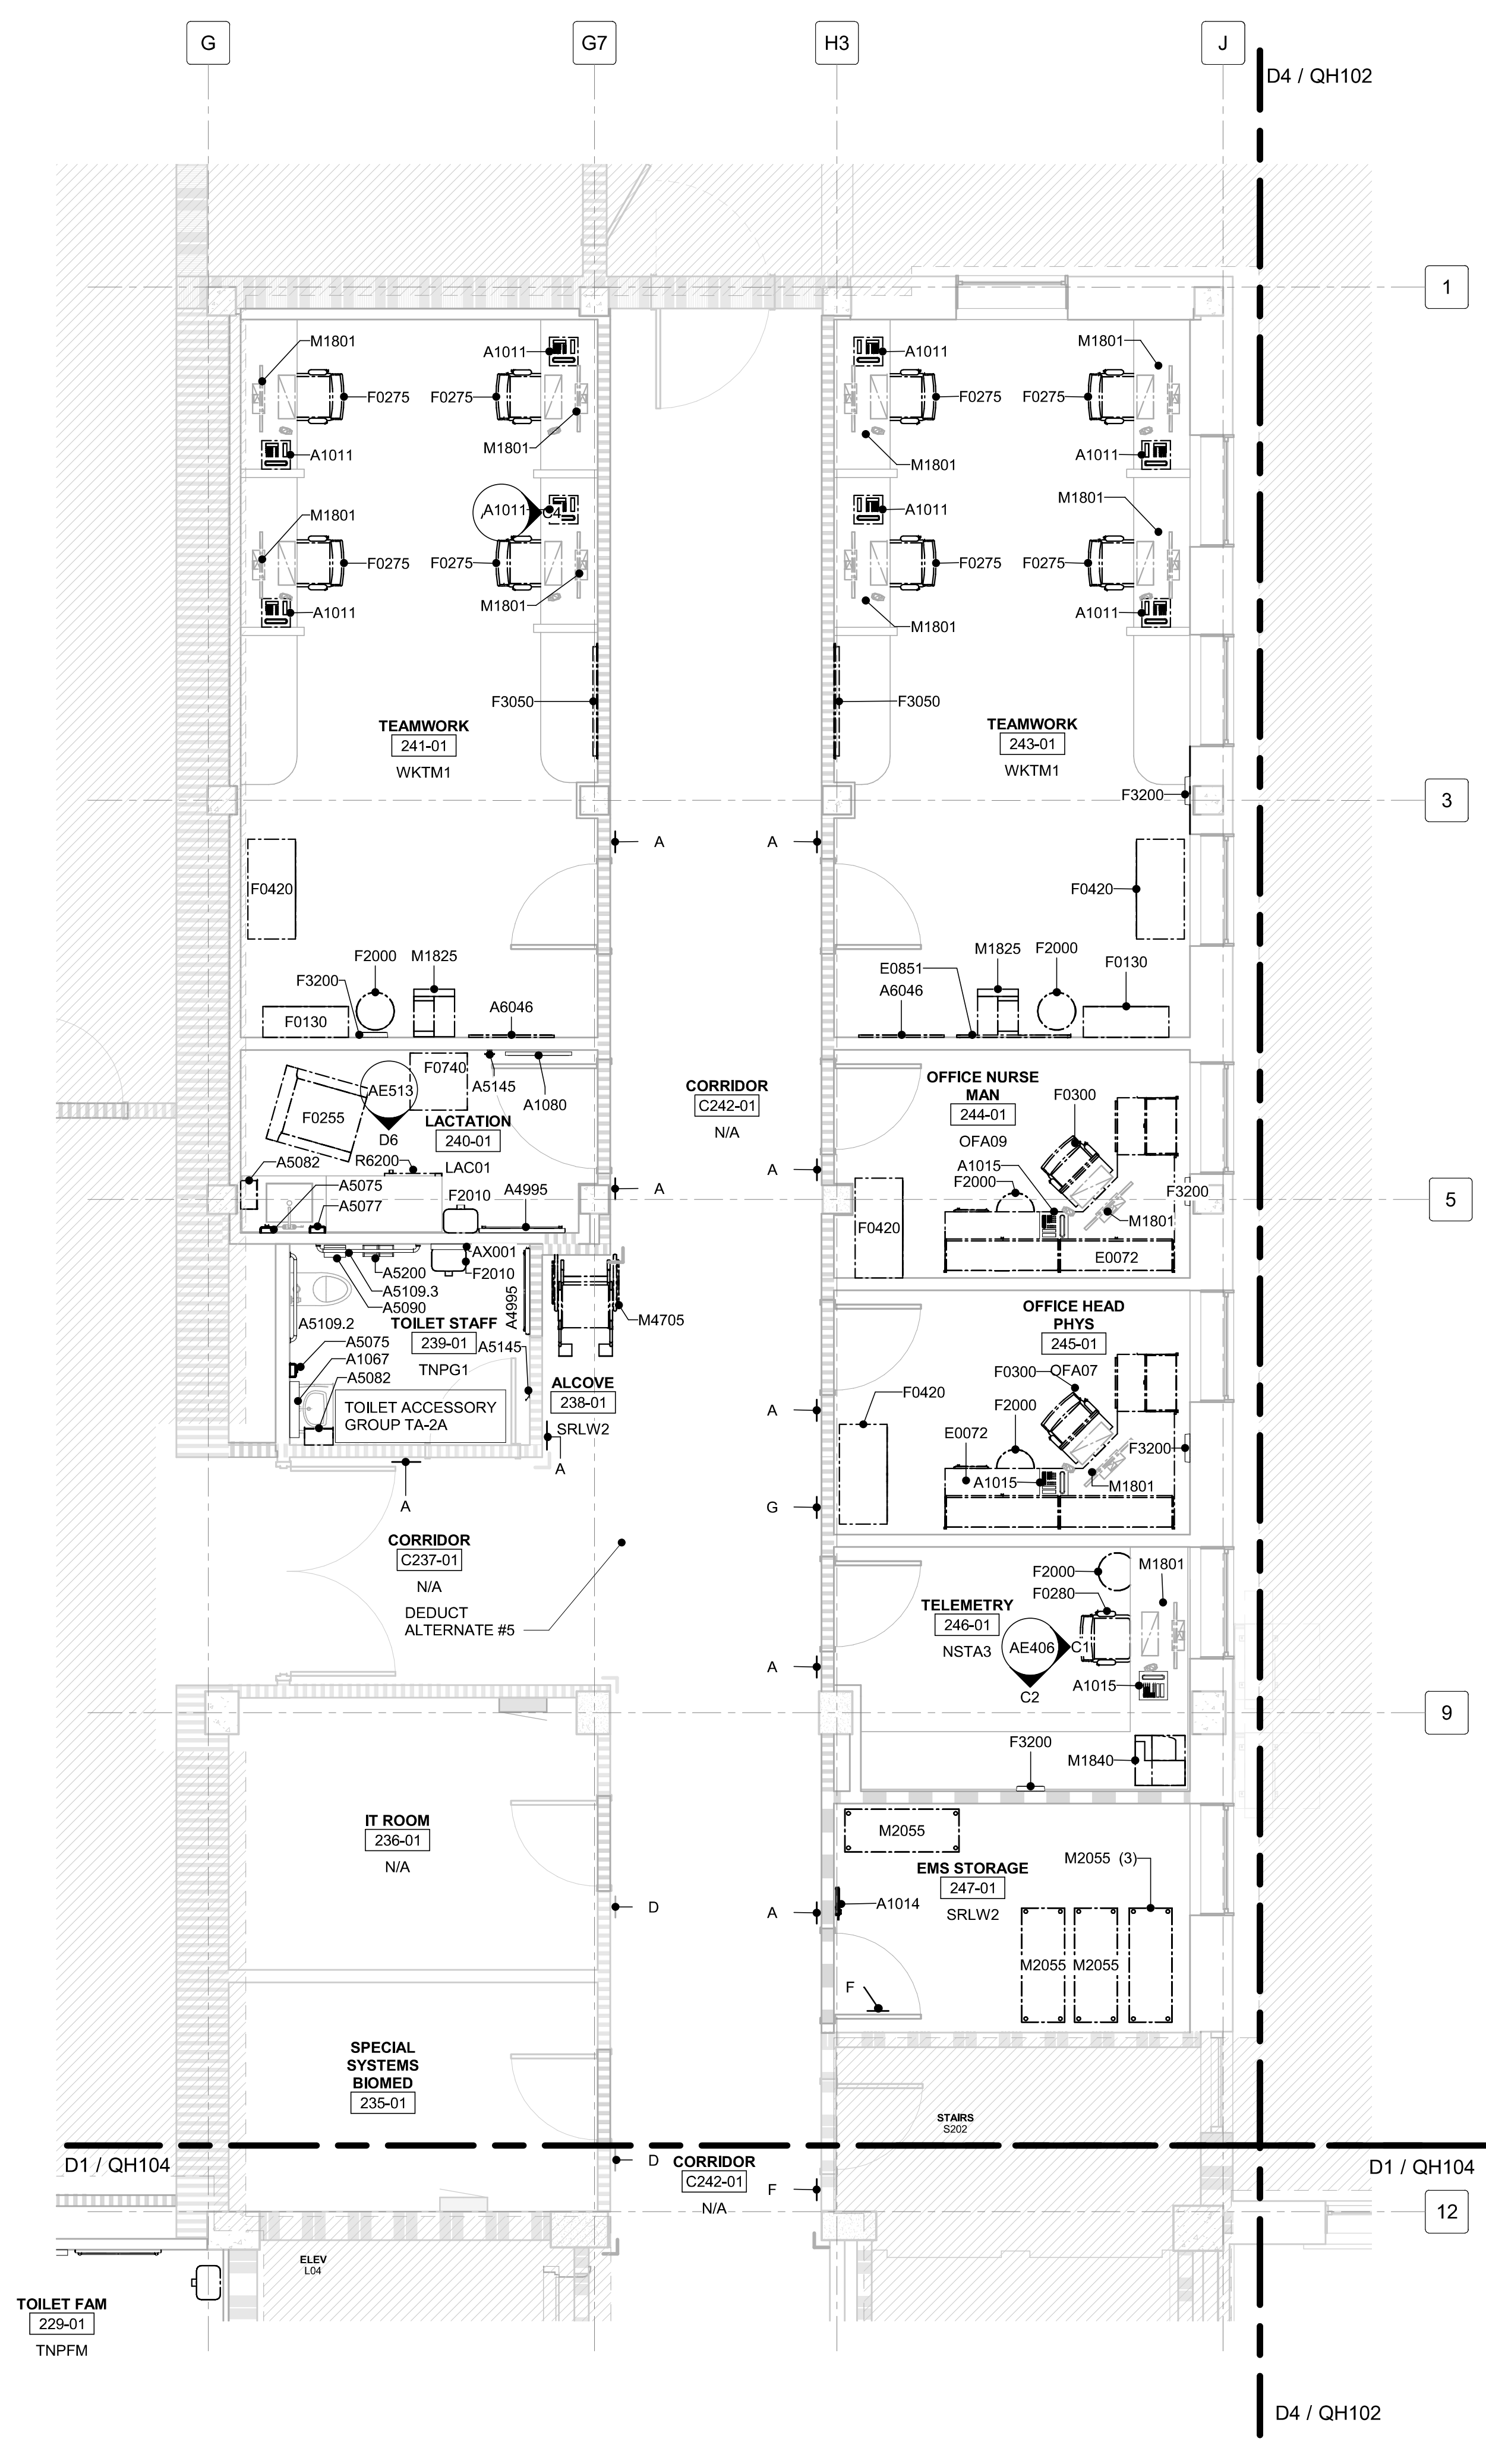

D4 ENLARGED EQUIPMENT PLAN - PHASE 2 - UNIT 2 NORTH
1/4" = 1'-0"

GENERAL SHEET NOTES

- A. SEE AF501 FOR SIGNAGE SCHEDULE AND SIGNAGE TYPES.
B. SEE A1 / D3 / D5 FOR TYPICAL PATIENT, ISOLATION, AND BARIATRIC BEDROOMS ON SHEET AE404.
C. SEE QH601 FOR TOILET ACCESSORY GROUPS.
D. INSTALL WINDOW SHADE AT EACH NEW, NON-SPANDREL WINDOW, TYPICAL.


SYMBOLS LEGEND

- A LETTER DENOTES SIGN TYPE
SIGN ELEVATION
FOR SIGNAGE LOCATIONS AND INFORMATION SEE SHEETS QH100 SERIES AND AF501.
<P-2> MATERIAL TAG
FOR MATERIALS SCHEDULE AND INFORMATION, SEE SHEETS AF601 AND AF602.
A1014 EQUIPMENT TAG
FOR EQUIPMENT SCHEDULE AND INFORMATION, SEE SHEET QH601.

PARTITION GRAPHICS

- PARTITION PHASING**
EXISTING ELEMENT TO REMAIN
EXISTING ELEMENT TO BE DEMOLISHED
TEMPORARY 1-HOUR RATED ELEMENT TO BE CONSTRUCTED AND DEMOLISHED IN SAME PHASE
- PARTITION RATING**
NO RATING
SMOKE RESISTIVE PARTITION - NON RATED
1 HOUR FIRE BARRIER
1 HOUR FIRE/SMOKE BARRIER
2 HOUR FIRE BARRIER
2 HOUR FIRE/ SMOKE BARRIER

KEY PLAN

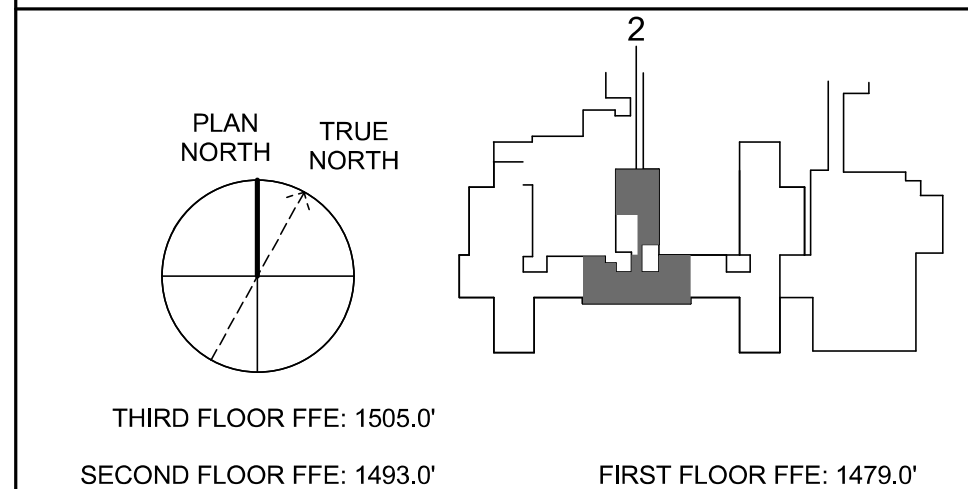

Revisions:		
No.	Description	Date

CONSULTANTS:

BRITT, PETERS AND ASSOCIATES
CONSULTING ENGINEERS

8701 RED OAK BLVD, SUITE 500
CHARLOTTE, NC 28217
PHONE: 704.522.0405
WWW.BRITTPETERS.COM

Seal:

Digital Signature not valid without Certificate below seal.

JONATHAN L. CLARK
REGISTERED PROFESSIONAL ENGINEER
STATE OF NORTH CAROLINA
11080
CHARLOTTE

ARCHITECT / ENGINEERS:

HARRELL DESIGN GROUP, P.C.

8016 TOWER POINT DRIVE
CHARLOTTE, NC 28227
P 704.814.1320
F 704.321.0833

HG PROJECT: 18002
COPYRIGHT © 2023

Drawing Title:

SECOND FLOOR ENLARGED EQUIPMENT PLANS - PHASE 2 - SOUTH

Project Phase:

BID DOCUMENTS

FULLY SPRINKLERED

Project Title:

RENOVATE MED SURGE WARDS

Location:

VETERANS HEALTHCARE SYSTEM OF THE OZARKS

Date:

MARCH 24, 2024

Checked:

TR

Drawn:

MS

Project Number:

564-17-140

Building Number:

1

Drawing Number:

QH104

Sheet **83** of **162**

Engineering Service

VETERANS HEALTH CARE SYSTEM OF THE OZARKS

VA U.S. Department of Veterans Affairs