


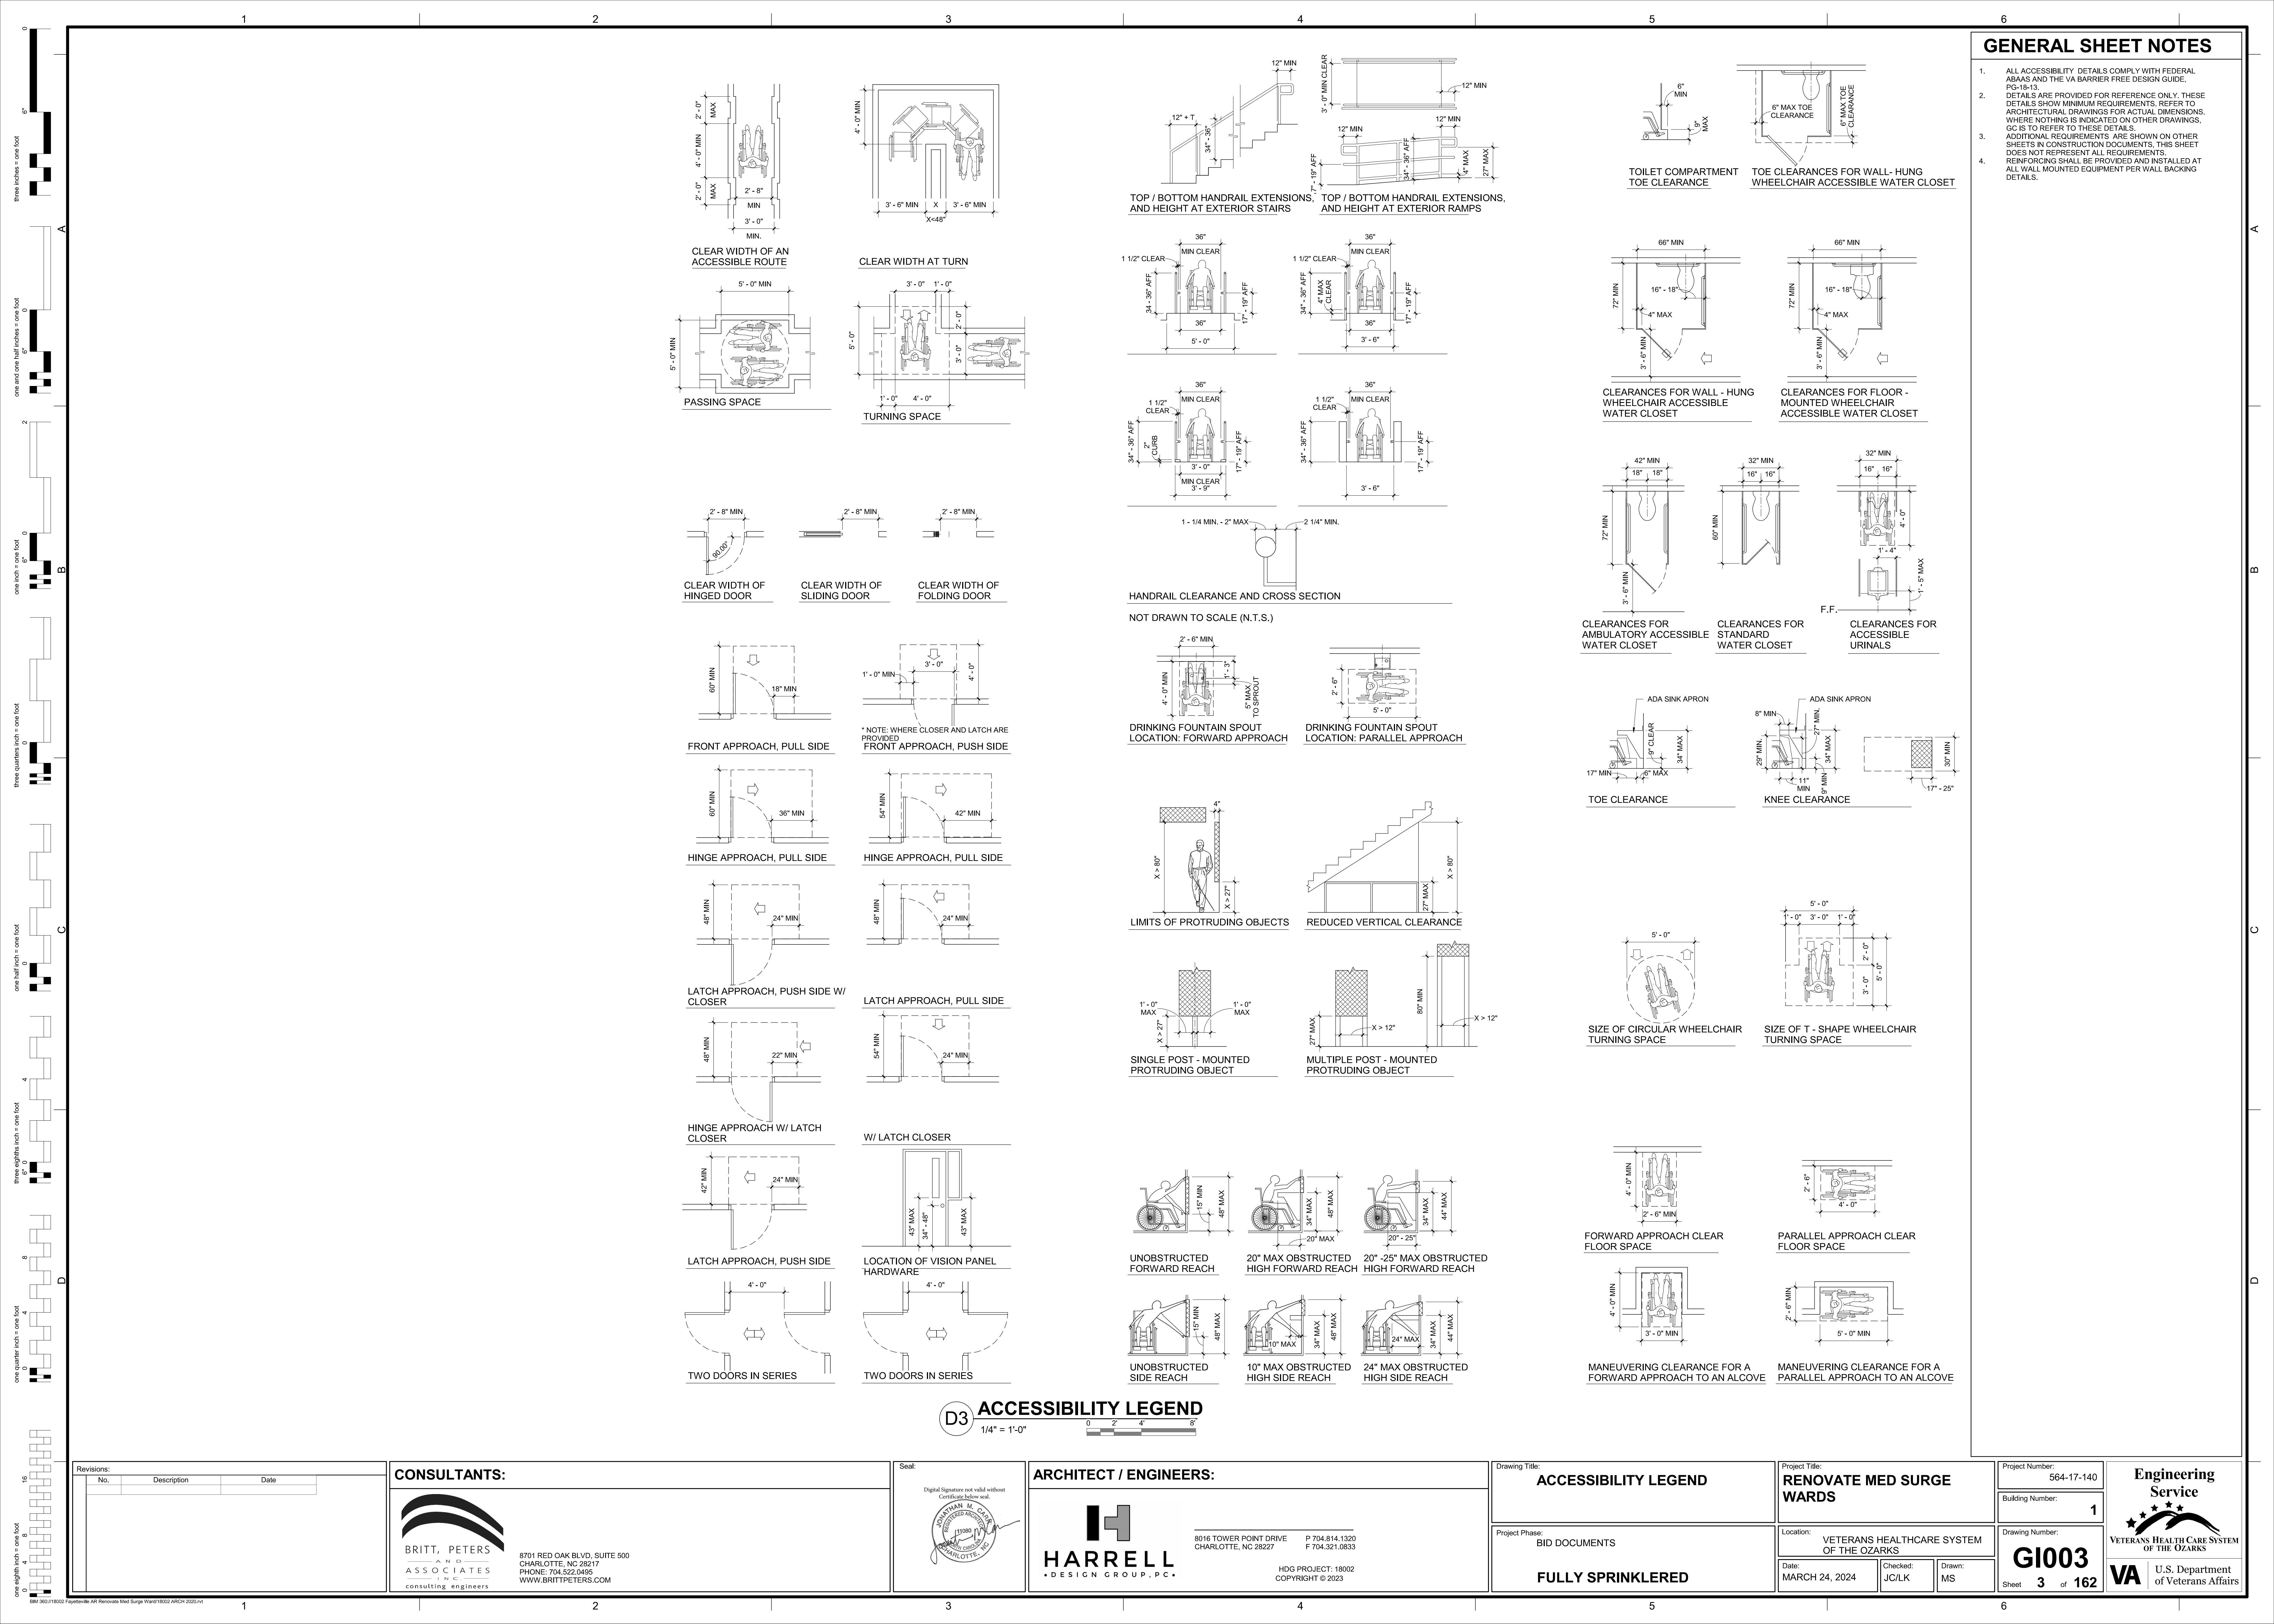

GENERAL SHEET NOTES

- ALL ACCESSIBILITY DETAILS COMPLY WITH FEDERAL ABAS AND THE VA BARRIER FREE DESIGN GUIDE, PC-16-13.
- DETAILS ARE PROVIDED FOR REFERENCE ONLY. THESE DETAILS SHOW MINIMUM REQUIREMENTS. REFER TO ARCHITECTURAL DRAWINGS FOR ACTUAL DIMENSIONS. WHERE NOTHING IS INDICATED ON OTHER DRAWINGS, GC IS TO REFER TO THESE DETAILS.
- ADDITIONAL REQUIREMENTS ARE SHOWN ON OTHER SHEETS IN CONSTRUCTION DOCUMENTS. THIS SHEET DOES NOT REPRESENT ALL REQUIREMENTS.
- REINFORCING SHALL BE PROVIDED AND INSTALLED AT ALL WALL MOUNTED EQUIPMENT PER WALL BACKING DETAILS.

Revisions:		
No.	Description	Date

CONSULTANTS:




BRITT, PETERS
AND
ASSOCIATES
INC.
consulting engineers

8701 RED OAK BLVD, SUITE 500
CHARLOTTE, NC 28217
PHONE: 704.522.0405
WWW.BRITTPETERS.COM

Seal:



ARCHITECT / ENGINEERS:

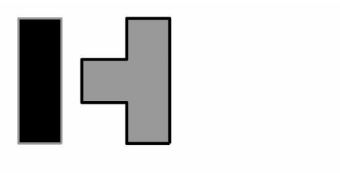

8016 TOWER POINT DRIVE
CHARLOTTE, NC 28227

P 704.814.1320
F 704.321.0833

HG PROJECT: 18002
COPYRIGHT © 2023

Drawing Title:

ACCESSIBILITY LEGEND

Project Phase:

BID DOCUMENTS

FULLY SPRINKLERED

Project Title:

RENOVATE MED SURGE
WARDS

Location:

VETERANS HEALTHCARE SYSTEM
OF THE OZARKS

Date:

MARCH 24, 2024

Checked:

JC/LK

Drawn:

MS

Project Number:

564-17-140

Building Number:

1

Drawing Number:

G1003

Sheet 3 of 162

Engineering
Service



VA U.S. Department
of Veterans Affairs