


# GENERAL SHEET NOTES

1. REFER TO FINISH PLAN ON SHEET AF101, AF102 FOR WALL PROTECTION TYPES AND CORNER GUARD. FOR DETAILS, SEE SHEETS AE512 AND AF501.
2. FOR TOILET ACCESSORIES, REFER TO AE500 AND QH102 - QH601 SERIES SHEETS.
3. FOR LOCATIONS / TYPES OF NURSE CALL DEVICES AND RELATED EQUIPMENT SEE EY101 - EY104 SERIES SHEETS.
4. TYPICAL MOUNTING HEIGHTS: MOUNT ITEMS AT HEIGHTS ABOVE FLOOR LEVELS AS SHOWN ON THIS SHEET. UNLESS OTHERWISE NOTED ON INTERIOR ELEVATIONS OR OTHER DRAWINGS, NOTIFY ARCHITECT OF POTENTIAL CONFLICTS PRIOR TO PURCHASE OR INSTALLATION.
5. FIRE RATED PARTITIONS: WHERE ITEMS ARE RECESSED INTO FIRE RATED PARTITIONS, PROVIDE CONTINUOUS FIRE-RATED CONSTRUCTION BEHIND AND ALL AROUND ITEMS.
6. WHERE MANUAL FLUSH VALVE IS INSTALLED FOR TOILET, MOUNT THE FLOW CONTROL TO THE OPEN SIDE OF THE STALL OR TOILET ROOM.
7. FOR TYPICAL BACKING DETAILS, SEE SHEET AE512.

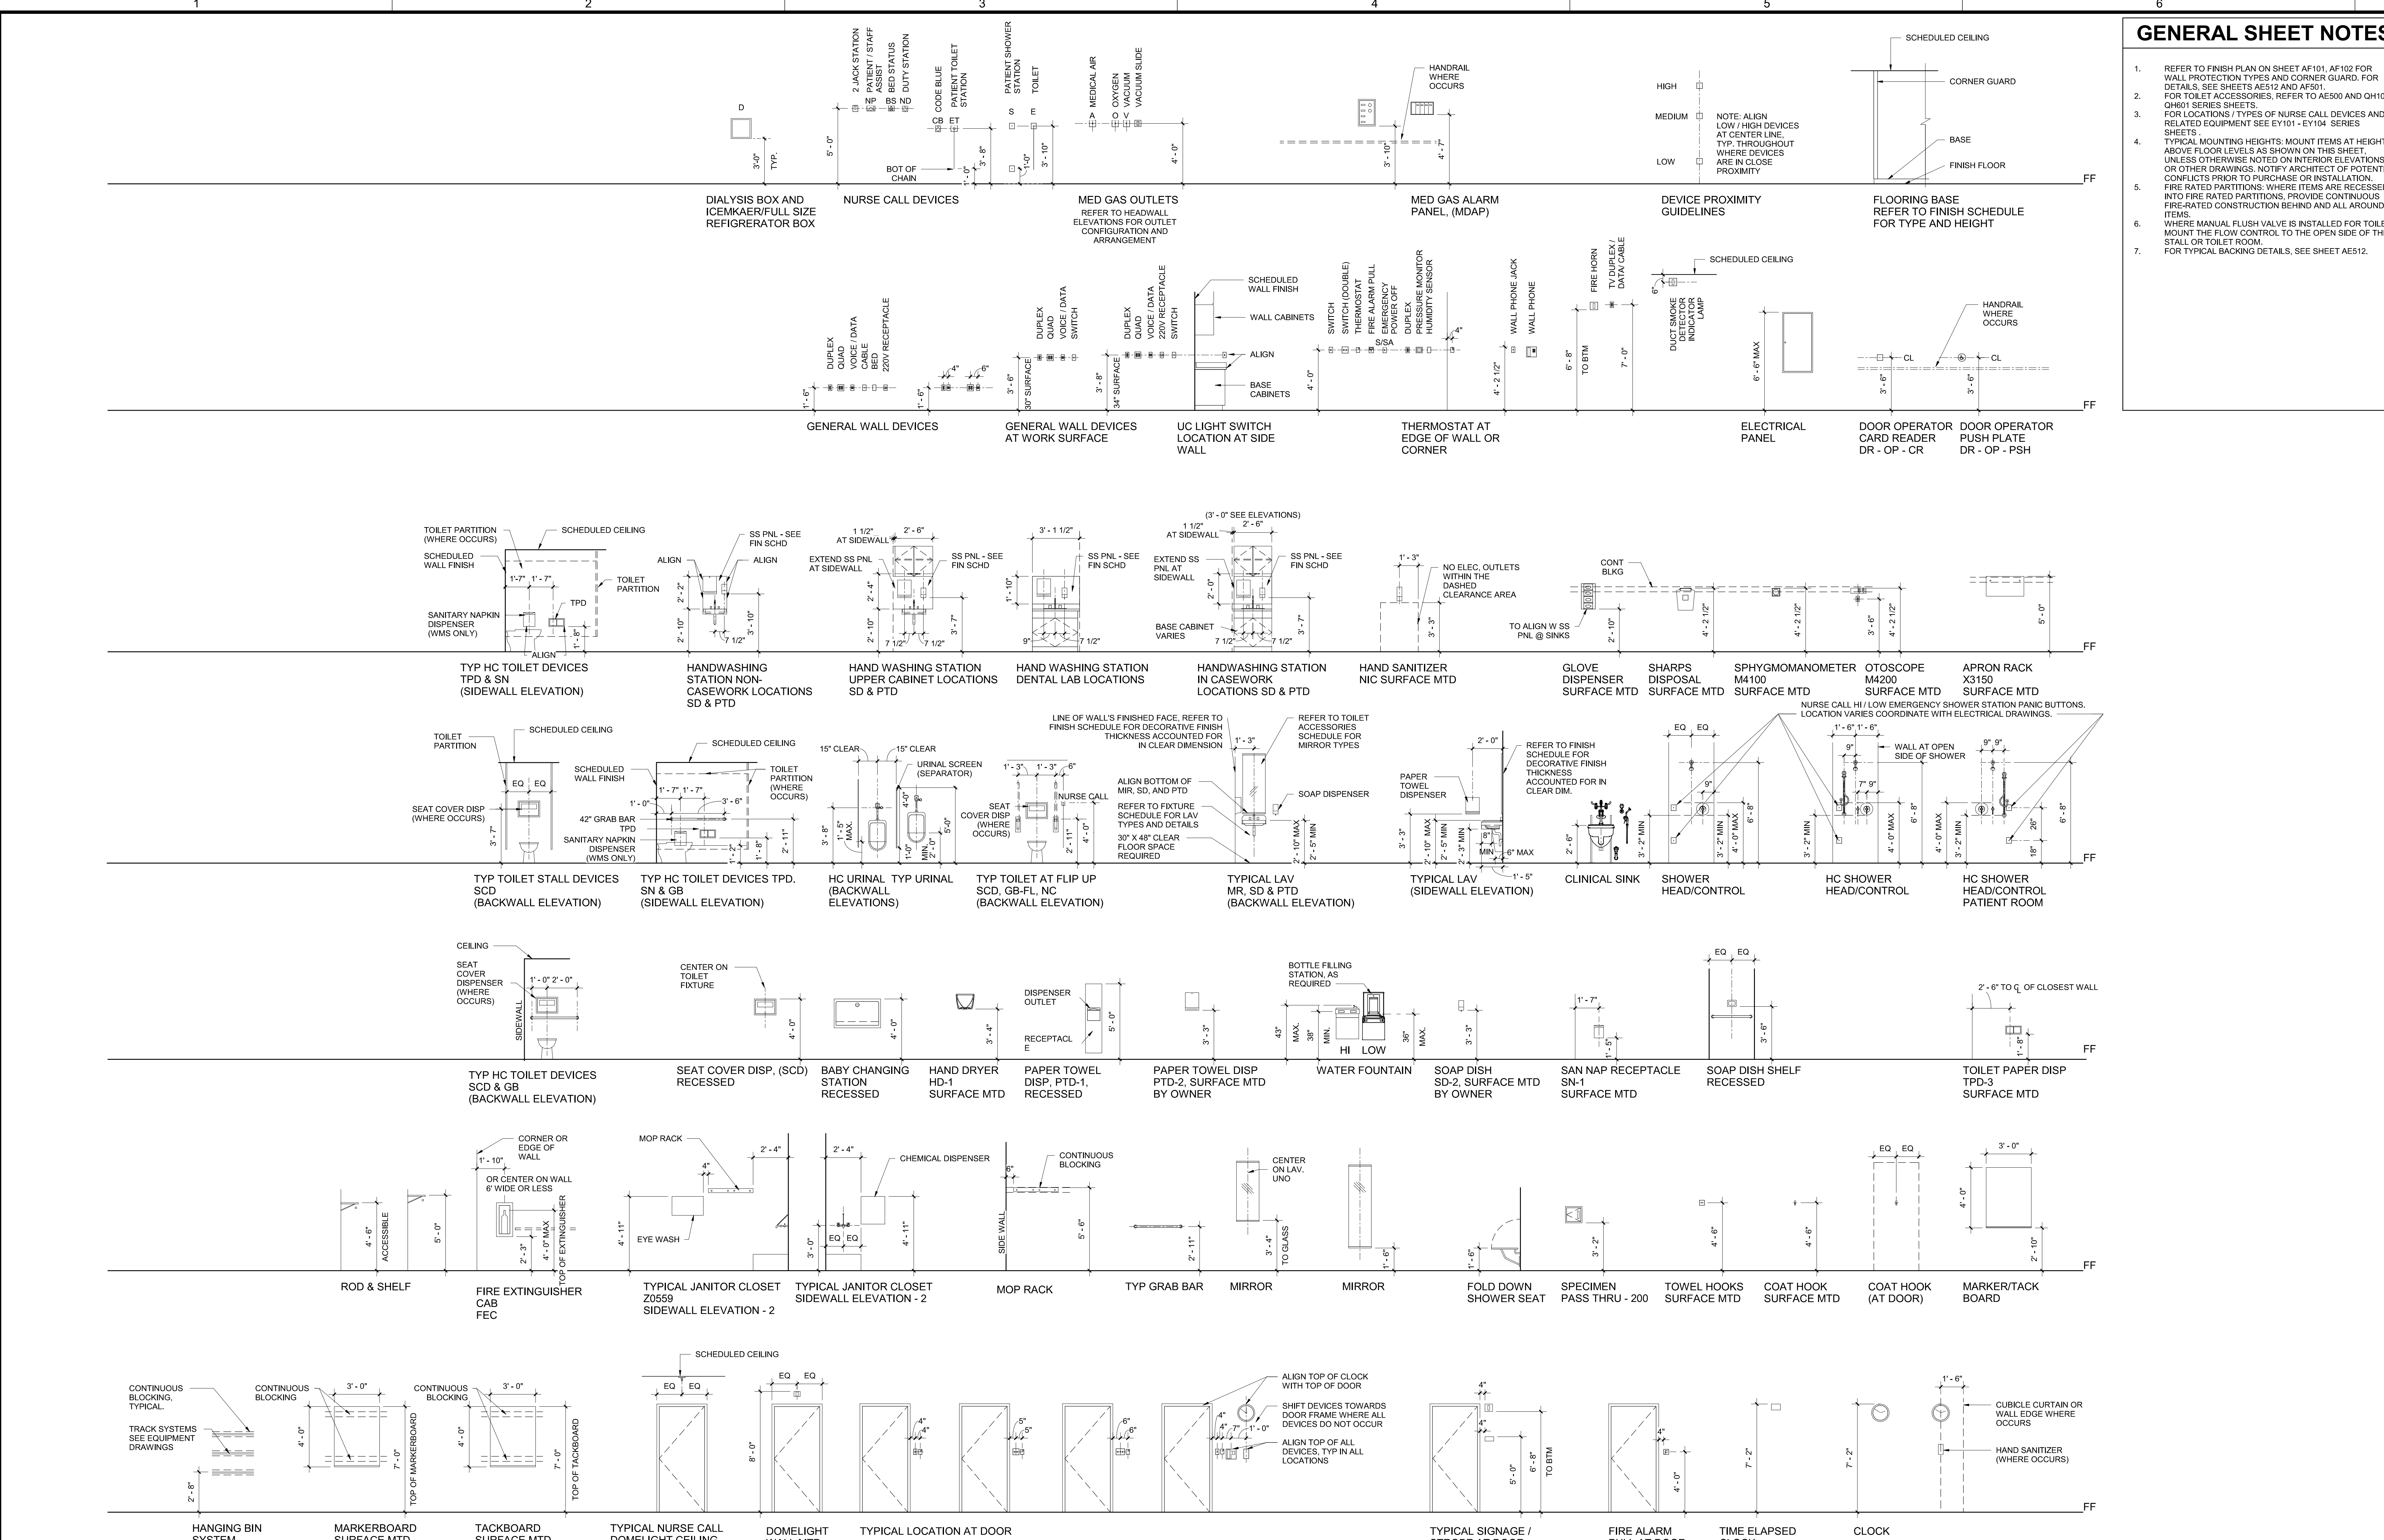

## EQUIPMENT MOUNTING LEGEND

1/4" = 1'-0"

<b>Revisions:</b> <table border="1"> <thead> <tr> <th>No.</th> <th>Description</th> <th>Date</th> </tr> </thead> <tbody> <tr> <td> </td> <td> </td> <td> </td> </tr> </tbody> </table>	No.	Description	Date				<b>CONSULTANTS:</b>  <b>BRITT, PETERS AND ASSOCIATES</b> CONSULTING ENGINEERS 8701 RED OAK BLVD, SUITE 500 CHARLOTTE, NC 28217 PHONE: 704.522.0405 WWW.BRITTPETERS.COM	<b>Seal:</b> 	<b>ARCHITECT / ENGINEERS:</b>  <b>HARRELL DESIGN GROUP, P.C.</b> 8016 TOWER POINT DRIVE CHARLOTTE, NC 28227 P 704.814.1320 F 704.321.0833 HDG PROJECT: 18002 COPYRIGHT © 2023	<b>Drawing Title:</b> <b>EQUIPMENT MOUNTING LEGEND</b> <b>FULLY SPRINKLERED</b> <b>Project Phase:</b> BID DOCUMENTS	<b>Project Title:</b> <b>RENOVATE MED SURGE WARDS</b> <b>Location:</b> VETERANS HEALTHCARE SYSTEM OF THE OZARKS <b>Date:</b> MARCH 24, 2024 <b>Checked:</b> JC/LK <b>Drawn:</b> MS	<b>Project Number:</b> 564-17-140 <b>Building Number:</b> 1 <b>Drawing Number:</b> <b>G1002</b> Sheet <b>2</b> of <b>162</b> <b>Engineering Service</b>  <b>VETERANS HEALTH CARE SYSTEM OF THE OZARKS</b> <b>VA</b> U.S. Department of Veterans Affairs
No.	Description	Date										