


three inches = one foot
one and one half inches = one foot
one inch = one foot
three quarters inch = one foot
one half inch = one foot
three eighths inch = one foot
one quarter inch = one foot
one eighth inch = one foot

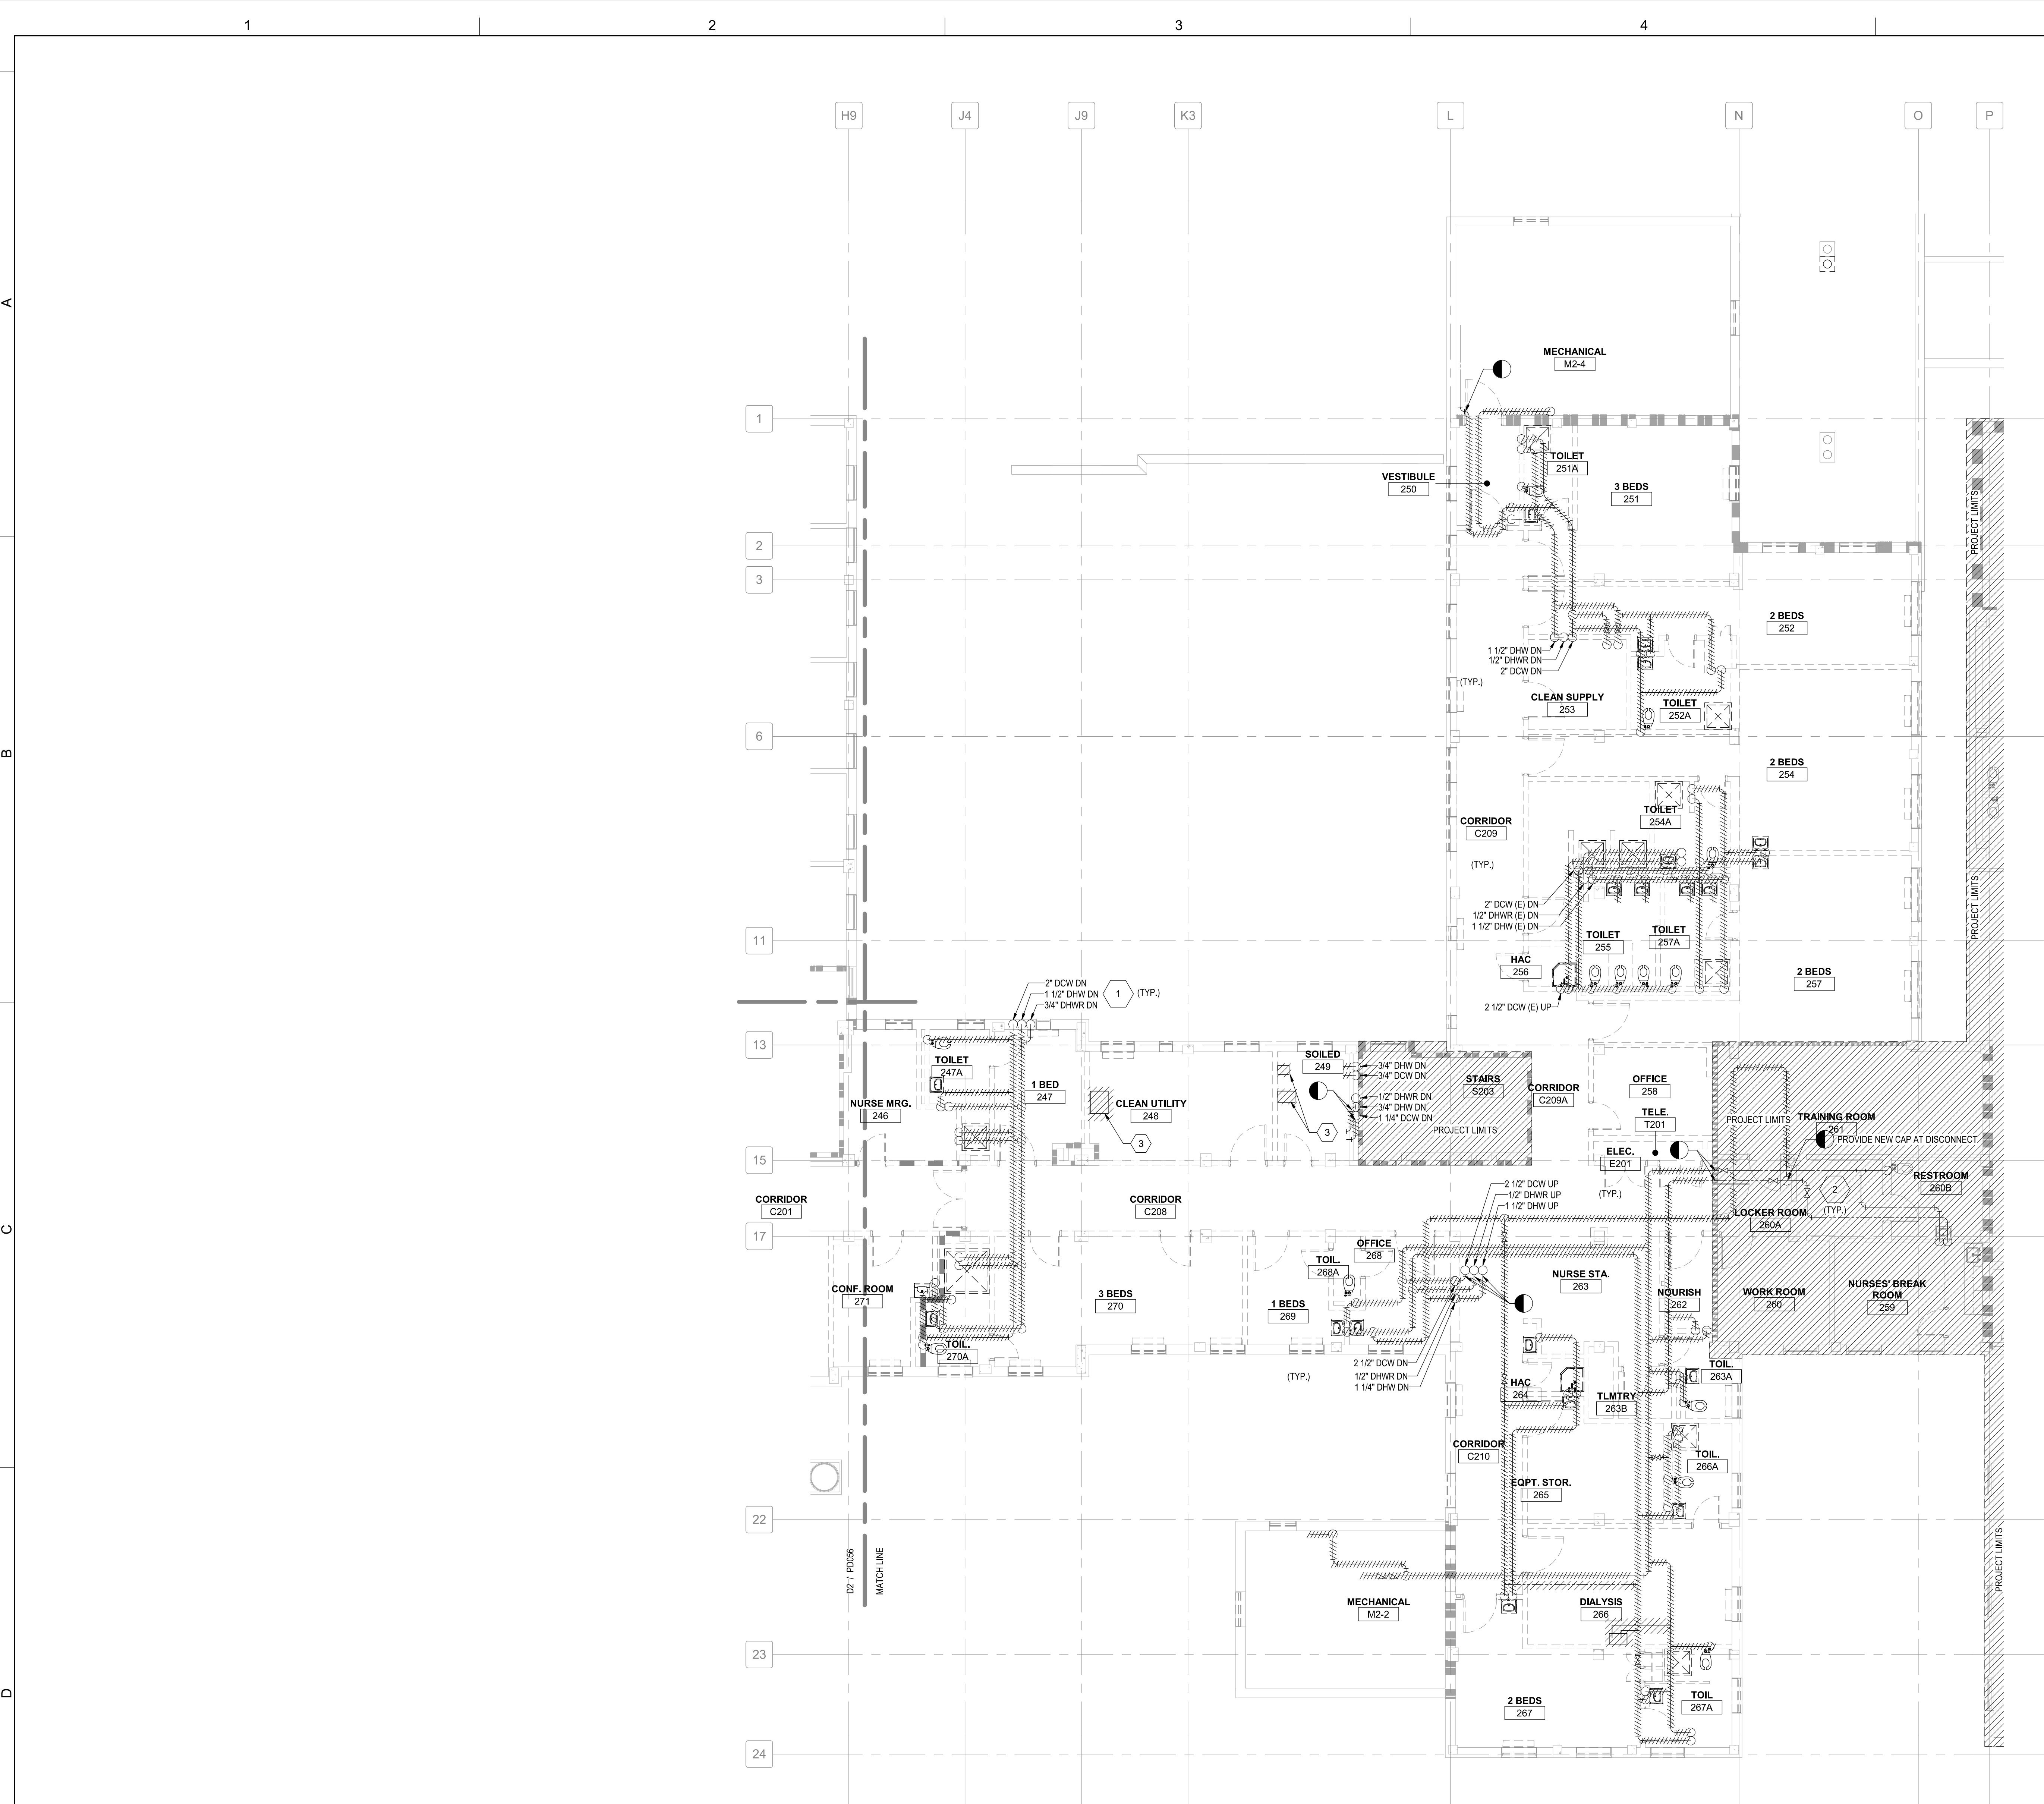

D2 PARTIAL 2B SECOND FLOOR DEMOLITION SUPPLY PLAN - PHASE 1
1/8" = 1'-0"

PHASING NOTES:
REFER TO PHASING ON SHEETS
GC119 THRU GC123b FOR
PHASED AREAS OF WORK.

- GENERAL NOTES**
- A. COORDINATE PROJECT PHASING AND WORK AREA WITH GC120 SERIES DRAWINGS AND SPECIFICATIONS.
 - B. DEMOLISH ALL FIXTURES IN PROJECT AREA.
 - C. COORDINATE WITH THE COR AND TURN OVER ALL FIXTURES, VALVES, OR OTHER DEVICES THAT THE GOVERNMENT TAGS AS SALVAGE OR DIRECTS THE CONTRACTOR TO SALVAGE.
 - D. UTILITY SERVICES MUST BE MAINTAINED TO THE FLOOR ABOVE OR BELOW. ANY DISRUPTION IN SERVICES SHALL BE COORDINATED WITH THE COR 2 WEEKS BEFORE THE DISRUPTION. SERVICES SHALL NOT BE OUT FOR MORE THAN 8 HOURS OR AS ALLOWED BY THE COR.
 - E. ALL WORK ON THE FLOORS BELOW SHALL BE DONE ON NIGHTS OR WEEK ENDS UNLESS OTHERWISE PERMITTED BY COR.
 - F. SEE PLOOT FOR ADDITIONAL GENERAL NOTES.
 - G. REMOVE EXISTING ZONE BOX. FILL SUBSEQUENT HOLE WITH LIKE MATERIALS.

- SHEET KEYNOTES**
- 1 DEMOLISH PIPE TO FLOOR LEVEL AND CAP.
 - 2 DCW AND DHW TO REMAIN IN PLACE. SEE NEW WORK FOR RECONNECTION.
 - 3 REMOVE EXISTING FIXTURE AND ASSOCIATED PIPING.

PARTITION GRAPHICS

PARTITION PHASING

- EXISTING ELEMENT TO REMAIN
- EXISTING ELEMENT TO BE DEMOLISHED
- TEMPORARY 1-HOUR RATED ELEMENT TO BE CONSTRUCTED AND DEMOLISHED IN SAME PHASE

PARTITION RATING

- NO RATING
- SMOKE RESISTIVE PARTITION - NON RATED
- 1 HOUR FIRE BARRIER
- 1 HOUR FIRE/SMOKE BARRIER
- 2 HOUR FIRE BARRIER
- 2 HOUR FIRE/ SMOKE BARRIER

KEY PLAN

PLAN NORTH
TRUE NORTH

THIRD FLOOR FFE: 1505.0'
SECOND FLOOR FFE: 1493.0'

2B

Revisions:		
No.	Description	Date

CONSULTANTS:

BRITT, PETERS AND ASSOCIATES INC.
consulting engineers

8701 RED OAK BLVD, SUITE 500
CHARLOTTE, NC 28217
PHONE: 704.522.0405
WWW.BRITTPETERS.COM

Seal:
Digital Signature not valid without Certificate below seal.

WILLIAM G. GRADY
Professional Engineer
No. 054348
Exp. 12/31/24
Issued 05/04/20

ARCHITECT / ENGINEERS:

HARRELL
DESIGN GROUP, P.C.

8016 TOWER POINT DRIVE
CHARLOTTE, NC 28227
P 704.814.1320
F 704.321.0833

HDG PROJECT: 18002
COPYRIGHT © 2021

Drawing Title:
**PARTIAL 2B SECOND FLOOR
DEMOLITION SUPPLY PLAN -
PHASE 1**

Project Phase:
BID DOCUMENTS

FULLY SPRINKLERED

Project Title:
**RENOVATE MED SURGE
WARDS**

Location:
VETERANS HEALTHCARE SYSTEM
OF THE OZARKS

Date:
MARCH 24, 2024

Checked:
WGG

Drawn:
DM

Project Number:
564-17-140

Building Number:
1

Drawing Number:
PD055

Sheet **102** of **162**

Engineering Service

VETERANS HEALTH CARE SYSTEM
OF THE OZARKS

VA U.S. Department
of Veterans Affairs