

PHASING NOTES:
REFER TO PHASING ON SHEETS
GC119 THRU GC123b FOR
PHASED AREAS OF WORK.

GENERAL NOTES

1. REFER TO SHEET PL001 FOR LEGEND, ABBREVIATIONS, SCHEDULES AND GENERAL NOTES.
2. ALL DCW, DHW AND DHWR PIPING IS TO BE INSTALLED TIGHT TO BOTTOM OF STRUCTURE. CLAMP PIPE TO 3/4" UNISTRUT ATTACHED TO BOTTOM OF CONCRETE RISER.
3. ALL NEW DCW, DHW AND DHWR SHALL BE 1/2" UNLESS NOTED OTHERWISE.
4. ALL NEW DCW CONNECTIONS AND SUPPORT PIPING TO WATER CLOSET FIXTURES SHALL BE NO LESS THAN 1'-14" IN SIZE.

SHEET KEYNOTES

1. 1-1/2" DCW, 3/4" DHW, 1/2" DHWR PIPE DOWN TO FIRST FLOOR SEE PL102 FOR CONTINUATION.
2. 1-1/2" DCW, 3/4" DHW, 1/2" DHWR DOWN AND UP.
3. DEDUCT ALTERNATE 2. REMOVE FROM BASE BID. ALL DIALYSIS BOXES AND ASSOCIATED COLD WATER PIPING FROM PATIENT ROOMS.
4. DOMESTIC COLD WATER CIRCULATOR PUMP IN CEILING SPACE.
5. PROVIDE ALL REQUIRED MOUNTING HARDWARE TO A COMPLETE INSTALLATION.
6. NOT USED
7. LOCATED SHUT-OFF VALVES FOR PATIENT ROOM AND ANCILLARY AREAS IN MAIN CORRIDOR. TYPICAL OF ALL.
8. PROVIDE TRAP PRIMER TO SERVE FLOOR DRAIN IN ROOM.
9. PROVIDE BACK FLOW PREVENTER FOR APPLIANCES REQUIRING A DOMESTIC WATER CONNECTION.

PARTITION GRAPHICS



PARTITION PHASING

- EXISTING ELEMENT TO REMAIN
- EXISTING ELEMENT TO BE DEMOLISHED
- TEMPORARY 1-HOUR RATED ELEMENT TO BE CONSTRUCTED AND DEMOLISHED IN SAME PHASE

PARTITION RATING

- NO RATING
- SMOKE RESISTIVE PARTITION - NON RATED
- 1 HOUR FIRE BARRIER
- 1 HOUR FIRE/SMOKE BARRIER
- 2 HOUR FIRE BARRIER
- 2 HOUR FIRE/ SMOKE BARRIER

KEY PLAN

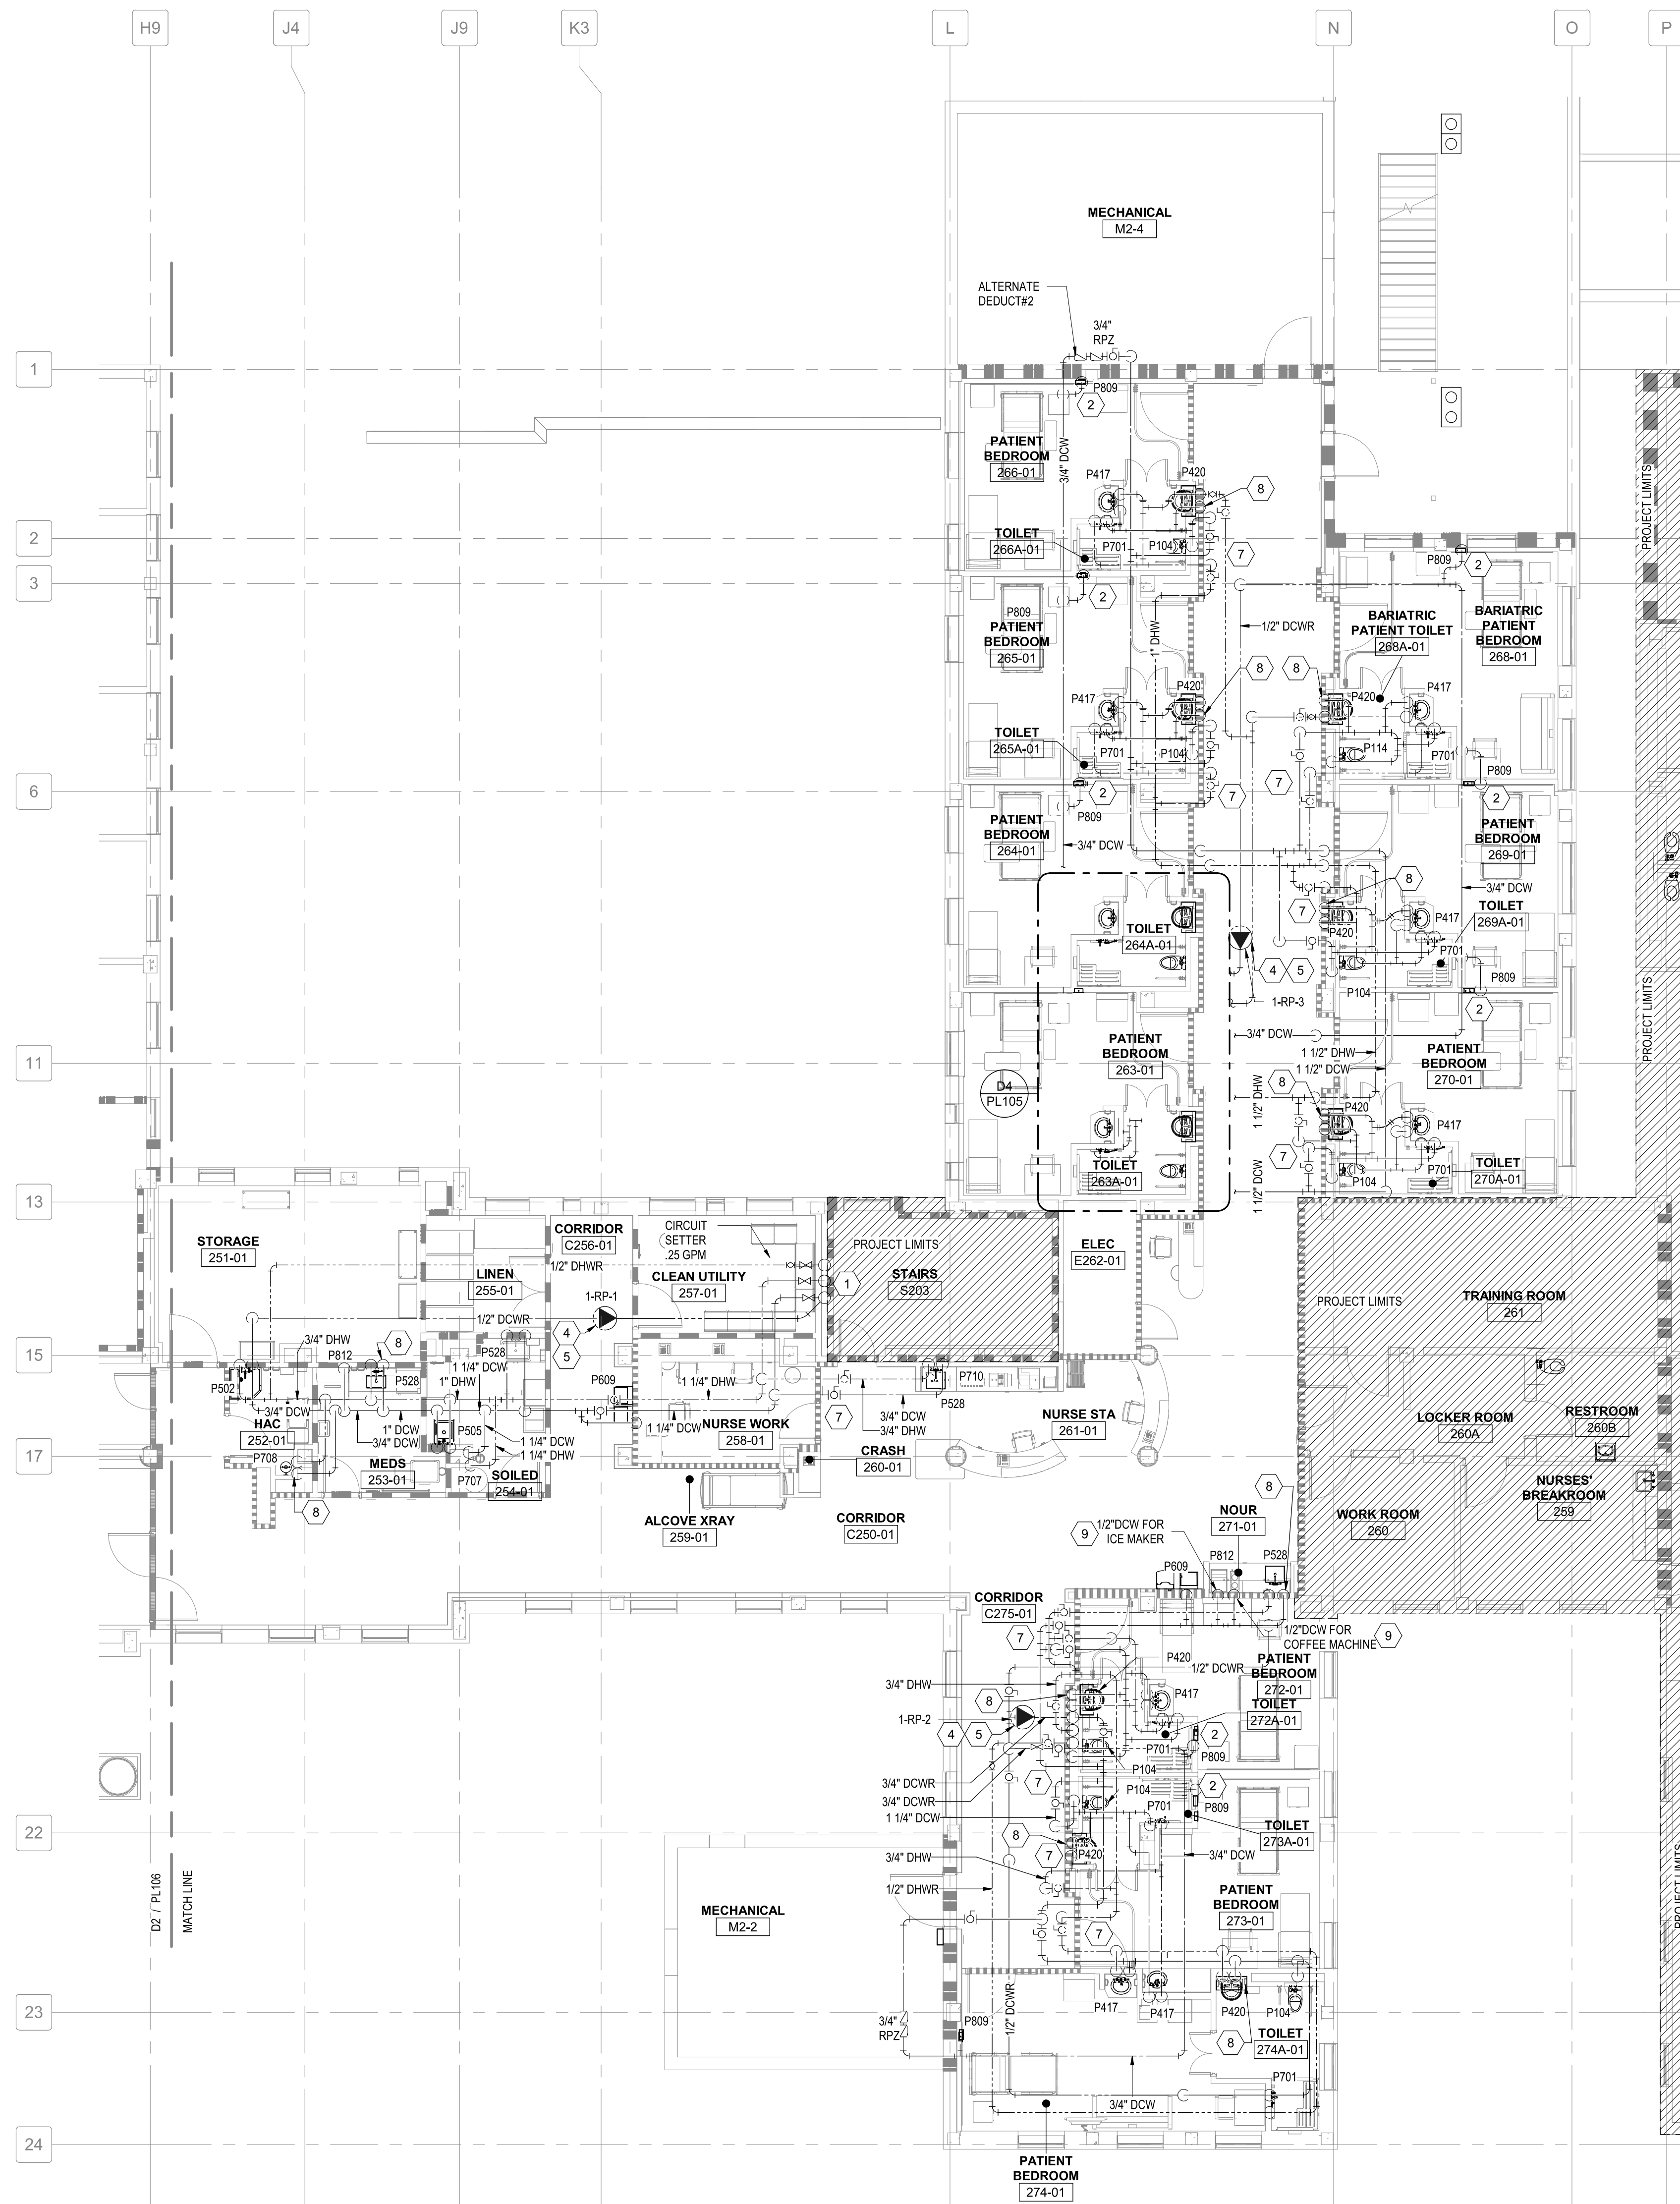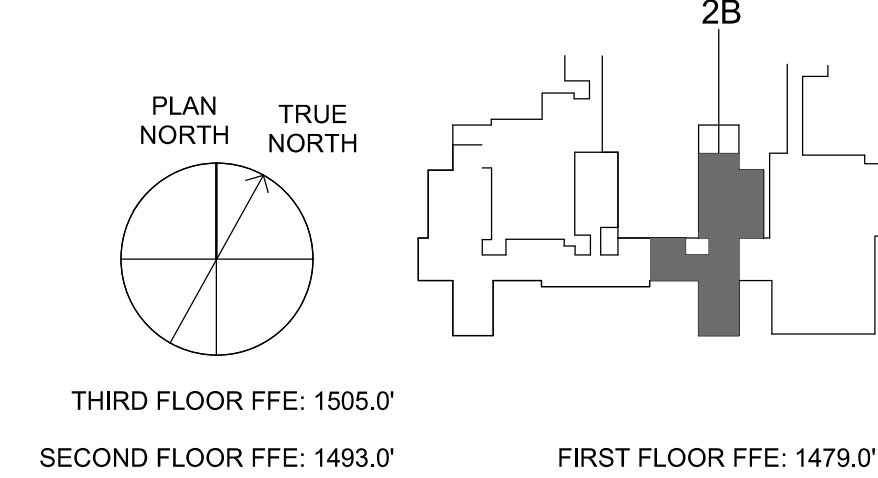

D2 PARTIAL 2B SECOND FLOOR SUPPLY PLAN - PHASE 1
1/8" = 1'-0"


D4 ENLARGED PLUMBING SUPPLY PLAN - PHASE 1
1/4" = 1'-0"

Revisions:	No.	Description	Date

CONSULTANTS:



8701 RED OAK BLVD, SUITE 500
CHARLOTTE, NC 28217
PHONE: 704.522.0405
WWW.BRITTPETERS.COM

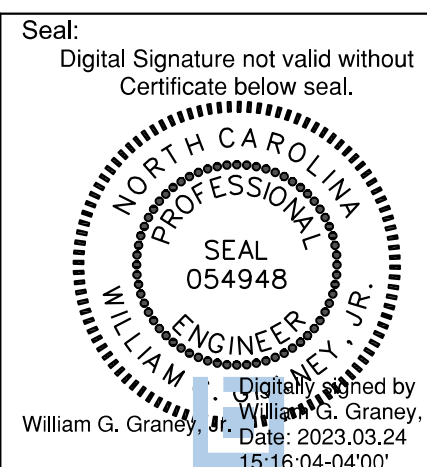

ARCHITECT / ENGINEERS:



8016 TOWER POINT DRIVE
CHARLOTTE, NC 28227
P 704.814.1320
F 704.321.0833
HGD PROJECT: 18002
COPYRIGHT © 2021

Drawing Title:

**PARTIAL 2B SECOND FLOOR
SUPPLY PLAN - PHASE 1**

Project Phase:

BID DOCUMENTS

FULLY SPRINKLERED

Project Title:

**RENOVATE MED SURGE
WARDS**

Location:

VETERANS HEALTHCARE SYSTEM
OF THE OZARKS

Date:
MARCH 24, 2024

Checked:
WGG

Drawn:
DM

Project Number:

564-17-140

Building Number:

1

Drawing Number:

PL105

Sheet 110 of 162

**Engineering
Service**



VA U.S. Department
of Veterans Affairs