


SUITE NUMBER	SUITE NAME	SUITE SIZE	EXIT NUMBER	TYPE OF SUITE
1	CARE TEAM CLINIC	6,567 Sq. Ft.	2	NON SLEEPING PATIENT CARE
2	OUTPATIENT CLINIC SUITE	4,200 Sq. Ft.	3	NON SLEEPING PATIENT CARE
3	SPD SUITE	5,521 Sq. Ft.	2	NON PATIENT CARE

- A** DECOMMISSIONED SMOKE BARRIER.
- B** UL LISTED CLADDING MATERIAL PERMITTED AS OVERSIZE PROTECTIVE PLATE.
- C** FIRE DOOR RATING AND FRAME LABEL UNDER PIANO HINGE.

	2 HOUR FIRE/SMOKE BARRIER
	1 HOUR FIRE/SMOKE BARRIER
	2 HOUR FIRE BARRIER
	1 HOUR FIRE BARRIER
	SMOKE RESISTIVE HAZARDOUS AREA
	NON RATED SMOKE PARTITION
	NON-RATED SMOKE BARRIER (COMMUNICATING SPACE)
	NON-FIRE-RATED PARTITION
	HORIZONTAL EXIT PASSAGEWAY
	EXIT
	EXIT PASSAGEWAY
	LINEN CHUTE
	TRASH CHUTE
	SUITE DESIGNATIONS
	AREA OPEN TO CORRIDOR — WITH SMOKE DETECTION
	AREA OPEN TO CORRIDOR — NO SMOKE DETECTION REQUIRED
	EXIT STAIR OR PASSAGEWAY
	FIRE EXTINGUISHER
	DIRECTION OF EXIT SIGN CHEVRON
	DIRECTION OF EXIT SIGN ILLUMINATION
	BATTERY PACK LIGHT
	EYE WASH STATION

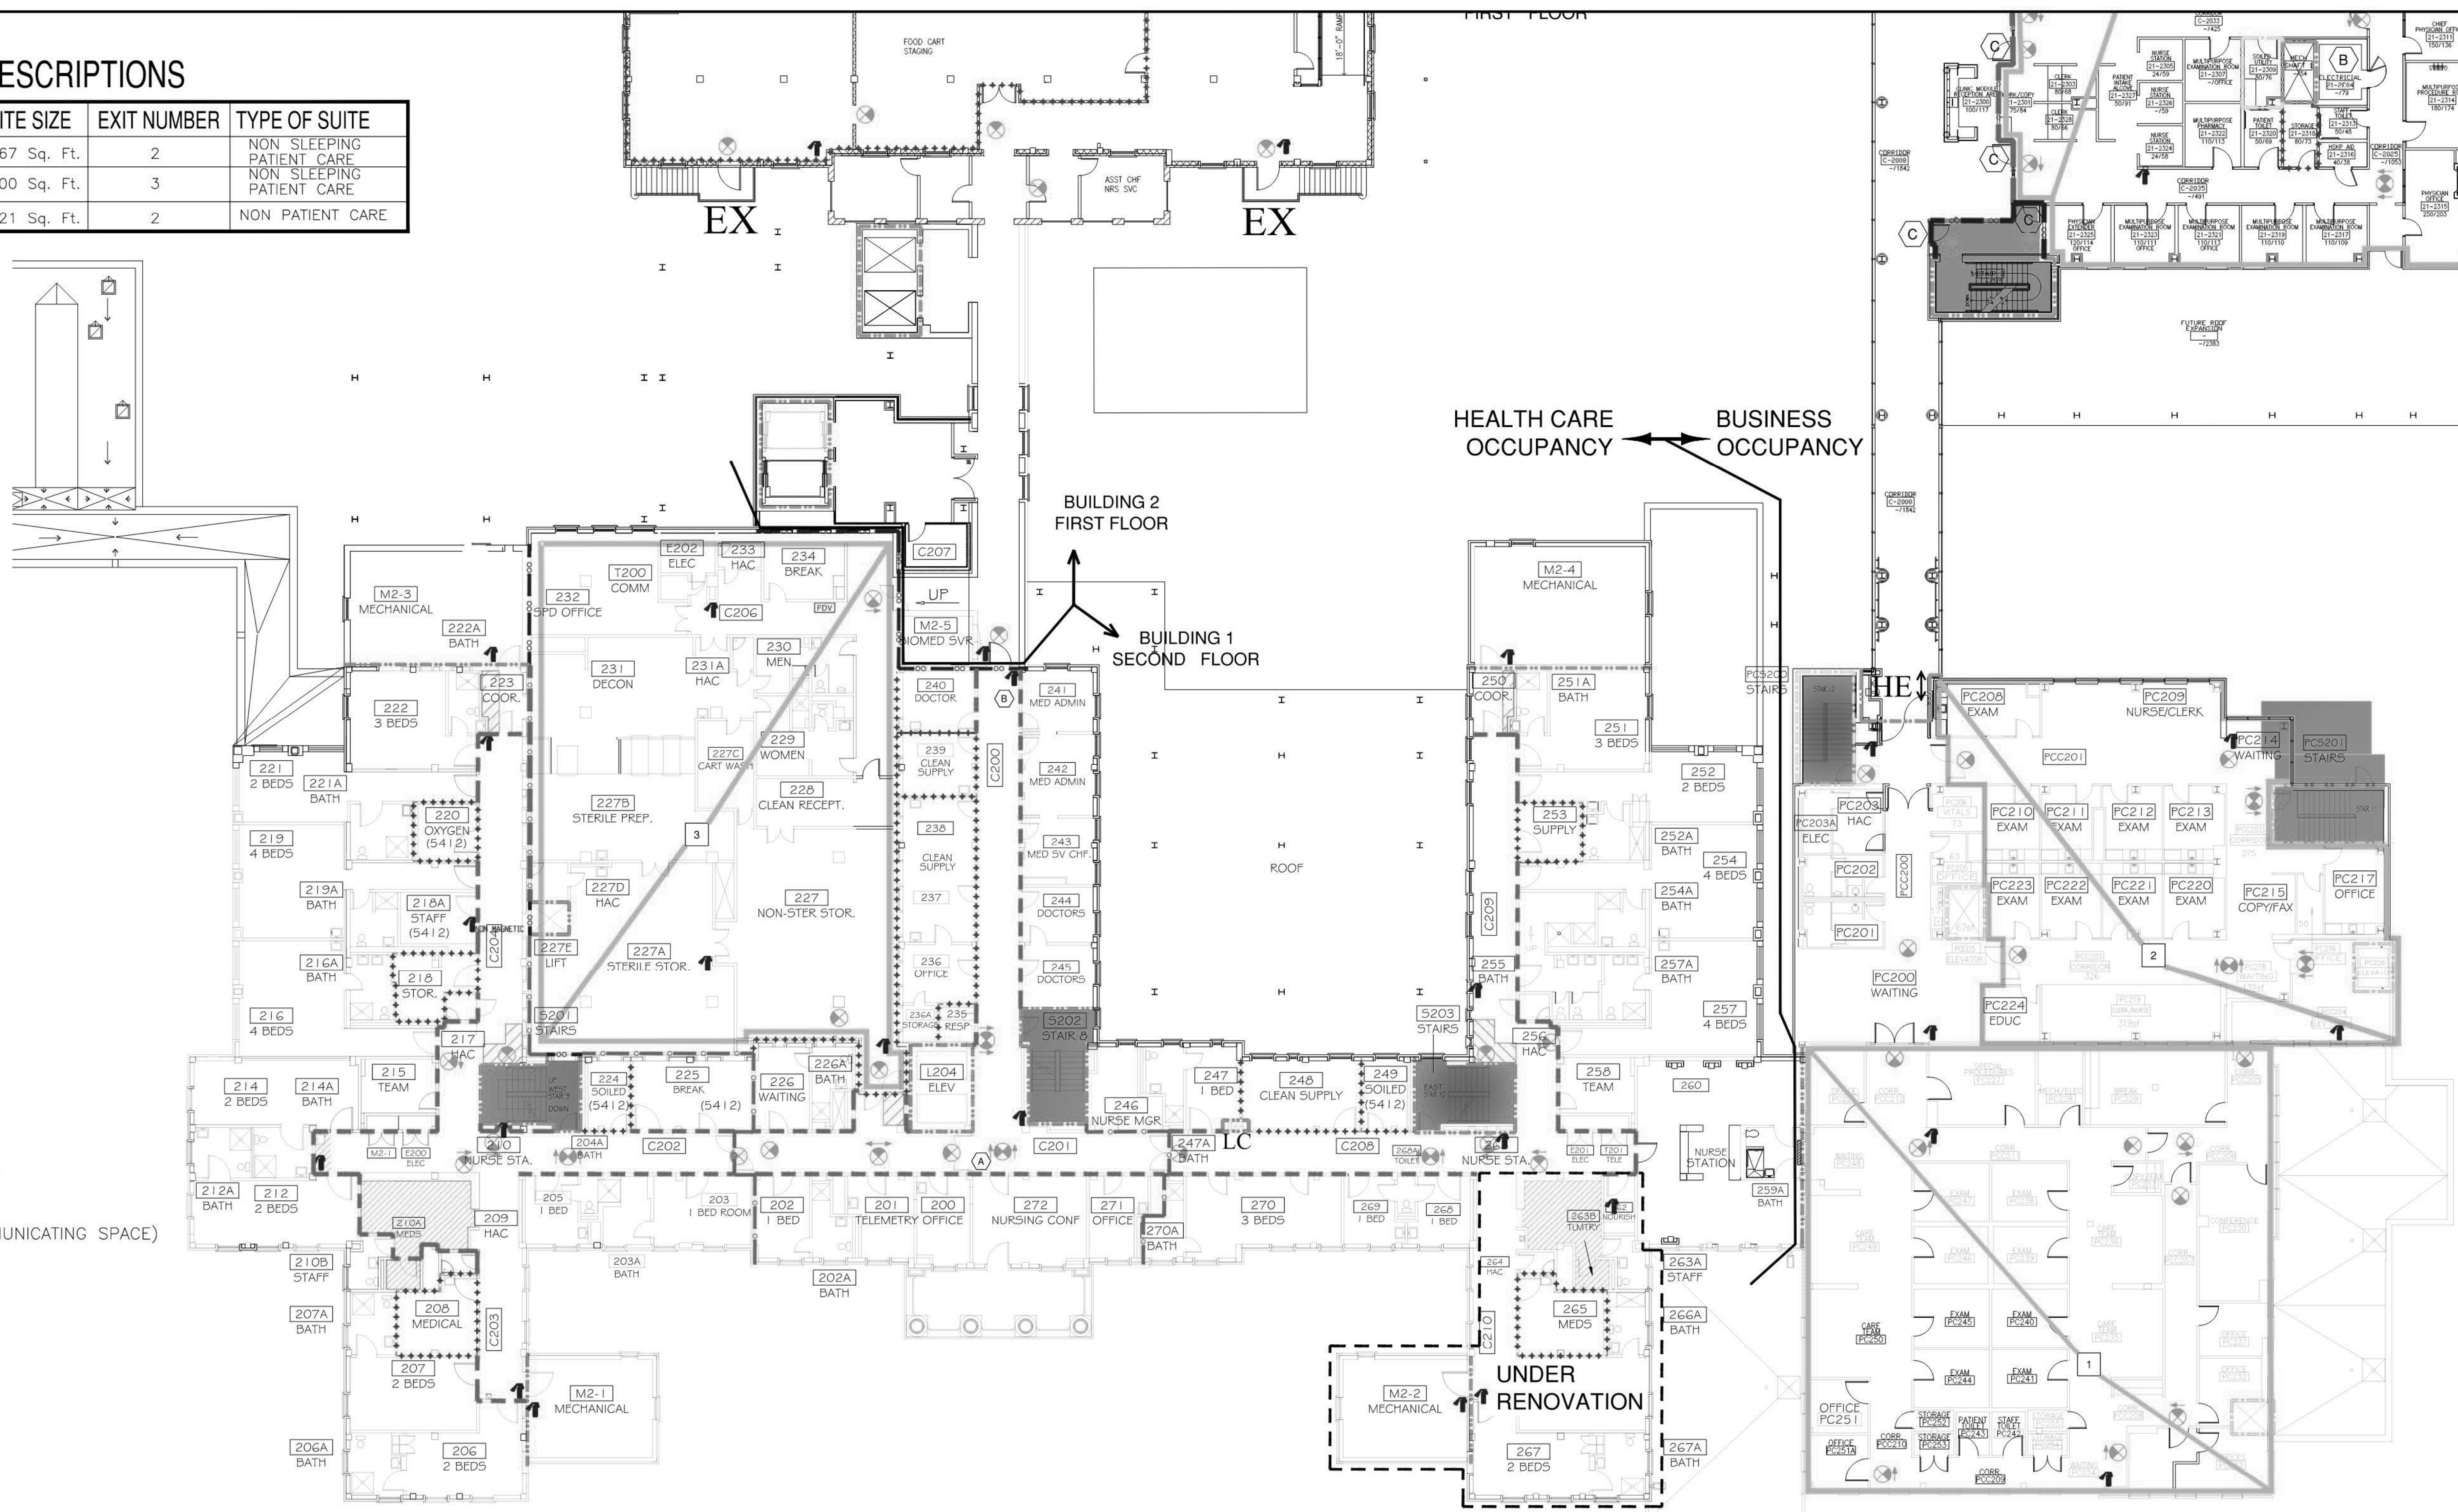

FOR REFERENCE ONLY

Revisions		Date		 Dept. of Veterans Affairs VA Medical Center 1100 North College Fayetteville, AR 72703		 Goodwin Facilities Solutions 19375 Highway 74 Elkins, AR 72727		 FIRE PROTECTION & CODE CONSULTANTS, L.L.C. 1520 MAIN STREET INDIANAPOLIS, IN 46224 (317)486-5188		Drawing Title BUILDING 1 SECOND FLOOR		Contract No.		Project Title STATEMENT OF CONDITIONS		Designed By FVO		Checked By FVO		Drawn By KW/DN		Date 1/26/17		Drawing No.	
FP&C Proj. #:		1552.27										AutoCAD File Name SOC03 1-2				Location VA MEDICAL CENTER FAYETTEVILLE, ARKANSAS		Scale: N.T.S.		Sht. 21 of 162					