




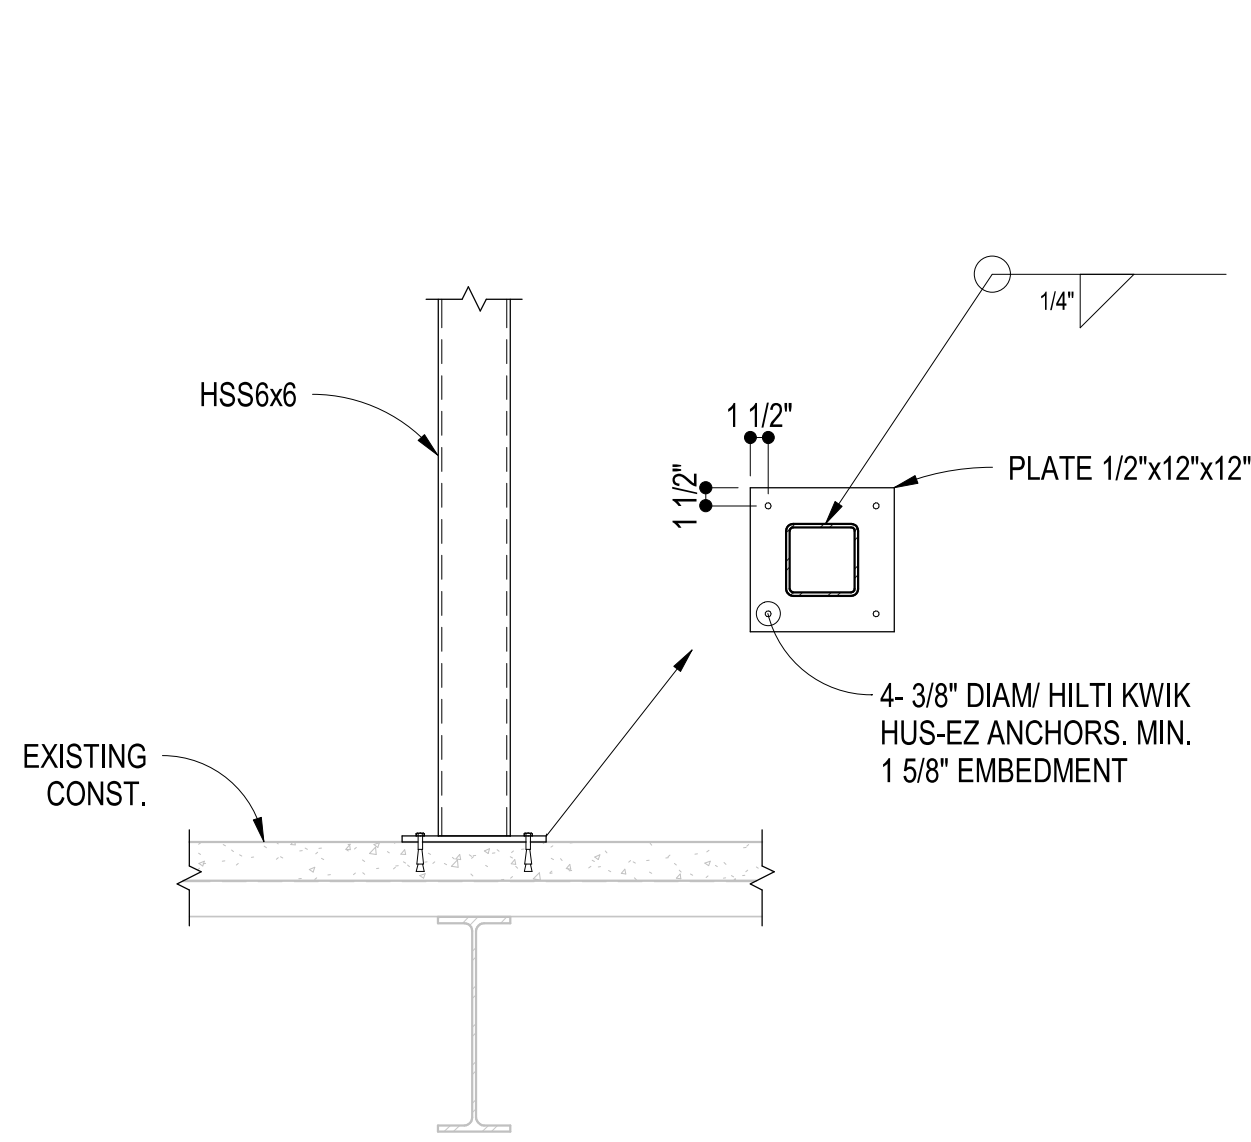


B1 SECTION
3/4" = 1'-0"

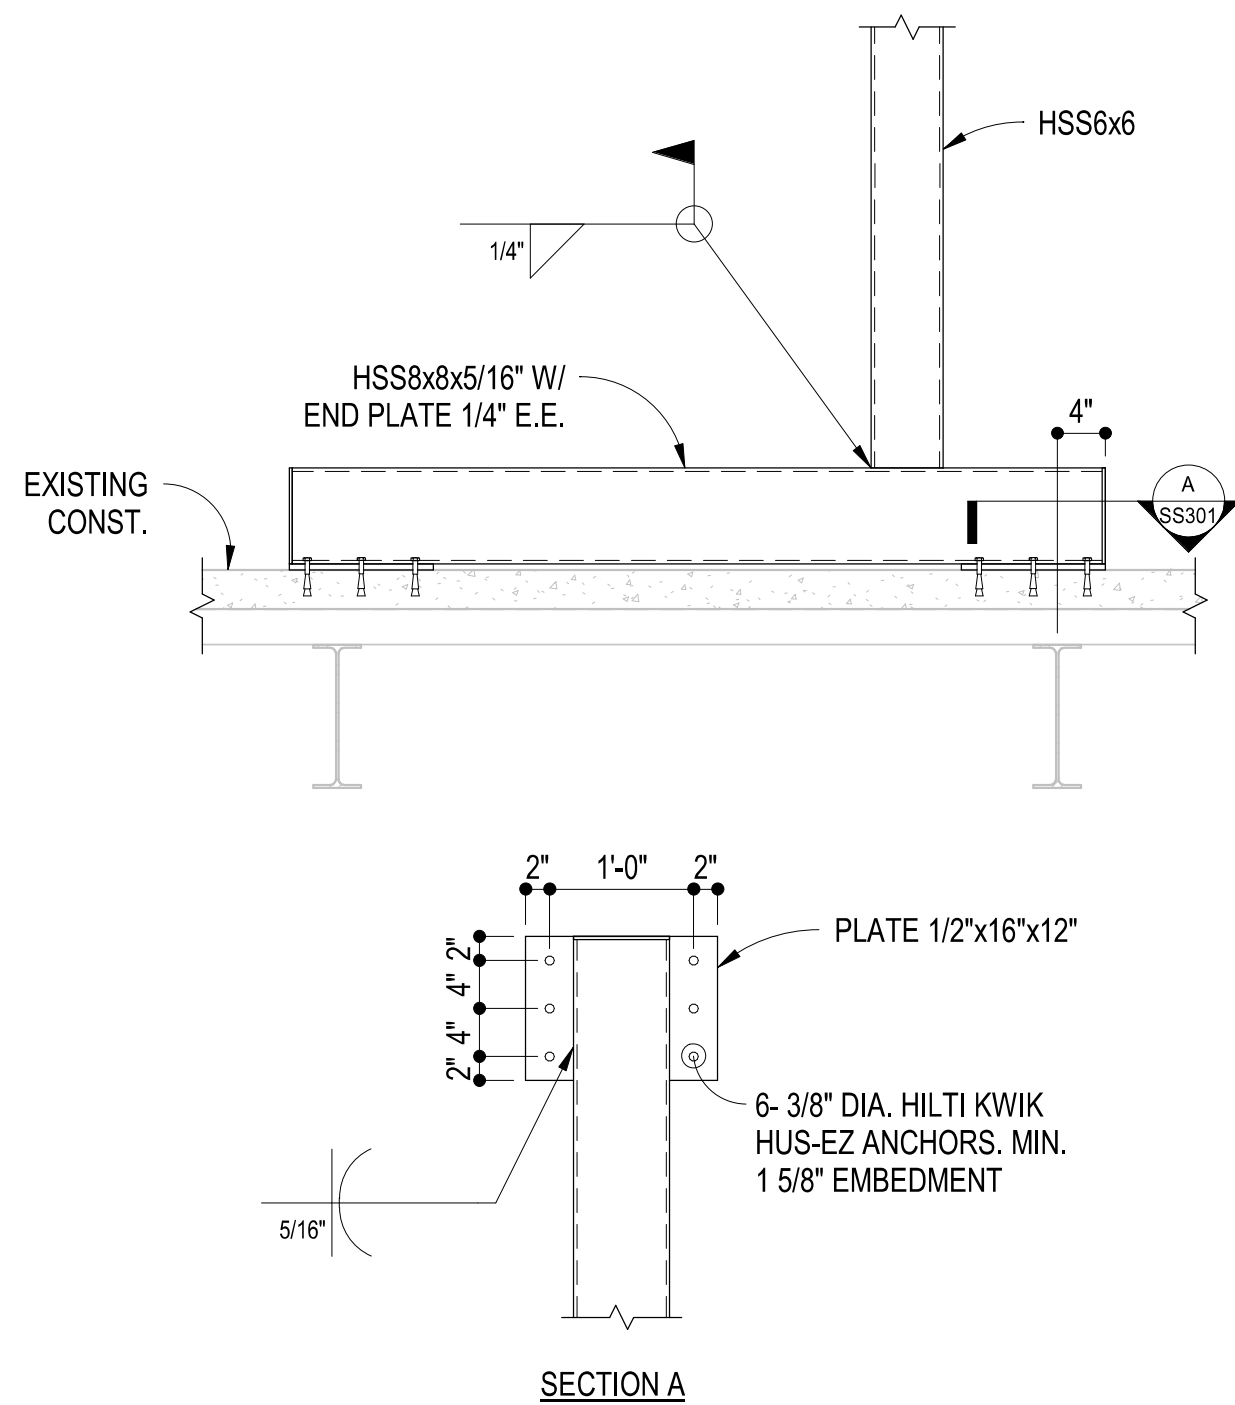


B2 SECTION
3/4" = 1'-0"

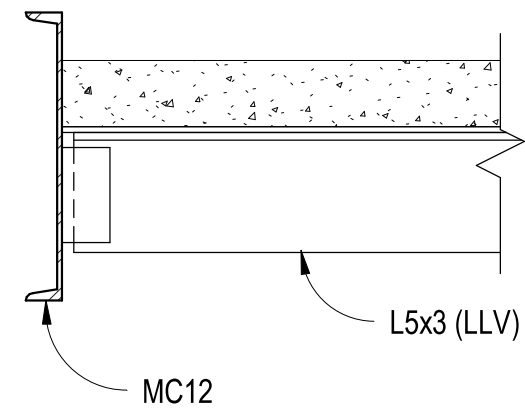


B3 SECTION
1 1/2" = 1'-0"

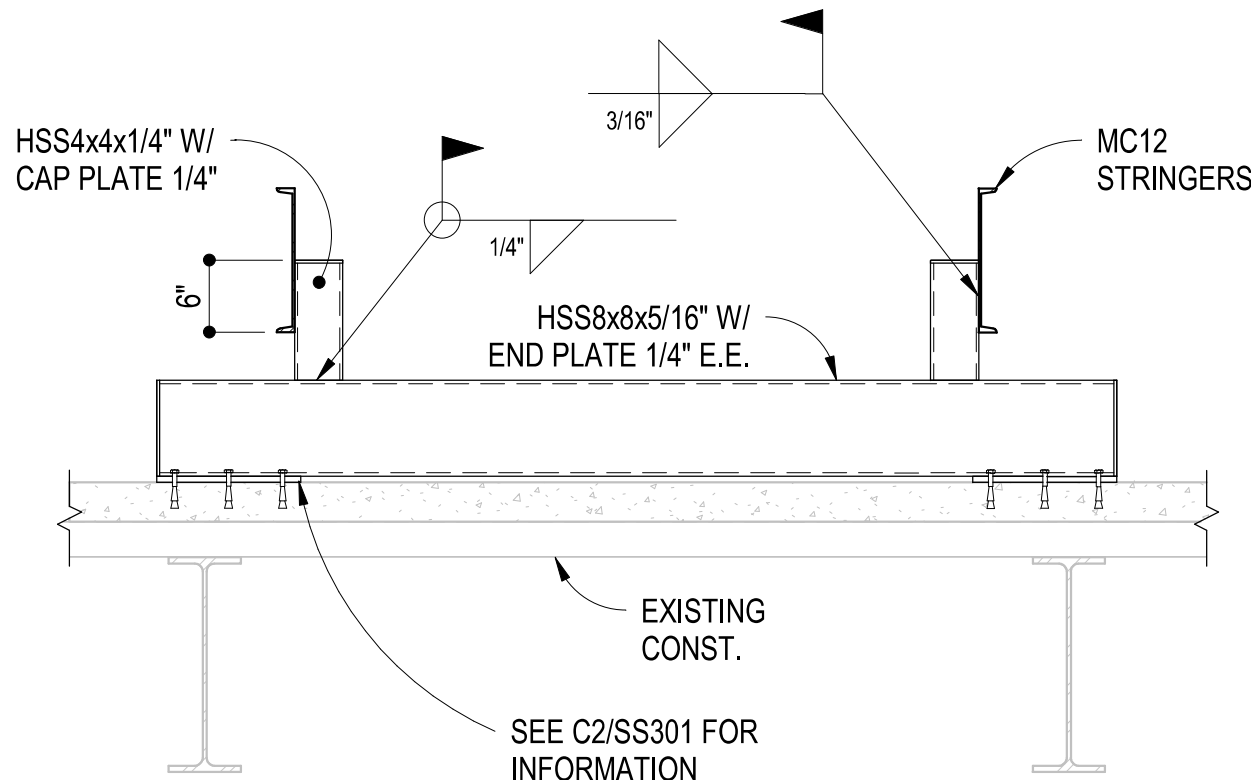

B4 SECTION
3/4" = 1'-0"

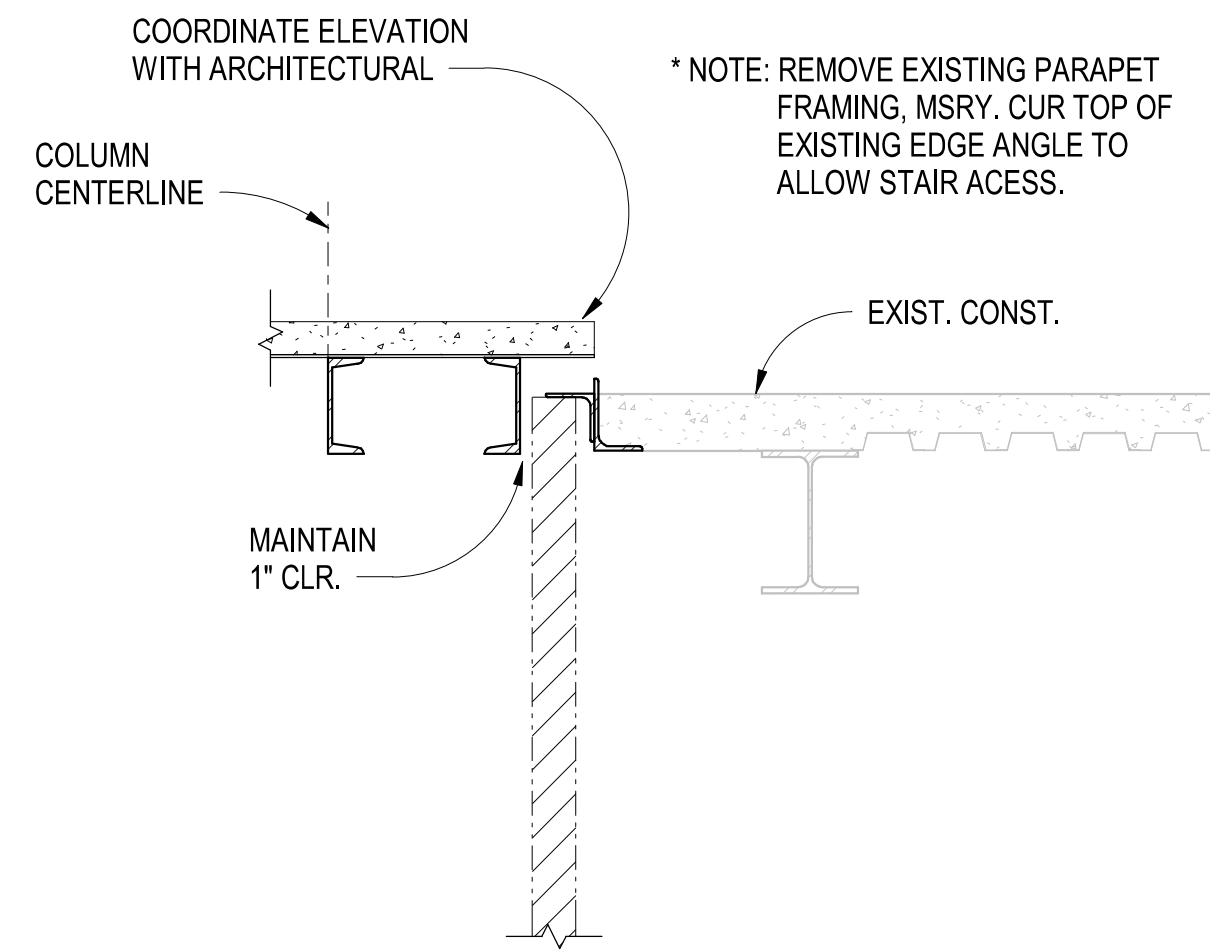


B5 SECTION
3/4" = 1'-0"

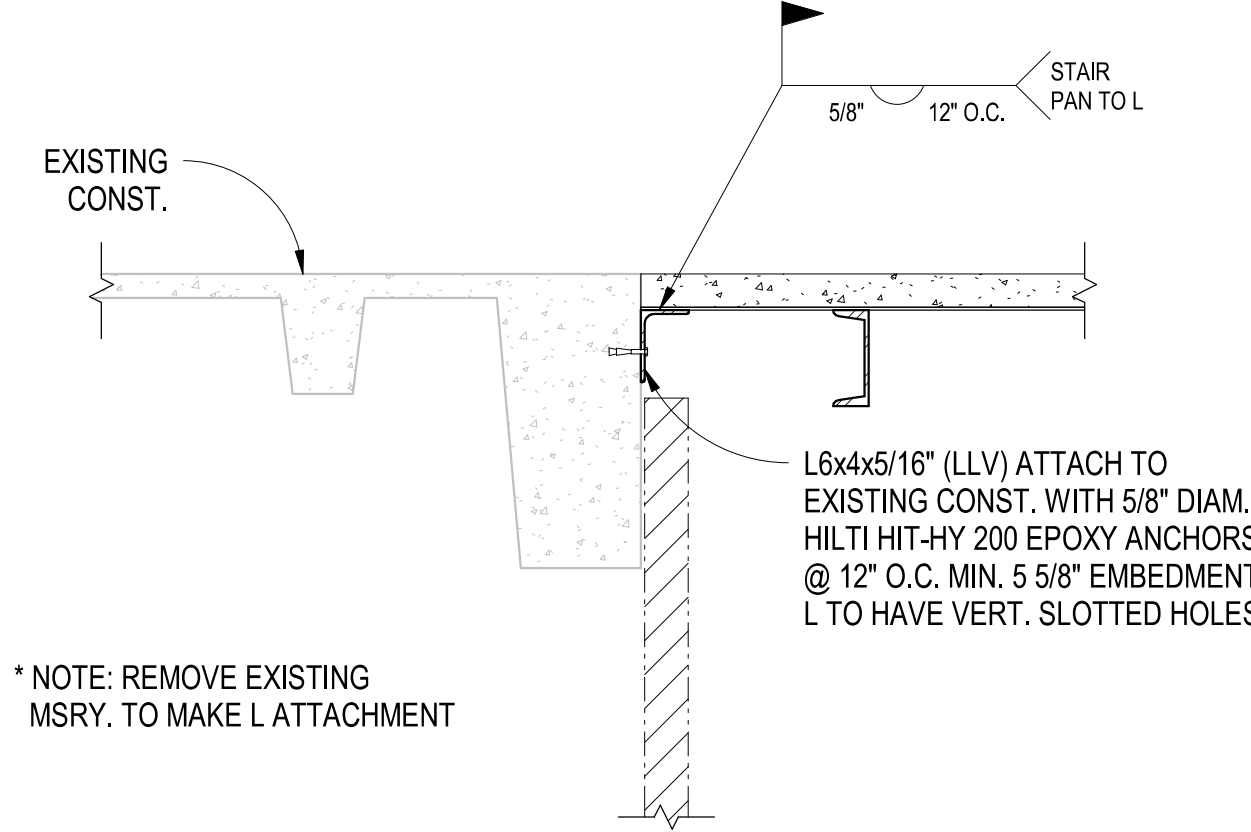


C1 SECTION
3/4" = 1'-0"


C2 NOT USED
3/4" = 1'-0"

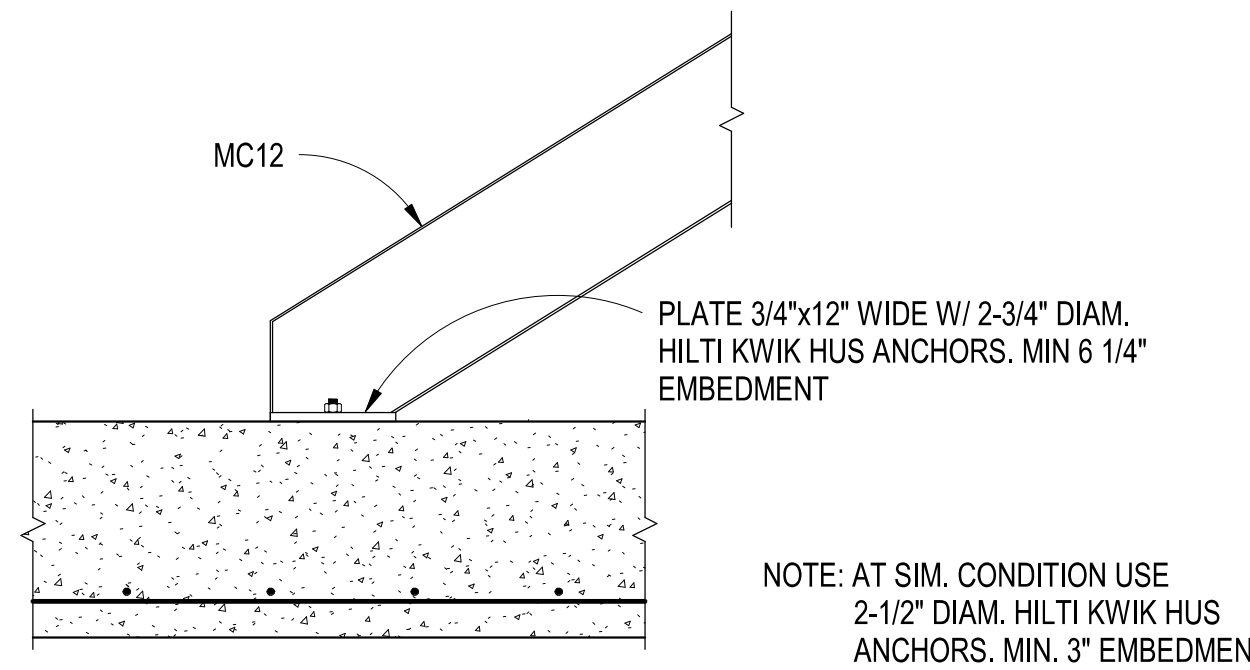

C3 SECTION
3/4" = 1'-0"

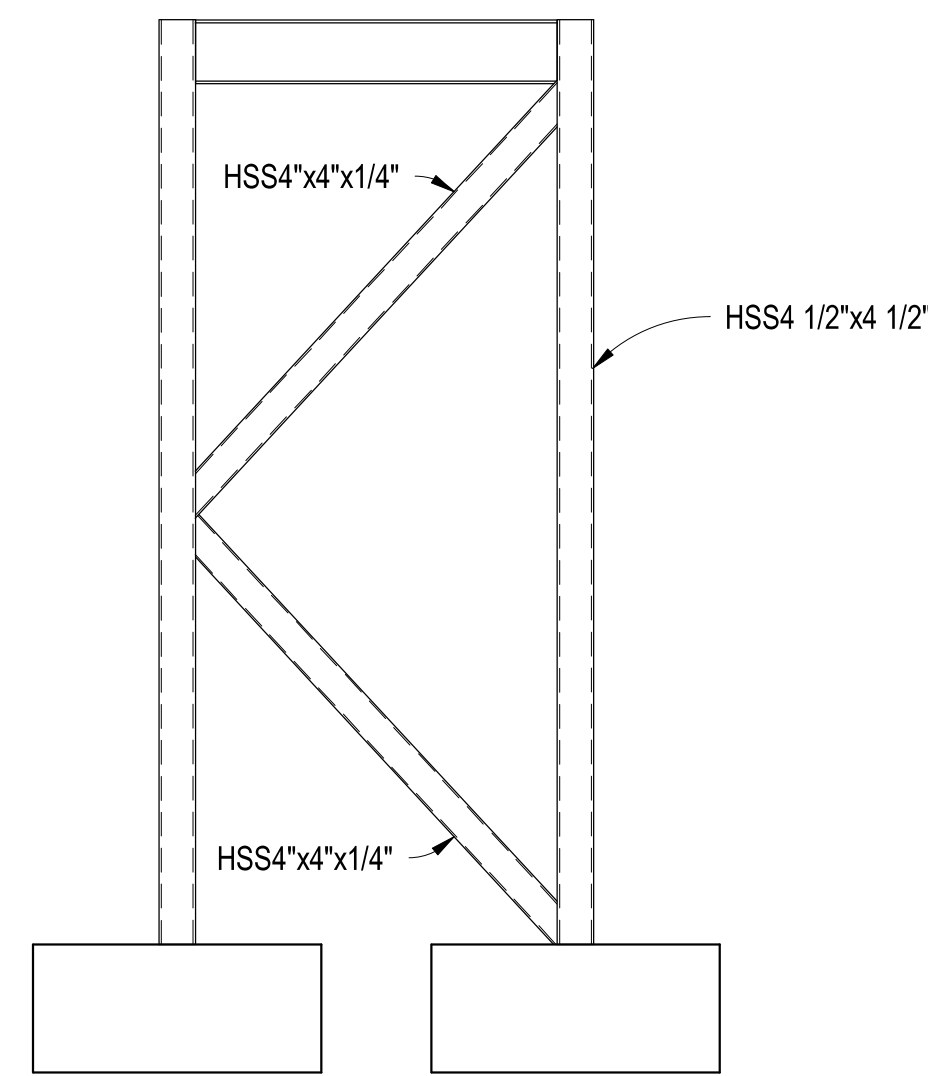

C4 ELEVATION
1/2" = 1'-0"

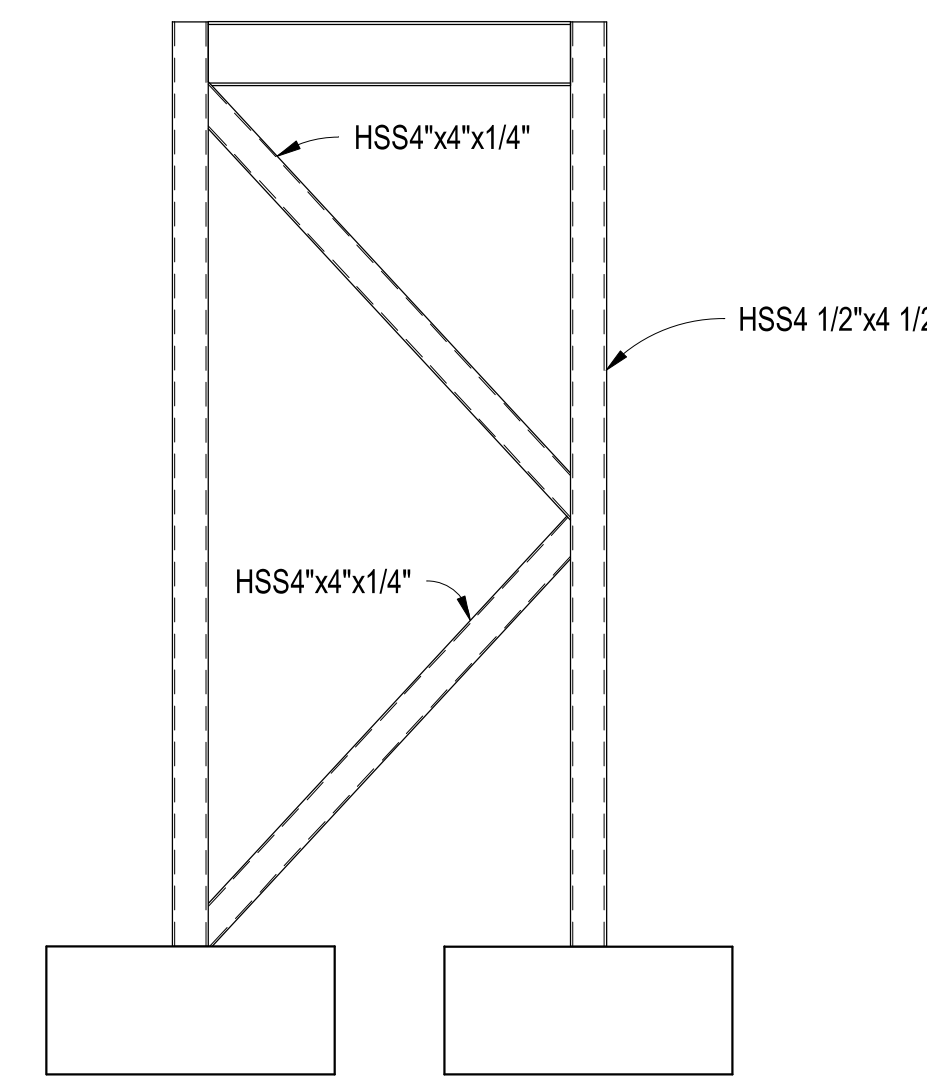


C5 ELEVATION
1/2" = 1'-0"

Revisions:		
No.	Description	Date

CONSULTANTS:

**BRITT, PETERS AND ASSOCIATES, INC.**
consulting engineers

8701 Red Oak Blvd.
Suite 500
Charlotte, NC 28217
(704) 522-0495
www.brittpeters.com
BPA #220038

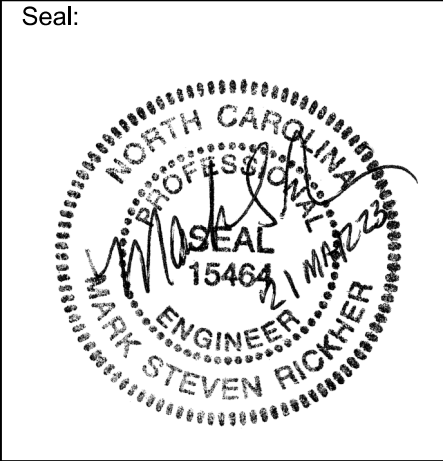

ARCHITECT / ENGINEERS:

**HARRELL**
DESIGN GROUP, P.C.

8016 TOWER POINT DRIVE
CHARLOTTE, NC 28227

P 704.814.1320
F 704.321.0833

HDG PROJECT: 18002
LRS PROJECT: 20580

Drawing Title:
STRUCTURAL SECTIONS AND DETAILS

Project Phase:
BID DOCUMENTS

FULLY SPRINKLERED

Project Title:
RENOVATE MED SURGE WARDS

Location:
VETERANS HEALTHCARE SYSTEM OF THE OZARKS

Date:
March 24, 2023

Checked:
MSR

Drawn:
JAR

Project Number:
564-17-140

Building Number:

Drawing Number:
SS301

Sheet
27 of 162

Engineering Service

**VETERANS HEALTH CARE SYSTEM OF THE OZARKS**

VA U.S. Department of Veterans Affairs