

NOT FOR CONSTRUCTION

CORPORATE SEAL

ENGINEER SEAL


CLINTON SUSTAINABLE ENERGY DISTRICT - PACKAGE 2
CLINTON FOUNDATION
1200 PRESIDENT CLINTON AVE LITTLE ROCK, ARKANSAS

KEYED NOTES:

- ① EXISTING EQUIPMENT WITH NEW DESIGNATION: MECHANICAL CONTRACTOR TO PROVIDE NEW EQUIPMENT TAGS
- ② PIPING THROUGH EXTERIOR WALL: REFER TO STRUCTURAL DRAWINGS FOR X-RAY AND CORE DRILLING REQUIREMENTS.
- ③ NEW REFRIGERANT MONITOR, ATC CONTRACTOR TO COORDINATE WITH ELECTRICAL CONTRACTOR FOR RECONNECTING POWER, RECONNECT SNIFFER TUBES TO EXISTING CHILLERS AND EXTEND NEW SNIFFER LINE IN CONDUIT TO NEW HPCH-1-CPC. RECONNECT ANY STARTS/STOPS AND SAFETY CONNECTIONS PER ATC DIAGRAM.
- ④ REPLACE FAILED BOILER COMBUSTION AIR INTAKE DUCTWORK.
- ⑤ ATC CONTRACTOR TO COORDINATE EXISTING PANEL RELOCATION WITH ELECTRICAL CONTRACTOR.
- ⑥ ATC CONTRACTOR TO CONNECT TOWER MAKEUP WATER FLOW METER INSTALLED IN PACKAGE 1 TO BAS.
- ⑦ PRE-MANUFACTURED EQUIPMENT SKID.
- ⑧ NEW FIELD EQUIPMENT PANEL FOR CLIMA-CHECK JACE. REFER TO ATC DRAWINGS FOR SCOPE OF WORK.
- ⑨ REFER TO PIPING DIAGRAMS FOR EXPANSION TANK AND REGULATOR SCOPE OF WORK.



① WILLIAM J. CLINTON CENTRAL UTILITY PLANT - BASEMENT FLOOR PLAN - MECHANICAL
1/4" = 1'-0"

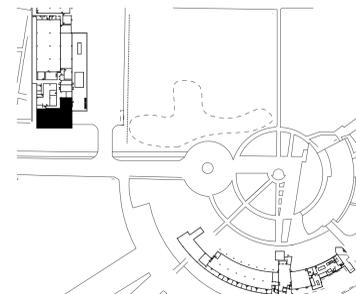

MARK	DATE	DESCRIPTION
ISSUE DATE:	11-20-2025	
PROJECT NUMBER:	561470540	
SHEET TITLE:		
WILLIAM J. CLINTON, CENTRAL UTILITY PLANT - BASEMENT FLOOR PLAN - MECHANICAL		

SHEET NUMBER:
M201