


WALL SYSTEM C: DEVELOPED UNDERSIDE PLAN AT LOBBY

SCALE: 1/4" = 1'-0"

NOTE: ALL SPEAKERS/STROBES TO BE ORIENTED WITH TEXT FACING NORTH AND SOUTH. (REFER TO A60% FOR DEVICE KEY.)

RCP-DEVEL-01 20

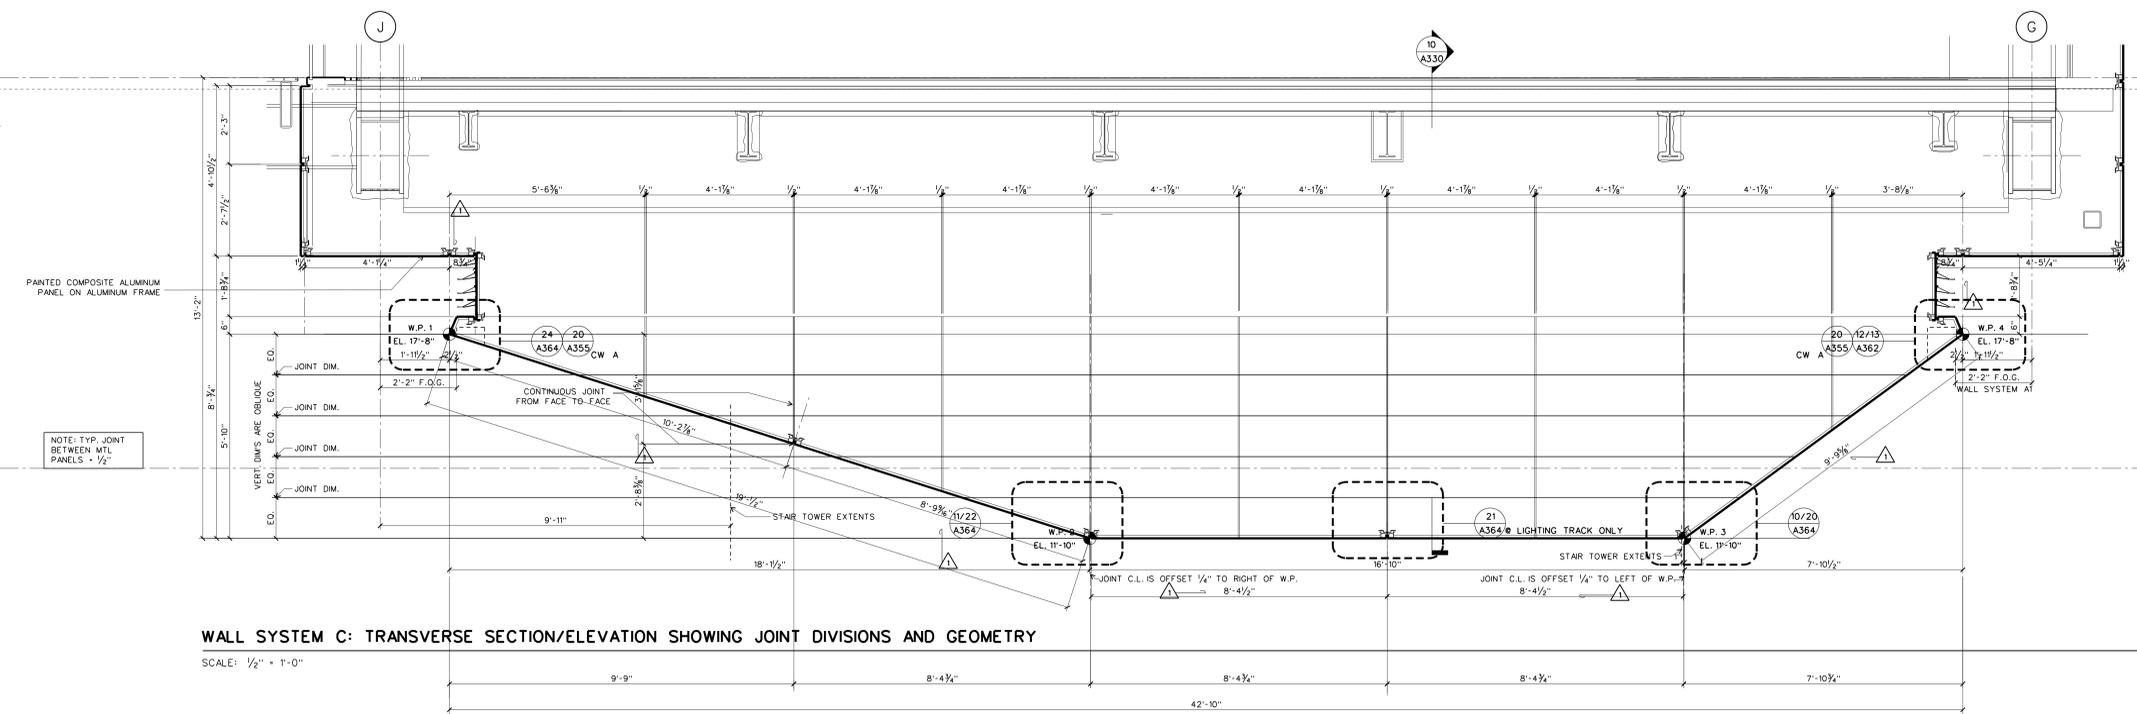


WALL SYSTEM C: TRANSVERSE SECTION/ELEVATION SHOWING JOINT DIVISIONS AND GEOMETRY

SCALE: 1/2" = 1'-0"

DETAILS/DTL-CW6 10

100% Construction Documents	09/27/02
90% Progress Printing	08/30/02
AS3 #05	08/28/02
AS30# Struct./ CD Progress	09/12/02
AS30# Struct./ CD Documents	09/24/02
AS30# Struct./ CD Progress	08/30/02
AS30# Struct./ CD Documents	07/01/02
100% Design Development	03/01/02
Issue	Originally Issued as A330
Date	

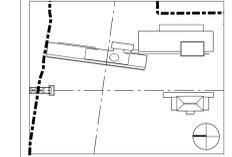

Job No. 9908
Scale UNANNOTATED
Date September 27, 2002
Title

WASH STATE
TWO SEVEN JAMES
DESIGN GROUP

Sheet No. **A300**