


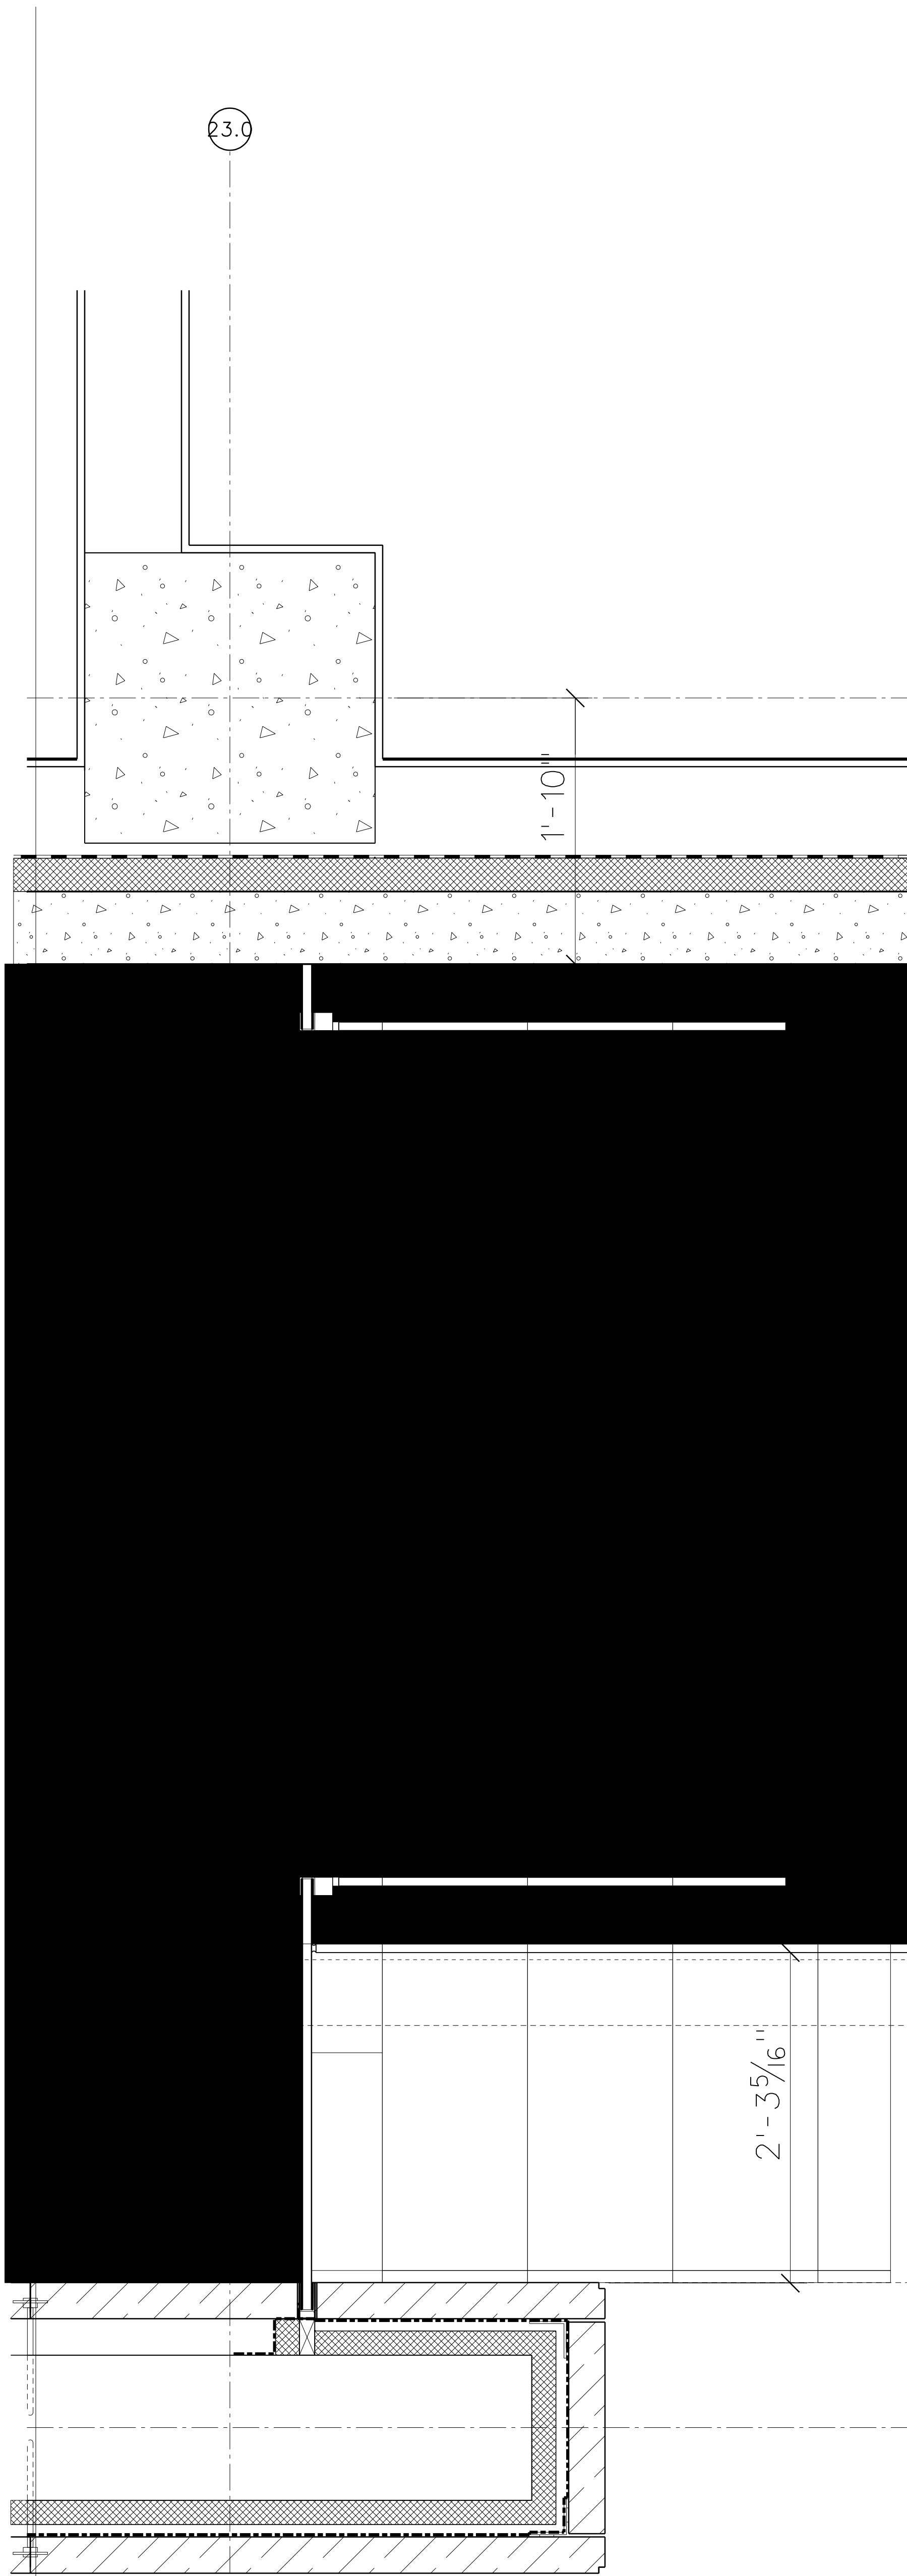


WALL SYSTEM H: DETAILS AT PRECAST AND STONE WALL

SCALE: 1-1/2" = 1'-0"

DETAILS D-CWH 01

13

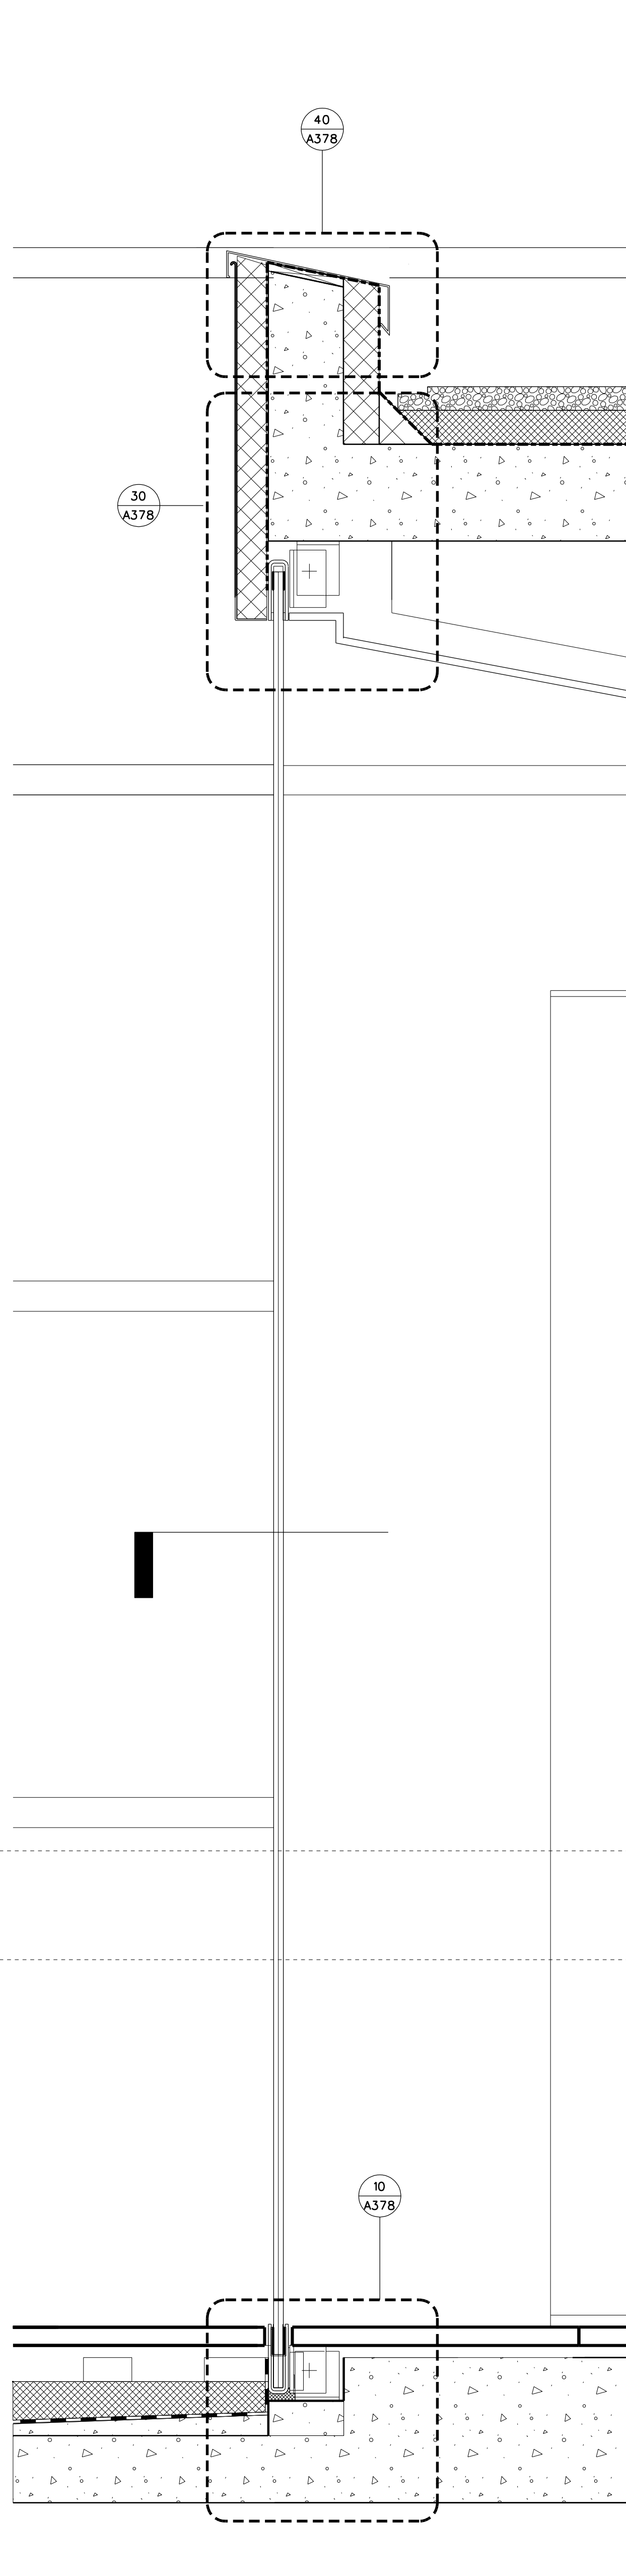


WALL SYSTEM H: TYP DETAIL AT FLOOR AND CORRIDOR ROOF

SCALE: 1-1/2" = 1'-0"

DETAILS D-CWH 01

12

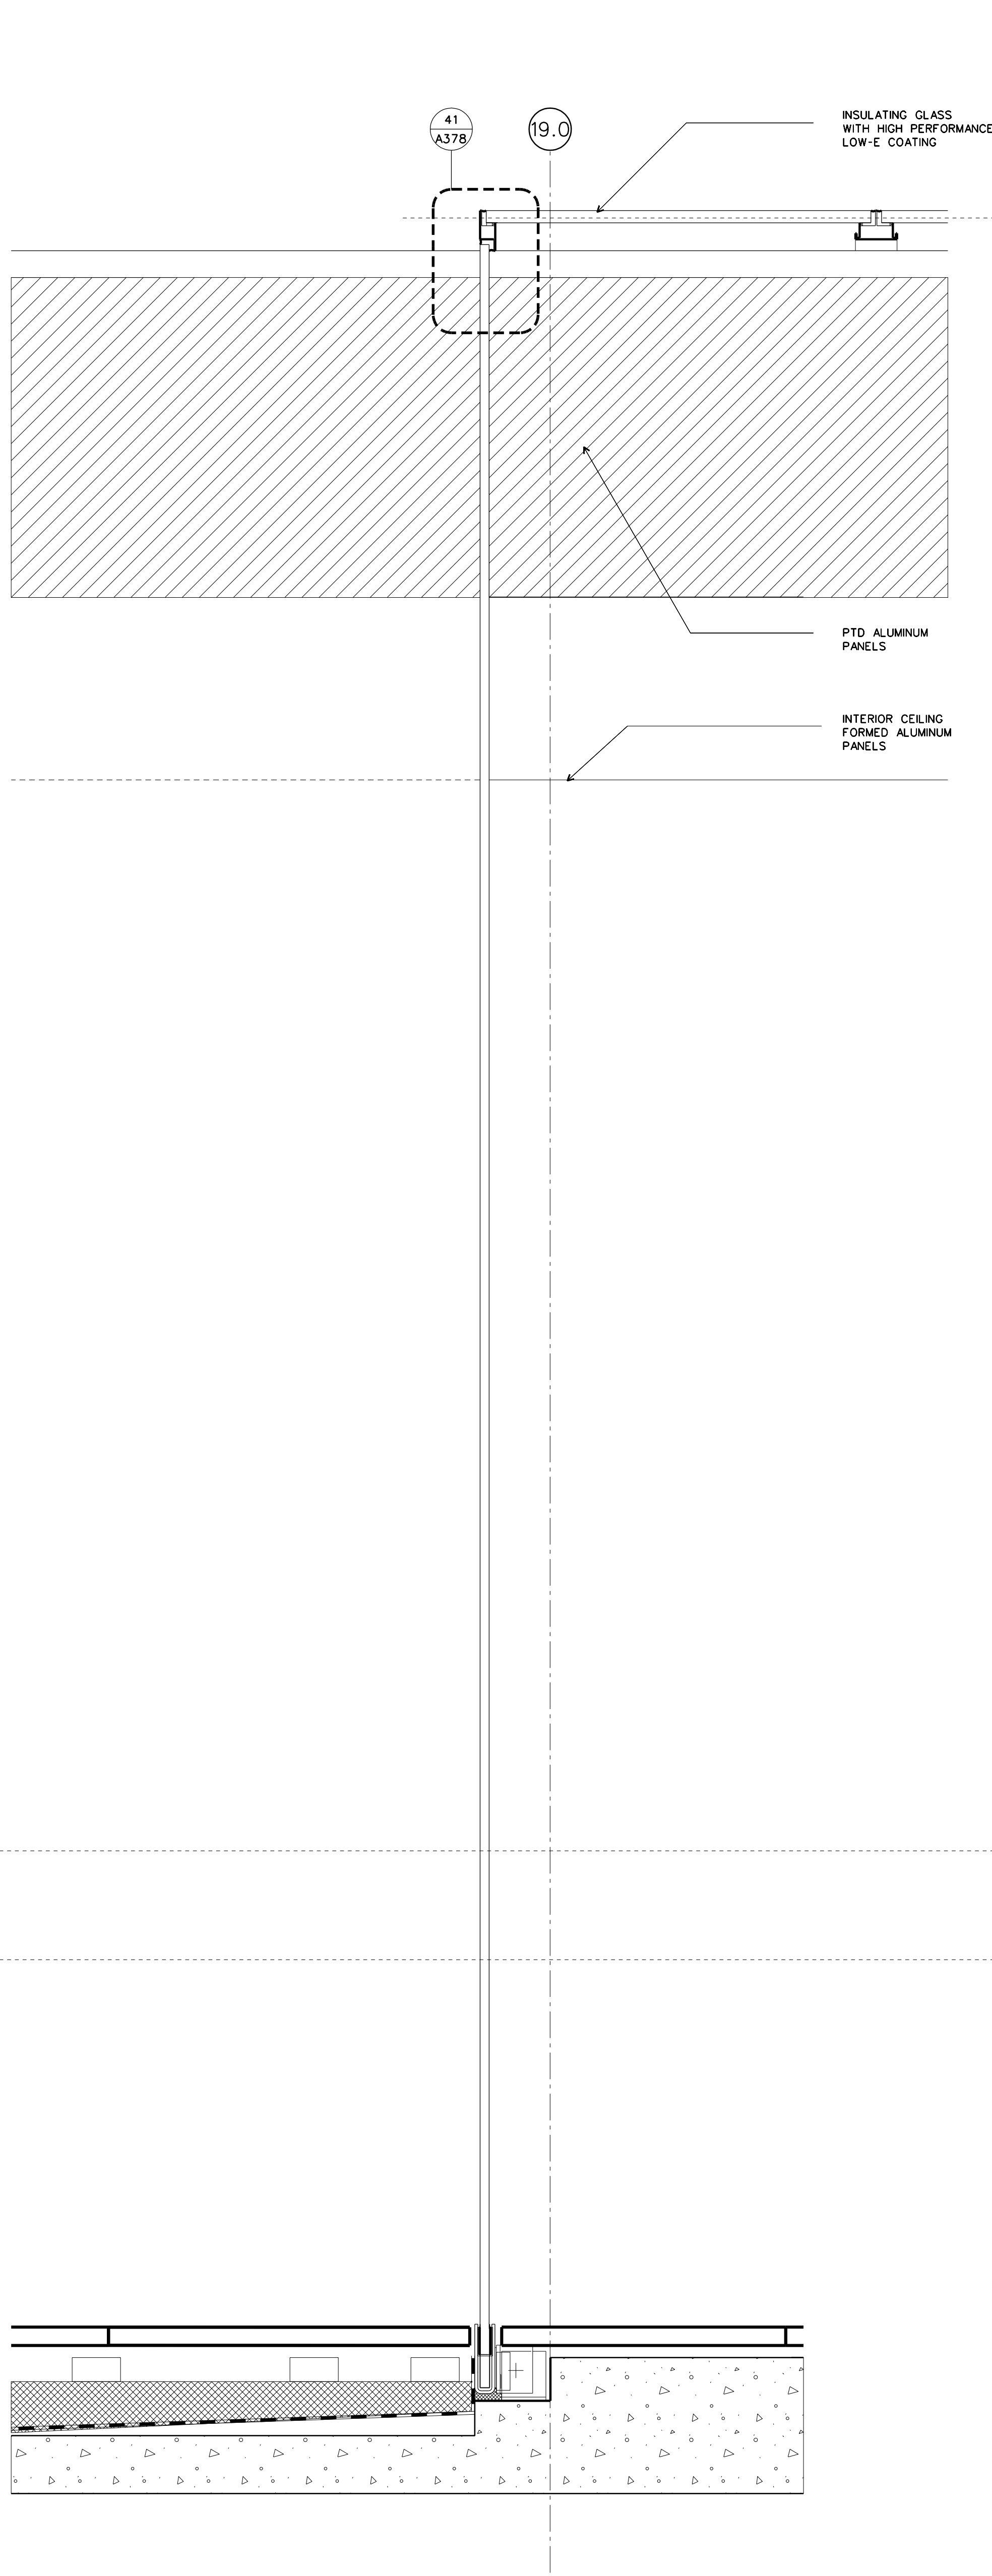


WALL SYSTEM H: SKYLIGHT/WALL SYSTEM H AT GLASS CONNECTOR

SCALE: 1-1/2" = 1'-0"

DETAILS D-CWH 01

11

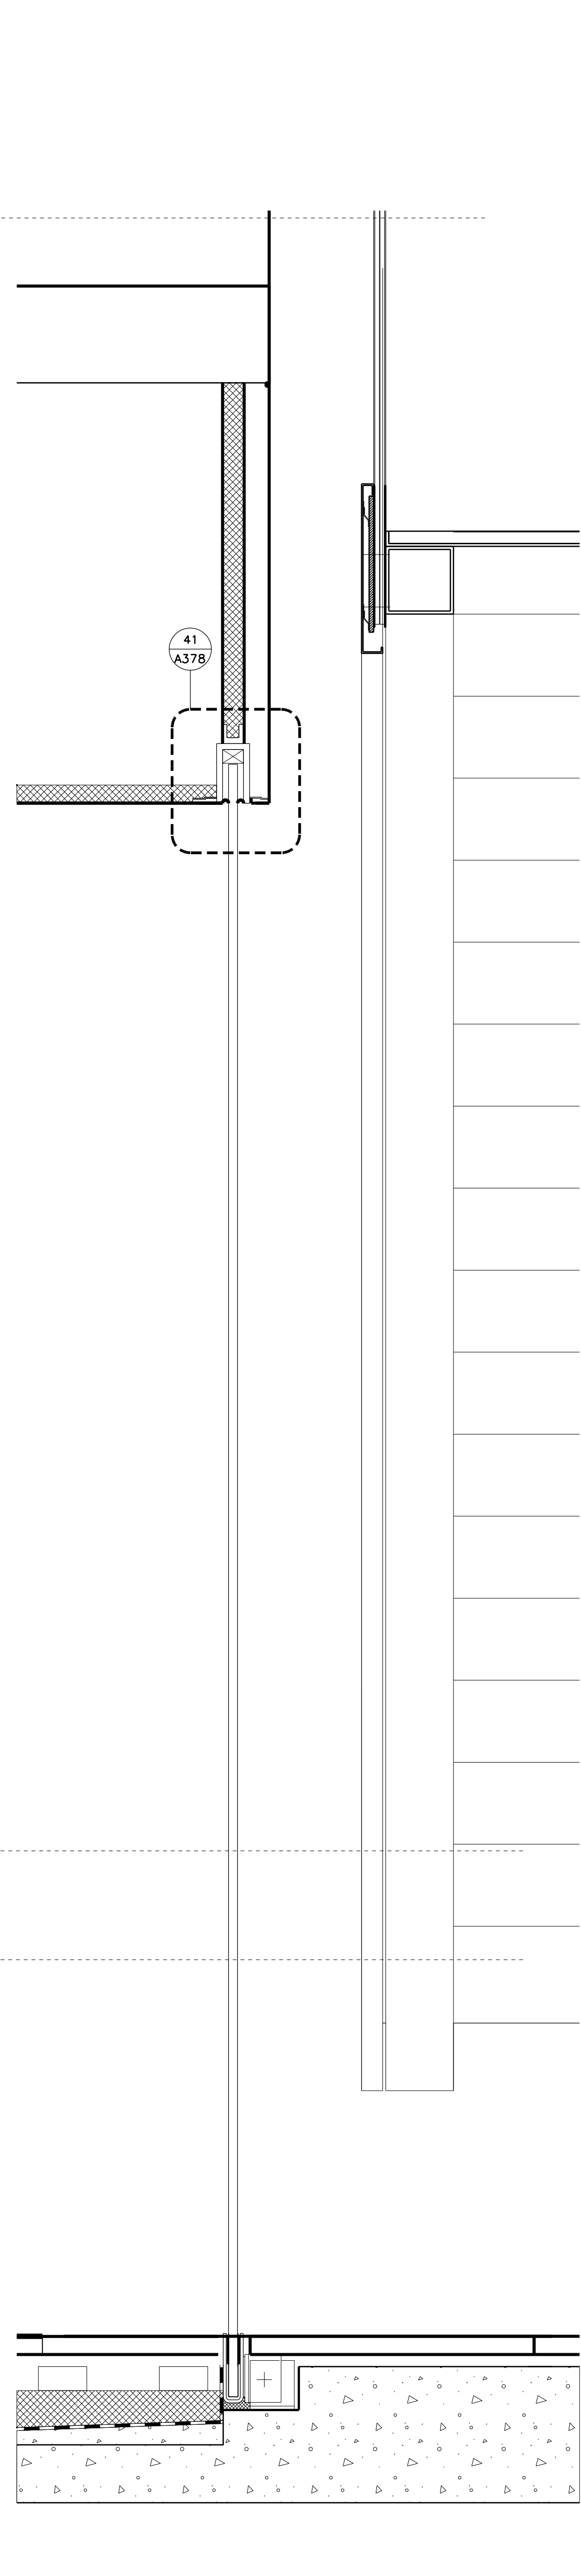

WALL SYSTEM H: ENTRANCE ARCHIVE OFFICE

SCALE: 1-1/2" = 1'-0"

DETAILS D-CWH 01

10

WILLIAM J. CLINTON
PRESIDENTIAL
CENTER

LITTLE ROCK, ARKANSAS

Architect

POLSHEK PARTNERSHIP LLP
320 West 13th Street
New York, New York 10014
212.807.7171

Coordinating Architects

POLK STANLEY YEARY ARCHITECTS Ltd
700 South Schiller Street
Little Rock, Arkansas 72201
501.378.0878

WITSELL EVANS RASCO

901 West Third Street
Little Rock, Arkansas 72201
501.374.5300

WOODS CARADINE ARCHITECTS

2200 South Main Street
Little Rock, Arkansas 72206
501.374.4060

Landscape Architects

HARGREAVES ASSOCIATES
118 Magazine Street
Cambridge, Massachusetts 02139
617.661.0070

LANDSCAPE ARCHITECTURE, Inc.

2300 Cottondale Lane Suite 202
Little Rock, Arkansas 72202
501.374.5810

Structural Engineer

LESLIE E. ROBERTSON ASSOC., RLLP
30 Broad Street, 47th Floor
New York, New York 10004
212.750.9000

MEP Engineers

FLACK + KURTZ Inc.
475 Fifth Avenue
New York, New York 10017
212.532.9600

CROMWELL ARCHITECTS ENGINEERS


101 South Spring Street
Little Rock, Arkansas 72201
501.372.2900

Curtainwall Consultant

R. A. HEINTGES ARCHITECTS
126 Fifth Avenue, 9th Floor
New York, New York 10011
212.652-2968

Seal

100% Construction Documents	09/27/02
90% Progress Printing	08/30/02
ASI #05	08/20/02
100% Struct./ CD Progress	07/01/02
Bridge Bldg. Substructure	06/14/02
100% Steel & Concrete CD	05/15/02
& Architectural CD Progress	
100% Design Development	03/01/02
Issue	Date

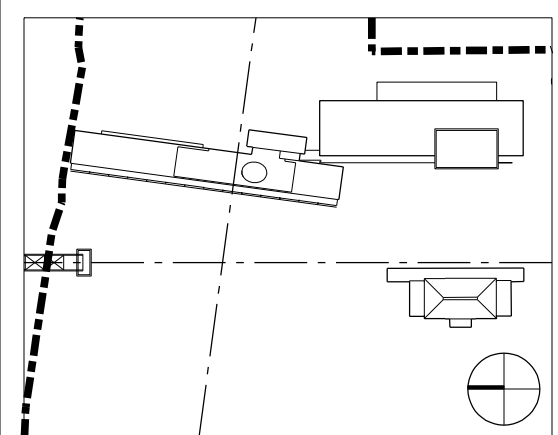

Job No.

9908

Scale

1-1/2" = 1'-0"

Date

September 27, 2002

Title

WALL SYSTEM H
GLASS:
PLAN AND SECTIONS

Sheet No.

A377

FOR OFFICIAL USE ONLY