

**WILLIAM J. CLINTON
PRESIDENTIAL
CENTER**

LITTLE ROCK, ARKANSAS

Architect

POLSHEK PARTNERSHIP LLP
320 West 13th Street
New York, New York 10014
212.807.7171

Coordinating Architects

POLK STANLEY YEARY ARCHITECTS Ltd
700 South Schiller Street
Little Rock, Arkansas 72201
501.378.0878

WITSELL EVANS RASCO

901 West Third Street
Little Rock, Arkansas 72201
501.374.5300

WOODS CARADINE ARCHITECTS

2200 South Main Street
Little Rock, Arkansas 72206
501.374.4060

Landscape Architects

HARGREAVES ASSOCIATES

118 Magazine Street
Cambridge, Massachusetts 02139
617.661.0070

LANDSCAPE ARCHITECTURE, Inc.

2300 Cottondale Lane Suite 202
Little Rock, Arkansas 72202
501.374.5610

Structural Engineer

LESLIE E. ROBERTSON ASSOC., RLLP

30 Broad Street, 47th Floor
New York, New York 10004
212.750.9000

MEP Engineers

FLACK + KURTZ, Inc.

475 Fifth Avenue
New York, New York 10017
212.532.9600

CROMWELL ARCHITECTS ENGINEERS

101 South Spring Street
Little Rock, Arkansas 72201
501.372.2900


Curtainwall Consultant

R. A. HEINTGES ARCHITECTS

126 Fifth Avenue, 9th Floor
New York, New York 10011
212.652-2968

Seal

Issue	Date
100% Construction Documents	09/27/02
90% Progress Printing	08/30/02
ASI #05	08/20/02
100% Struct./ CD Progress	07/01/02
Bridge Bldg. Substructure	06/14/02
100% Steel & Concrete CD	05/15/02
& Architectural CD Progress	
100% Design Development	03/01/02

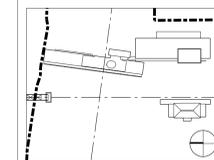

Job No. 9908

Scale AS NOTED


Date September 27, 2002

Title

**ELEVATOR P6 & S4
PLANS
ELEVATIONS**

Sheet No.

A442

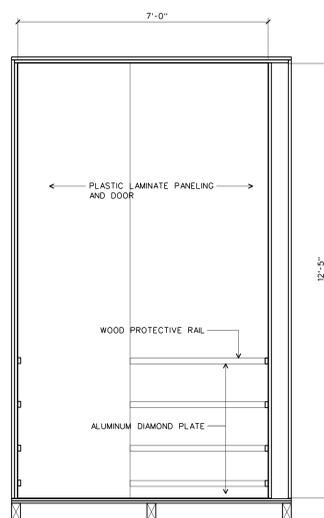


**ELEVATOR S4: ELEVATION
CAB LOOKING NORTH**

SCALE: 1/2" = 1'-0"

I-ELEV STAIR3

23

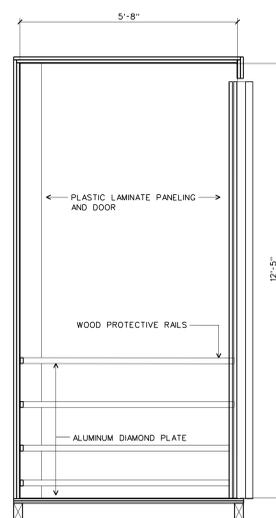


**ELEVATOR S4: ELEVATION
CAB LOOKING WEST**

SCALE: 1/2" = 1'-0"

I-ELEV STAIR3

22

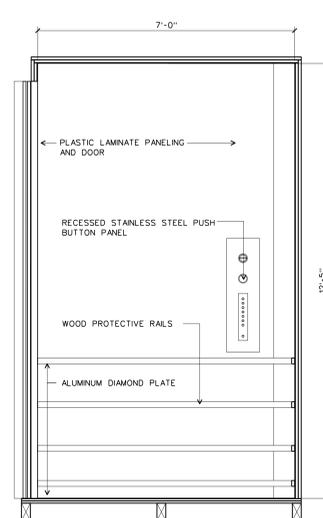


**ELEVATOR S4: ELEVATION
CAB LOOKING SOUTH**

SCALE: 1/2" = 1'-0"

I-ELEV STAIR3

21

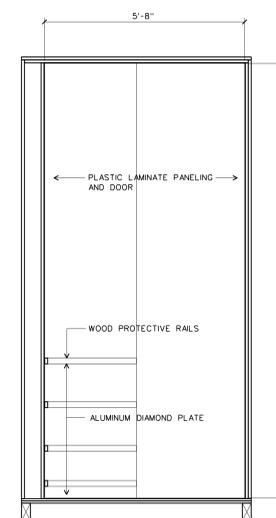


**ELEVATOR S4: ELEVATION
CAB LOOKING EAST**

SCALE: 1/2" = 1'-0"

I-ELEV STAIR3

20

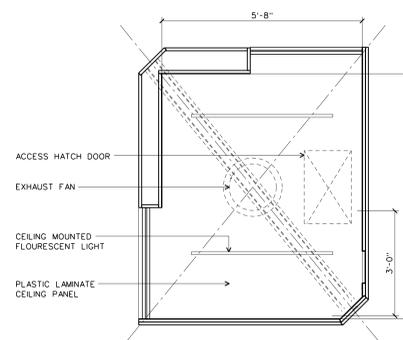


ELEVATOR S4: PLAN

SCALE: 1/2" = 1'-0"

I-ELEV STAIR3

11

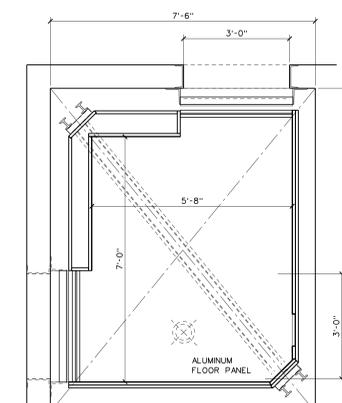

ELEVATOR S4: PLAN

SCALE: 1/2" = 1'-0"

I-ELEV STAIR3

10

FOR OFFICIAL USE ONLY