



DETAIL COUNTERTOP EDGE AT REFRIGERATOR

SCALE: 6" = 1'-0"

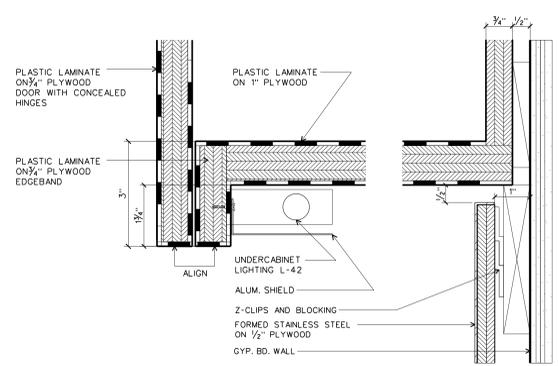


DETAIL AT LIGHT STRIP

SCALE: 6" = 1'-0"

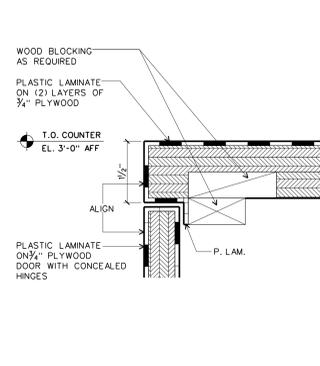


DETAIL AT COUNTERTOP EDGE

SCALE: 6" = 1'-0"

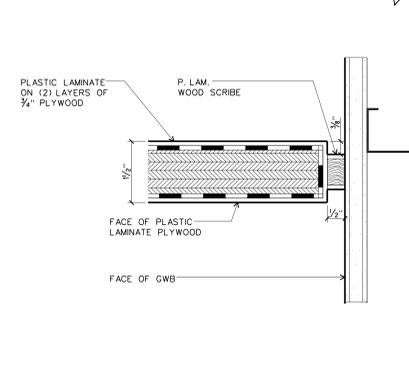

DETAIL AT COUNTER & GWB IN KITCHEN

SCALE: 6" = 1'-0"

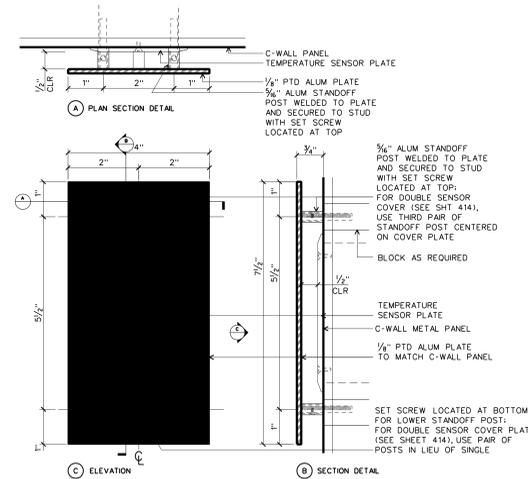


TEMPERATURE SENSOR COVER

SCALE: 3" = 1'-0"

details/interior details/d-i-tempSensor

33

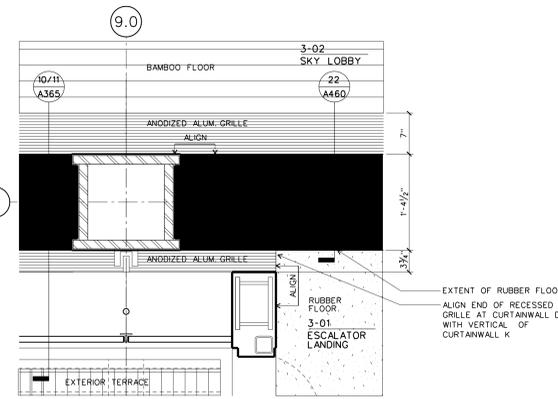


PLAN DETAIL AT CW-K / ESCALATOR LANDING - LOWER MUSEUM LEVEL

SCALE: 1" = 1'-0"

interior details/d-i-truss01


30

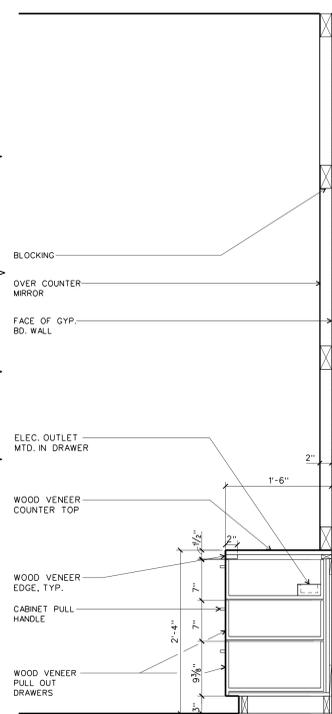

MAKE UP COUNTER CABINET

SCALE: 1" = 1'-0"


13

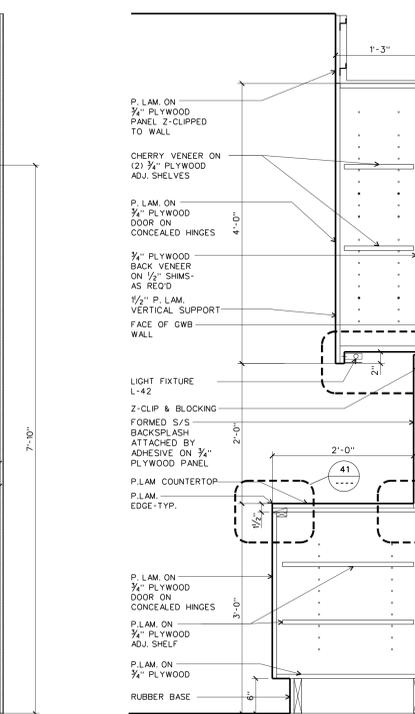

KITCHEN CABINET

SCALE: 1" = 1'-0"


12

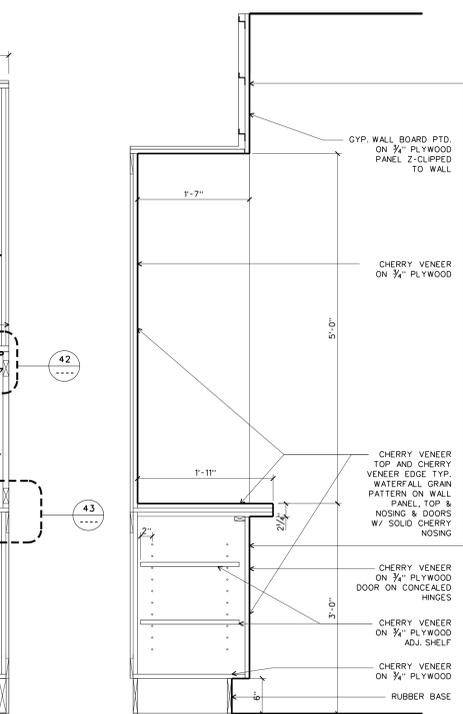

TV CABINET

SCALE: 1" = 1'-0"

11

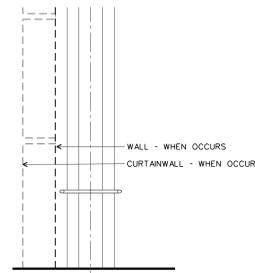


CANE RAIL: ELEVATION

SCALE: 1/2" = 1'-0"

details/interior details/d-i-cane-01.dgn

31

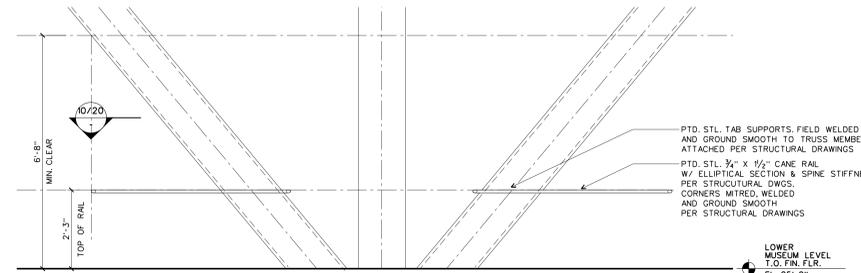


CANE RAIL: TYPICAL ELEVATION

SCALE: 1/2" = 1'-0"

details/interior details/d-i-cane-01.dgn

30

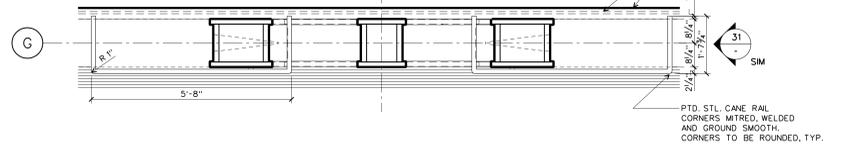


CANE RAIL PLAN - TYPE "B"

SCALE: 1/2" = 1'-0"

details/interior details/d-i-cane-01.dgn

20

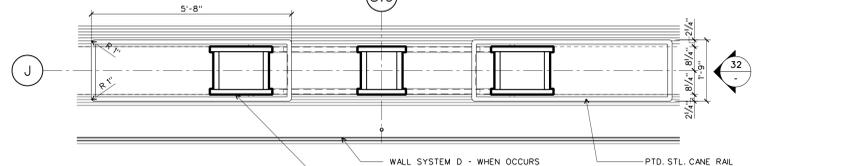

CANE RAIL PLAN - TYPE "A"

SCALE: 1/2" = 1'-0"

details/interior details/d-i-cane-01.dgn

10