

**WILLIAM J. CLINTON  
PRESIDENTIAL  
CENTER**

LITTLE ROCK, ARKANSAS

**Architect**

POLSHEK PARTNERSHIP LLP  
320 West 13th Street  
New York, New York 10014  
212.807.7171

**Coordinating Architects**

POLK STANLEY YEARY ARCHITECTS Ltd  
700 South Schiller Street  
Little Rock, Arkansas 72201  
501.378.0878

WITSELL EVANS RASCO  
901 West Third Street  
Little Rock, Arkansas 72201  
501.374.5300

WOODS CARADINE ARCHITECTS  
2200 South Main Street  
Little Rock, Arkansas 72206  
501.374.4060

**Landscape Architects**

HARGREAVES ASSOCIATES  
118 Magazine Street  
Cambridge, Massachusetts 02139  
617.661.0070

LANDSCAPE ARCHITECTURE, Inc.  
2300 Cottondale Lane Suite 202  
Little Rock, Arkansas 72202  
501.374.5610

**Structural Engineer**

LESLIE E. ROBERTSON ASSOC., RLLP  
30 Broad Street, 47th Floor  
New York, New York 10004  
212.750.9000

**MEP Engineers**

FLACK + KURTZ Inc.  
475 Fifth Avenue  
New York, New York 10017  
212.532.9600

**CROMWELL ARCHITECTS ENGINEERS**


101 South Spring Street  
Little Rock, Arkansas 72201  
501.372.2900

**Curtainwall Consultant**

R. A. HEINTGES ARCHITECTS  
126 Fifth Avenue, 9th Floor  
New York, New York 10011  
212.652-2968

Seal

Issue	Date
ASI #23	09/12/03
ASI #20	06/06/03
ASI #19	05/07/03
ASI #18	04/18/03
Addendum #2	11/15/02
100% Construction Documents	09/27/02
100% Struct./ CD Progress	07/01/02

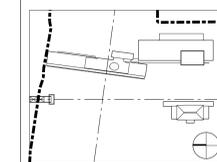

Job No. 9908

Scale 3" = 1'-0"

Date September 27, 2002

Title **MUSEUM BUILDING  
INTERIOR DETAILS:  
METAL PANEL SYSTEMS**

Sheet No.

**A457**

**FOR OFFICIAL USE ONLY**

**DETAIL S.S. METAL PANEL AT CEILING**

SCALE: 3" = 1'-0"

30

**DETAIL GRILL AT DOOR HEAD**

SCALE: 3" = 1'-0"

20

**DETAIL AT CATWALK**

SCALE: 3" = 1'-0"

41

**DETAIL AT WOOD WALL GREAT HALL**

SCALE: 3" = 1'-0"

31

**DETAIL CATWALK AT STRUCTURAL FIN**

SCALE: 3" = 1'-0"

21

**PLAN DETAIL AT STAIR 4**

SCALE: 3" = 1'-0"

11

**DETAIL AT ESCALATOR LOWER LEVEL**

SCALE: 3" = 1'-0"

42

**DETAIL AT CATWALK SHADES**

SCALE: 1/2" = 1'-0"

32

**DETAIL AT CATWALK**

SCALE: 3" = 1'-0"

12

**DETAIL AT ESCALATOR UPPER LEVEL**

SCALE: 3" = 1'-0"

33

**DETAIL CATWALK AT STRUCTURAL FIN**

SCALE: 3" = 1'-0"

13

**DETAIL AT STAIR 4, BASE AT GRILL**

SCALE: 3" = 1'-0"

10