


Issue	Date
ASI #18	04/18/03
100% Construction Documents	09/27/02
90% Progress Printing	08/30/02
100% Struct./ CD Progress	07/01/02
Bridge Bldg. Substructure	06/14/02
100% Steel & Concrete CD	05/15/02
& Architectural CD Progress	
100% Design Development	03/01/02

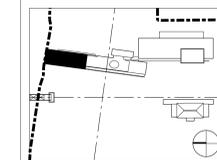

Job No. 9908

Scale 1/8" = 1'-0"


Date September 27, 2002

Title

**GROUND LEVEL
PARTIAL REFLECTED
CEILING PLAN**

Sheet No.

A601a

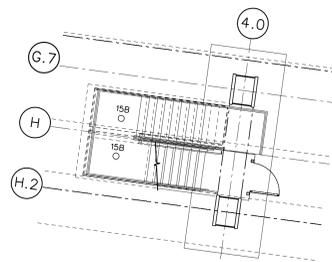

REFLECTED CEILING PLAN AT STAIR 2 LANDING 20
SCALE: 1/8" = 1'-0" RCP-00B.DGN

