


Seal

|                             |          |
|-----------------------------|----------|
| ASI #25                     | 10/24/03 |
| ASI #24                     | 10/24/03 |
| ASI #23                     | 09/12/03 |
| ASI #20                     | 06/06/03 |
| ASI #18                     | 04/18/03 |
| Addendum #2                 | 11/15/02 |
| 100% Construction Documents | 09/27/02 |
| 90% Progress Printing       | 08/30/02 |
| 100% Struct./ CD Progress   | 07/01/02 |
| 100% Steel & Concrete CD    | 05/15/02 |
| & Architectural CD Progress |          |
| 100% Design Development     | 03/01/02 |
| Issue                       | Date     |

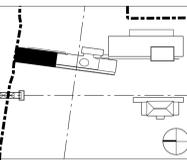

Job No. 9908  
Scale 1/8" = 1'-0"  
Date September 27, 2002

Title  
**MUSEUM  
UPPER LEVEL  
PARTIAL REFLECTED  
CEILING PLAN**

Sheet No.

**A604a**

**UPPER MUSEUM LEVEL ELEVATOR AND STAIR 1 CORE REFLECTED CEILING PLAN A**

SCALE: 1/8" = 1'-0"

20

