

**WILLIAM J CLINTON  
PRESIDENTIAL  
CENTER**

LITTLE ROCK, ARKANSAS

Architect  
POLSHEK PARTNERSHIP LLP  
320 West 13th Street  
New York, New York 10014  
212 807 7171

Coordinating Architects  
POLK STANLEY YEARY ARCHITECTS, Ltd  
700 South Schuler Street  
Little Rock, Arkansas 72201  
501 378 0878

WITSELL EVANS RASCO  
901 West Third Street  
Little Rock, Arkansas 72201  
501 374 5300

WOODS CARADINE ARCHITECTS  
2200 South Main Street  
Little Rock, Arkansas 72206  
501 374 4550

Landscape Architects  
HARGREAVES ASSOCIATES  
118 Magazine Street  
Cambridge, Massachusetts 02139  
617 651 0070

LANDSCAPE ARCHITECTURE Inc  
2300 Cotuit Lane Suite 202  
Little Rock, Arkansas 72202  
501 374 5510

Structural Engineer  
LESLIE E. ROBERTSON ASSOC. RLP  
33 Emerald Street, 47th Floor  
New York, New York 10004  
212 750 9000


MEP Engineers  
FLACK + KURTZ Inc.  
475 5th Avenue  
New York, New York 10017  
212 502-9500

CROMWELL ARCHITECTS ENGINEERS  
101 South Spring Street  
Little Rock, Arkansas 72201  
501 372 2500

Curranwell Consultant  
R. A. HEINTGES ARCHITECTS  
128 Fifth Avenue, 9th Floor  
New York, New York 10011  
212 652 2966



100% Construction Documents	09/27/02
50% Progress Printing	09/30/02
Issue	Date

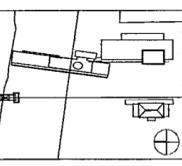

JOB No POLSHEK & PARTNERS ARCH 9909  
CROMWELL AE 99-114

Scale NONE


Date SEPTEMBER 27, 2002

TITLE  
**HVAC DETAILS  
SHEET FIVE**


Sheet No.  
**M604**




FOR OFFICIAL USE ONLY

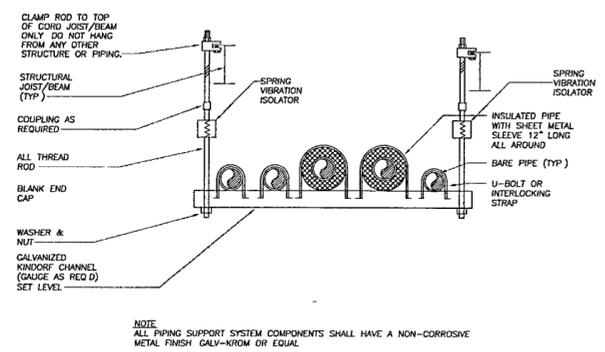


**1 TRAPEZE PIPE SUPPORT DETAIL**  
M604 | M604 NO SCALE

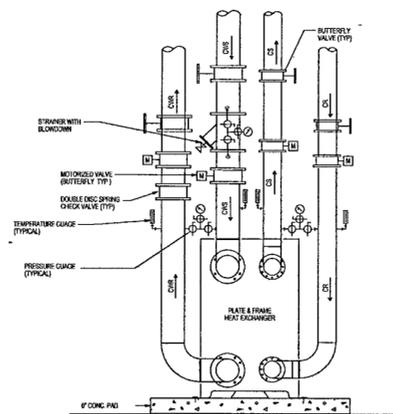

**2 PLATE AND FRAME HEAT EXCHANGER PIPING DETAIL**  
M604 | M604 NO SCALE

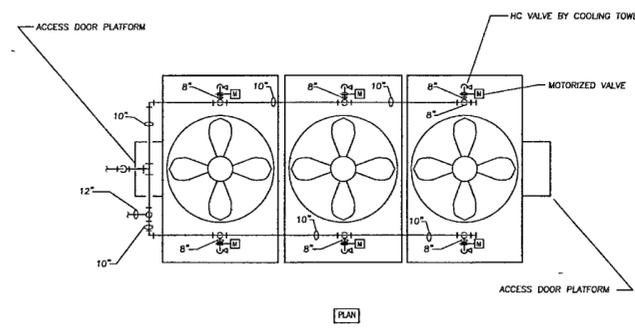


**3 COOLING TOWER PIPING DETAIL**  
M604 | M604 NO SCALE

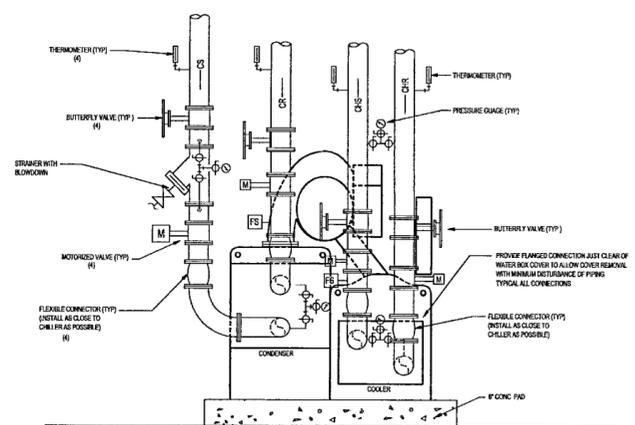


**4 CHILLER PIPING DIAGRAM**  
M604 | M604 NO SCALE

NOTE: PIPING PRESSURE GAUGES TO CHILLER MODULES  
NOTE: PIPING SHOWN IS SCHEMATIC TO LOCATE ACCESSORIES. ACTUAL CHILLER CONNECTIONS MAY VARY FROM LOCATIONS SHOWN.

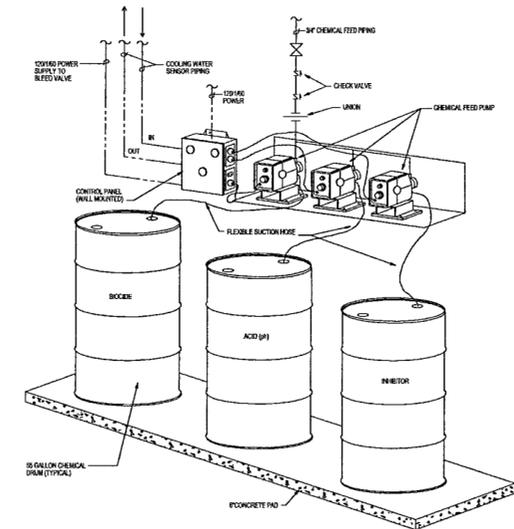

**5 COOLING TOWER CHEMICAL FEED UNIT**  
M604 | M604 NO SCALE

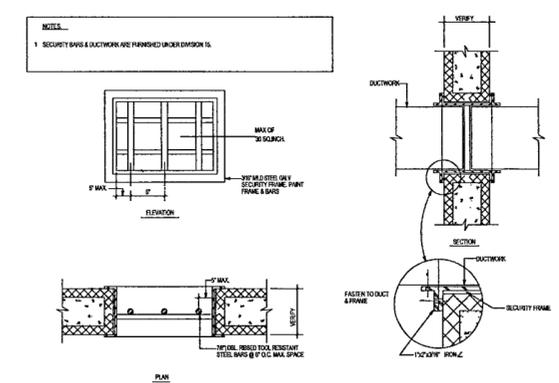

**6 SECURITY BARS AT DUCT**  
M604 | M604 NO SCALE