


1 COOLING TOWER PIPING DETAIL
 M605 | M605 NO SCALE

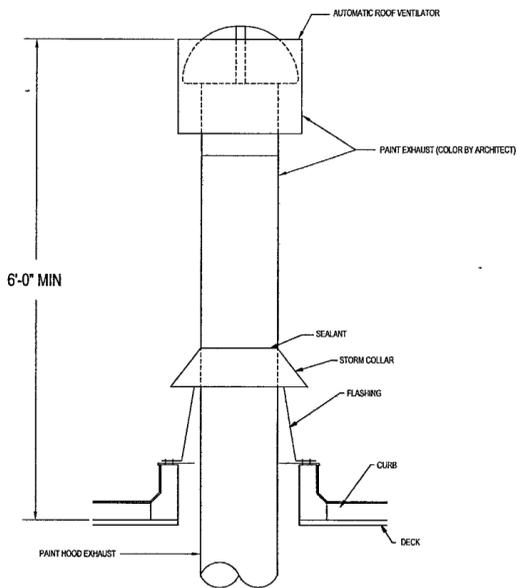

2 PAINT HOOD EXHAUST
 M605 | M605 NO SCALE

**WILLIAM J. CLINTON
 PRESIDENTIAL
 CENTER**

LITTLE ROCK, ARKANSAS

Architect
 POLSHEK PARTNERSHIP LLP
 320 West 13th Street
 New York, New York 10014
 212 807 7171

Coordinating Architects
 POLK STANLEY YEARY ARCHITECTS Ltd
 700 South Schaller Street
 Little Rock, Arkansas 72201
 501 378 0878

WITSELL EVANS RASCO
 801 West Third Street
 Little Rock Arkansas 72201
 501.374.5300

WOODS CARADINE ARCHITECTS
 2200 South Main Street
 Little Rock Arkansas 72206
 501 374 4060

Landscape Architects
 HARGREAVES ASSOCIATES
 118 Magazine Street
 Cambridge Massachusetts 02139
 617.661.0070

LANDSCAPE ARCHITECTURE, Inc
 2300 Calverdale Lane Suite 202
 Little Rock Arkansas 72202
 501 374 5610

Structural Engineer
 LESLIE E. ROBERTSON ASSOC. RLLP
 30 Broad Street 47th Floor
 New York, New York 10004
 212.750.9000


MEP Engineers
 FLACK + KURTZ Inc.
 475 Fifth Avenue
 New York, New York 10017
 212.532.9600

CROMWELL ARCHITECTS ENGINEERS
 101 South Spring Street
 Little Rock, Arkansas 72201
 501 372-2500

Curtainwall Consultant
 R. A. HEINTGES ARCHITECTS
 125 Fifth Avenue 9th Floor
 New York, New York 10011
 212.652 2365

Seal

100% Construction Documents	09/27/02
90% Progress Printing	09/30/02
Issue	Date

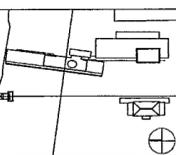

Job No: POLSHEK & PARTNERS ARCH. 9908
 CROMWELL AE 99-114

Scale: NONE

Date: SEPTEMBER 27 2002

Title: HVAC DETAILS SHEET SIX

Sheet No: **M605**