


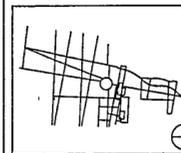


01 100% Site Package 2 CD 09/27/02  
Issue Date



Job No PPA 0908  
HA, CPC0101

Scale AS SHOWN

Date SEPTEMBER 27, 2002

Title SITE PACKAGE 2  
100% CONSTRUCTION DOCUMENTS  
GUARDRAIL LAYOUT

Sheet No

L523

