




1 TREE PLANTING IN LAWN
L531 NO SCALE

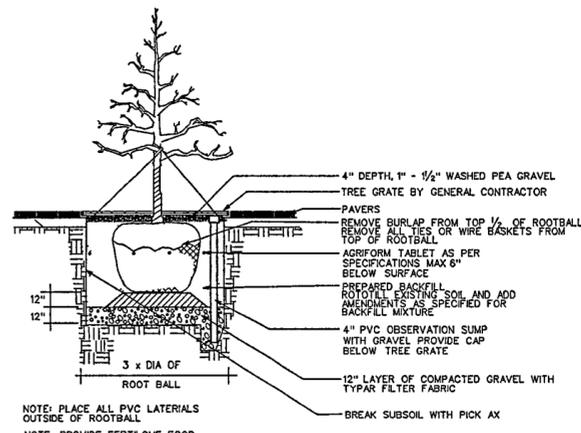


4 TREE PLANTING IN PAVING W/ TREE GRATE
L531 NO SCALE

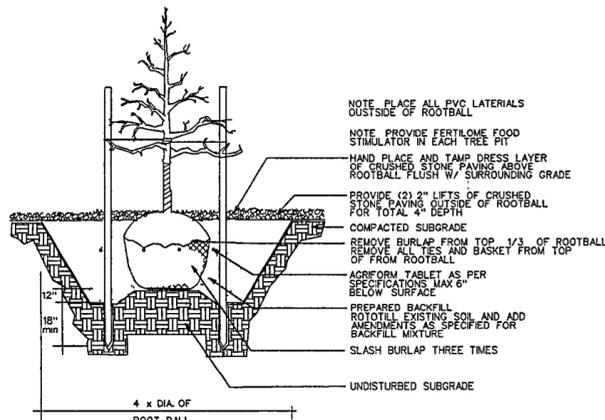


7 TREE PLANTING IN DECOMPOSED GRANITE
L521 NO SCALE

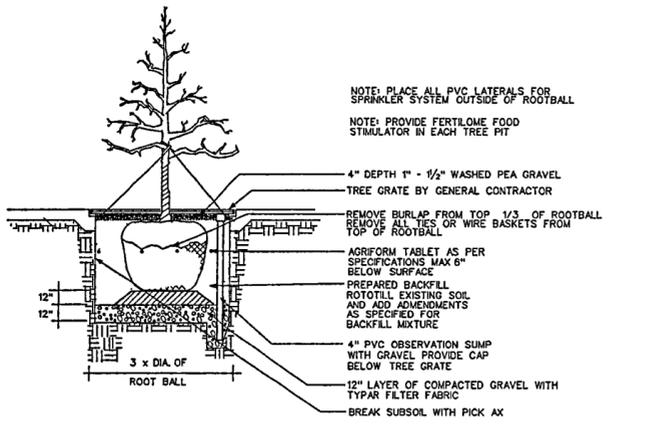


2 TREE PLANTING IN CONCRETE W/ TREE GRATE
L531 NO SCALE

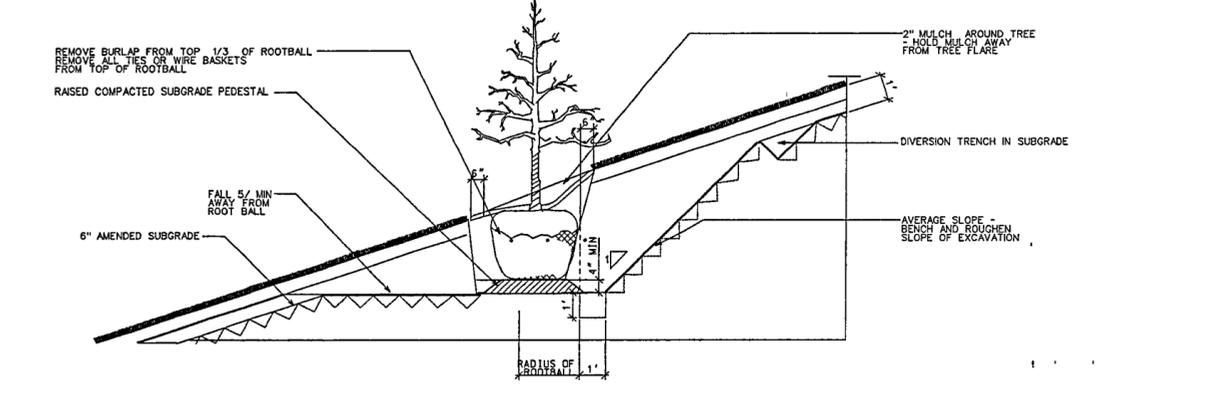


5 TYPICAL INDIVIDUAL TREE DETAIL SLOPES
L531 NO SCALE

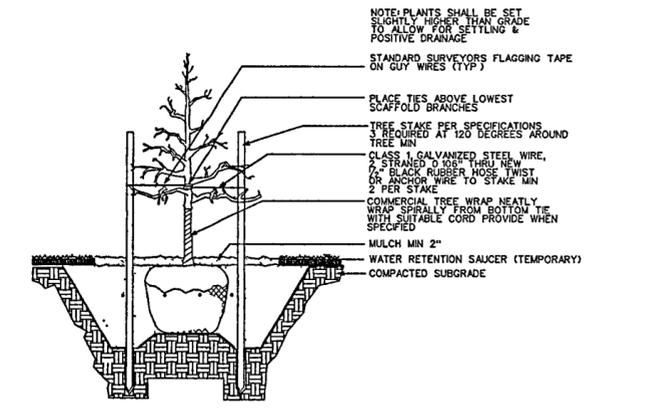


3 TREE STAKING DETAIL
L531 NO SCALE

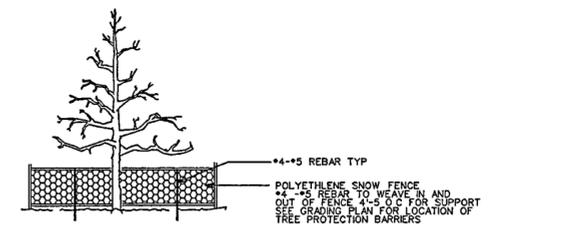


6 TREE PROTECTION DETAIL/ EAST BANK
L531 NO SCALE

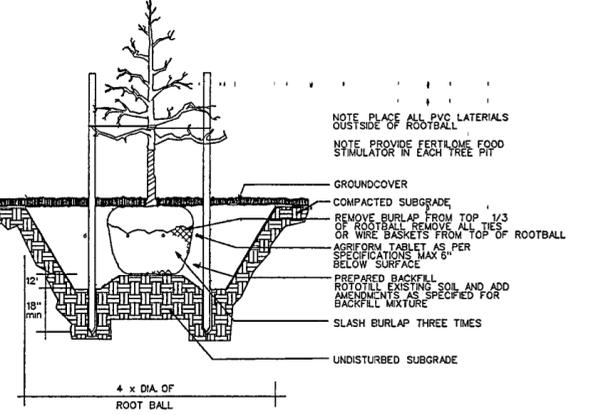


8 TREE PLANTING IN GROUND COVER
L531 NO SCALE

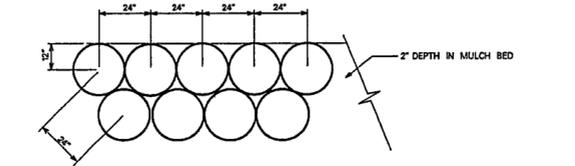


9 TYPICAL SCHOLARS GARDEN HEDGE
L531 NO SCALE

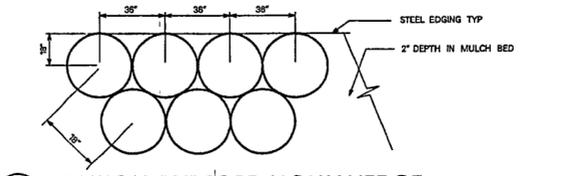


10 TYPICAL BURFORD HOLLY HEDGE
L531 NO SCALE

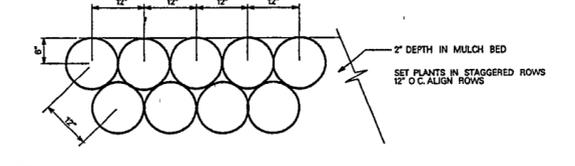

11 TYPICAL GROUND COVER PLANTING
L531 NO SCALE

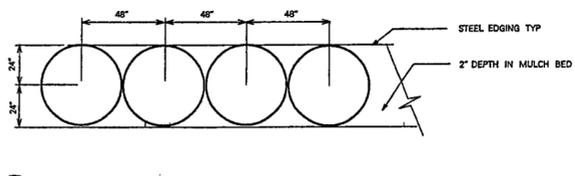

12 TYPICAL CONTEMPLATION GROVE HEDGE
L531 NO SCALE

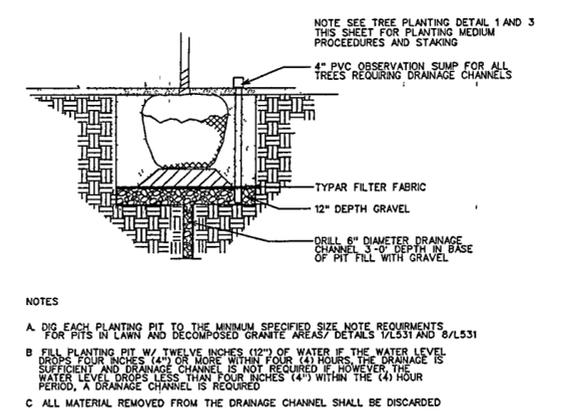

13 DRAINAGE CHANNEL DETAIL
L531 NO SCALE

LITTLE ROCK, ARKANSAS

Architect
POLSHAK PARTNERSHIP LLP
220 West 12th Street
New York, New York 10014
212 807 7171

Landscape Architect
HARGREAVES ASSOCIATES
118 Magazine Street
Cambridge Massachusetts 02139
617 661 0070 t
617 661 0064 f

Coordinating Landscape Architect
LANDSCAPE ARCHITECTURE INC
2300 Cotuit Lane Suite 202
Little Rock, Arkansas 72202
501 374 6610

Civil Engineer
MCLELLAND CONSULTING ENGINEERS
900 W Markham Street
Little Rock, Arkansas 72201
501 371 0272

Electrical Engineer
CROMWELL ARCHITECTS ENGINEERS
101 South Spring Street
Little Rock, Arkansas 72201
501 572 2300

Marine + Structural Engineers
MOFFATT & NICHOL ENGINEERS
1610 East Millbrook Road Suite 100
Raleigh North Carolina 27609
919 781 4626


Fountain
DAN ELISER WATERARCHITECTURE INC.
58 Mackenzie Drive West
Richmond Hill, Ontario L4C 3S2
CANADA
905 884 4176

Playground Design
PLAY SITE ARCHITECTURE
7 Fairway Road
Acton Massachusetts 01720
978 263 1090

Signage Design
POULIN + MORRIS
286 Spring Street, Sixth Floor
New York, New York 10013
212 675 1332



Issue	Date
05 100% Site Package 2 CD	09/27/02
04 50% Site Package 2 CD	08/18/02
03 50% Site Package 2 CD	06/29/02
02 100% Design Development	04/01/02

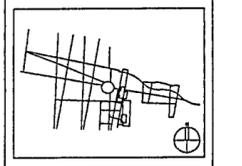

Job No: PPA 8908
Scale: HA CPC/0101
AS NOTED

Date: SEPTEMBER 27 2002
Title: SITE PACKAGE 2
100% CONSTRUCTION DOCUMENTS
PLANTING DETAILS

Sheet No: L531