

GENERAL NOTES

- 1 SEE SHEET E101 FOR COORDINATE AND DIMENSIONED LOCATIONS FOR ALL SITE LIGHTING AND ELECTRICAL

KEYED NOTES

- 1 SINGLE TELEPHONE LINE NEEDED IN FUTURE PAVILION FOR IRRIGATION SYSTEM FOR THIS AND OTHER EQUIPMENT LAYOUT DETAILS AT PAVILION, SEE PAVILION PLAN, NOT IN THIS DRAWING SET
- 2 PROVIDE 13,800KV UNDERGROUND ELECTRICAL SERVICE TO FUTURE PAVILION
- 3 APPROXIMATE PATH FOR AMPHITHEATER AND BRIDGE POWER CONDUIT
- 4 SEE HOMERUNS FOR DUAL CHARGERS ON SHEET E501, PANEL SCHEDULES
- 5 PROVIDE AND COORDINATE POWER FOR IRRIGATION CONTROLLERS
- 6 REFERENCE POWER WIRING SHEETS AND PANELS SCHEDULES FOR HOD1 AND LOD1 HOME RUNS, POWERING IN-GRADE OUTLETS AND LIGHTING NEAR THE BUILDING REFERENCE SHEET E404 DETAIL 1 FOR IN-GRADE GFI RECEPTACLE INSTALLATION
- 7 REFERENCE SHEET E404 DETAIL 2 FOR ARBETUM POWER DETAILS

4" CONDUIT PATH, CONDUIT BURIED AND CAPPED BOTH ENDS

1 Site Electrical and Lighting Plan
E102 | E102

**WILLIAM J. CLINTON
PRESIDENTIAL
CENTER & PARK**

LITTLE ROCK, ARKANSAS

Architect
POLSHEK PARTNERSHIP LLP
320 West 13th Street
New York, New York 10014
212.807.7171



HARGREAVES ASSOCIATES
118 Magazine Street
Cambridge, Massachusetts 02139
617.661.0071
617.661.0064 f

Coordinating Landscape Architect
LANDSCAPE ARCHITECTURE, INC.
2300 Cottondale Lane, Suite 202
Little Rock, Arkansas 72202
501.374.5610

Civil Engineer
McCLELLAND CONSULTING ENGINEERS
900 W Markham Street
Little Rock, Arkansas 72201
501.371.0272


Electrical Engineer
CROMMELL ARCHITECTS ENGINEERS
101 South Spring Street
Little Rock, Arkansas 72201
501.372.2900

Mane + Structural Engineers
MOFFATT & NICHOL ENGINEERS
1616 East Millbrook Road, Suite 100
Raleigh North Carolina 27609
919.781.4628


Fountain
DAN EUSER WATERARCHITECTURE INC.
58 Mackenzie Drive West
Richmond Hill, Ontario L4C 3S2
CANADA
905.884.4176

Playground Design
PLAY SITE ARCHITECTURE
7 Fairway Road
Acton, Massachusetts 01720
978.263.1090

Signage Design
POULIN + MORRIS
286 Spring Street Sixth Floor
New York, New York 10013
212.675.1332

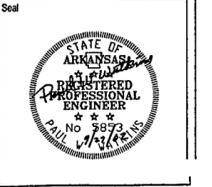

Issue	Date
04	100% Site Package 2 CD 09/27/02
03	90% Site Package 2 CD 08/16/02
02	80% Site Package 2 CD 06/29/02
01	100% Design Development 04/01/02

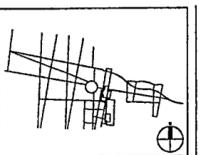

Job No. PPA 8808
HA_CPO0101

Scale

Date SEPTEMBER 27, 2002

Title
SITE PACKAGE 2
100% CONSTRUCTION DOCUMENTS
SITE ELECTRICAL &
LIGHTING CIRCUITRY PLAN

Sheet No.

E102



FOR OFFICIAL USE ONLY