


Issue	Date
O3 100% Site Package 2 CD	09/27/02
O2 90% Site Package 2 CD	08/16/02
O1 80% Site Package 2 CD	06/29/02

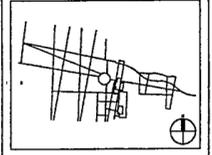

Job No. PPA 9908
HA CPC0101


Scale

Date SEPTEMBER 27, 2002


Title SITE PACKAGE 2
100% CONSTRUCTION DOCUMENTS
ELECTRICAL DETAILS

Sheet No.



E404

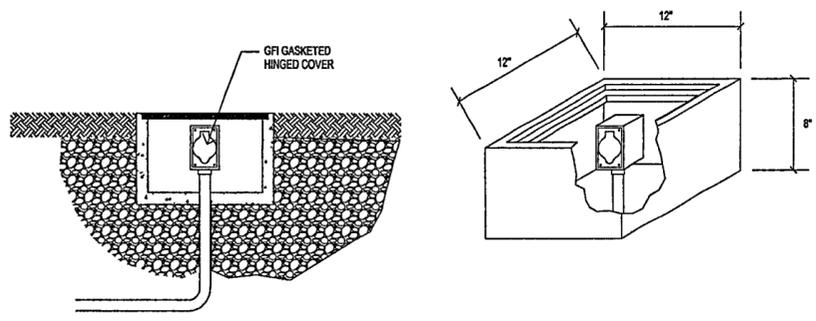

1 POWER IN-GRADE TYPICAL TO SCHOLARS' GARDEN
E404 | TS

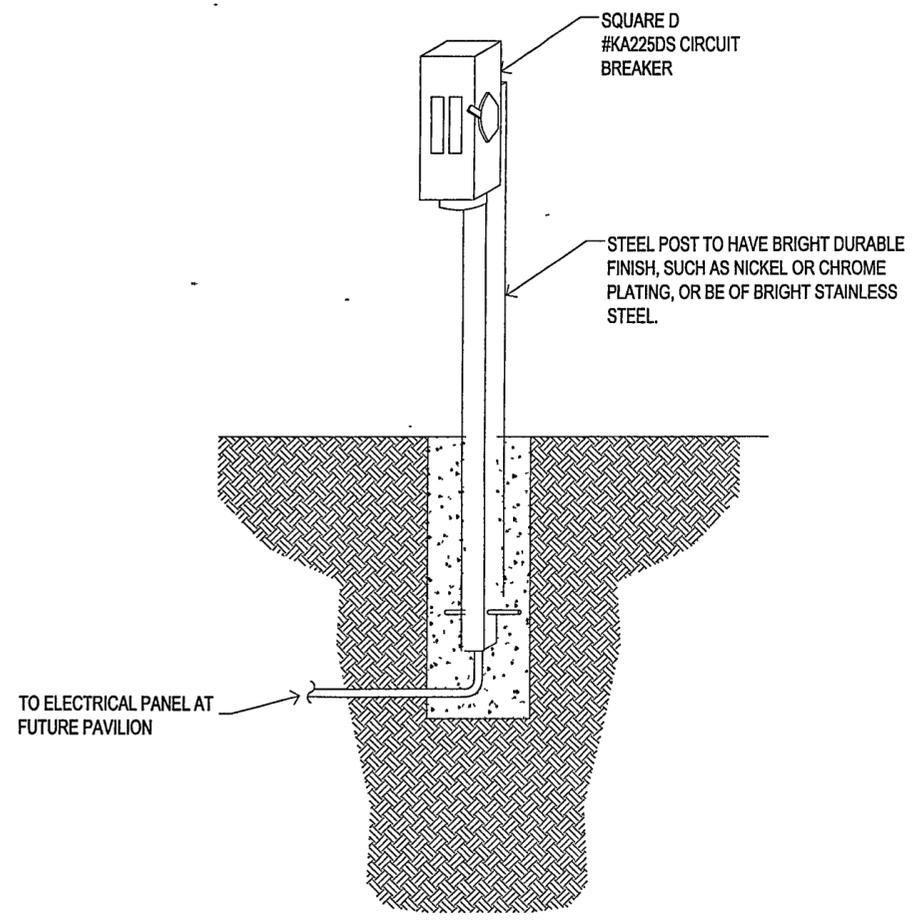

2 POWER AT ARBORETUM
E404 | E404 NTS

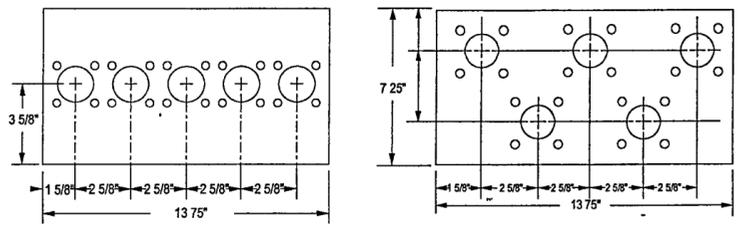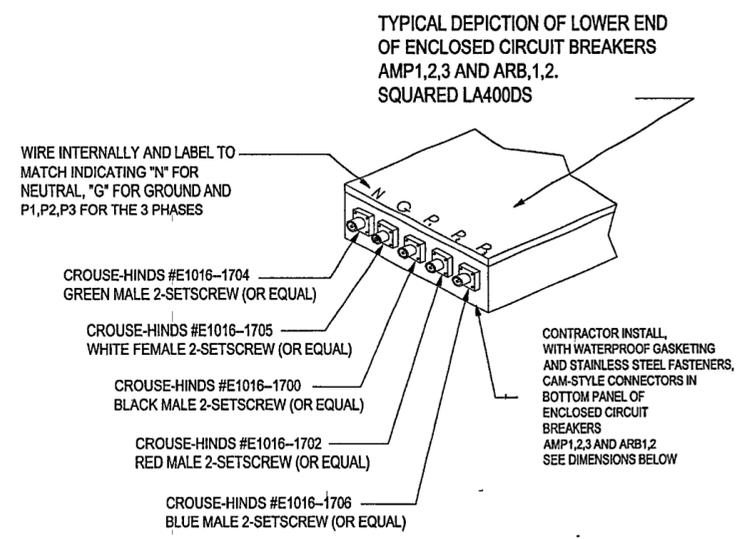

END-ON VIEW OF BOTTOM OF TYPICAL ENCLOSED
CIRCUIT BREAKER SHOWING TWO EQUALLY
ACCEPTABLE PATTERNS FOR HOLES
USE STAINLESS STEEL FASTENERS 20 PLACES

3 CONTRACTOR INSTALLED CAM-LOCK CONNECTORS
E404 | E404 NTS