


- NOTES:**
- CONTRACTOR SHALL FIELD VERIFY ALL DIMENSIONS AND ANGLES AND SUBMIT TO CONTRACTING AGENT FOR APPROVAL PRIOR TO ANY PRECAST FABRICATION
 - EXPOSED SURFACE OF PRECAST SHALL BE LIGHTLY SANDBLASTED TO PROVIDE TEXTURE & NON SKID SURFACE

**WILLIAM J. CLINTON
PRESIDENTIAL
CENTER & PARK**

LITTLE ROCK, ARKANSAS

Architect
POLSHEK PARTNERSHIP LLP
320 West 13th Street
New York, New York 10014
212 807 7171

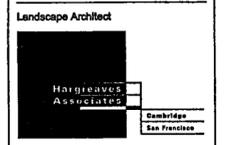

118 Magazine Street
Cambridge, Massachusetts 02139
617 681 0070
617 681 0084

Coordinating Landscape Architect
LANDSCAPE ARCHITECTURE, INC
2300 Colondale Lane, Suite 202
Little Rock, Arkansas 72202
501 374.6610

Civil Engineer
MCLELAND CONSULTING ENGINEERS
800 W Markham Street
Little Rock, Arkansas 72201
501 371 0272

Electrical Engineer
CROWMELL ARCHITECTS ENGINEERS
101 South Spring Street
Little Rock, Arkansas 72201
501 372.2900

Marine + Structural Engineers
MOFFATT & NICHOL ENGINEERS
1616 East Millbrook Road, Suite 160
Raleigh, North Carolina 27609
919 781 4628


Fountain
DAN EUSER WATERARCHITECTURE INC
58 Mackeiza Drive West
Richmond Hill, Ontario L4C 3S2
CANADA
905 884 4176

Playground Design
PLAY SITE ARCHITECTURE
7 Fairway Road
Acton, Massachusetts 01720
978 263 1090

Signage Design
POULIN + MORRIS
288 Spring Street, Sixth Floor
New York, New York 10013
212.675 1332



Issue	Date
04 100% Site Package 2 CD	09/27/02
03 80% Site Package 2 CD	08/16/02
02 80% Site Package 2 CD	06/29/02
01 100% Design Development	04/01/02

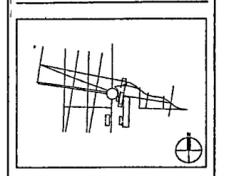

Job No. 4813

Scale AS SHOWN

Date SEPTEMBER 27, 2002

Title **SITE PACKAGE 2**
100% CONSTRUCTION DOCUMENTS
Stadium Steps Precast
Details Sheet 1 of 2

Sheet No. **MC510**

FOR OFFICIAL USE ONLY