



1 PARTIAL PLAN
MCS13 1"=10'

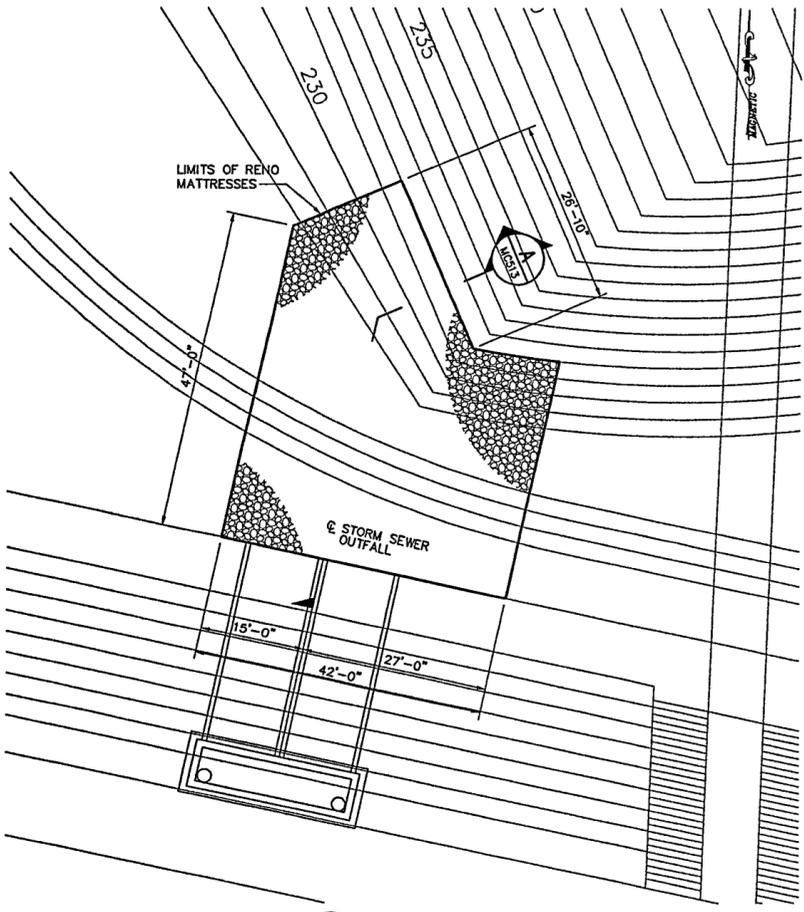


2 PARTIAL PLAN
MCS13 1"=10'

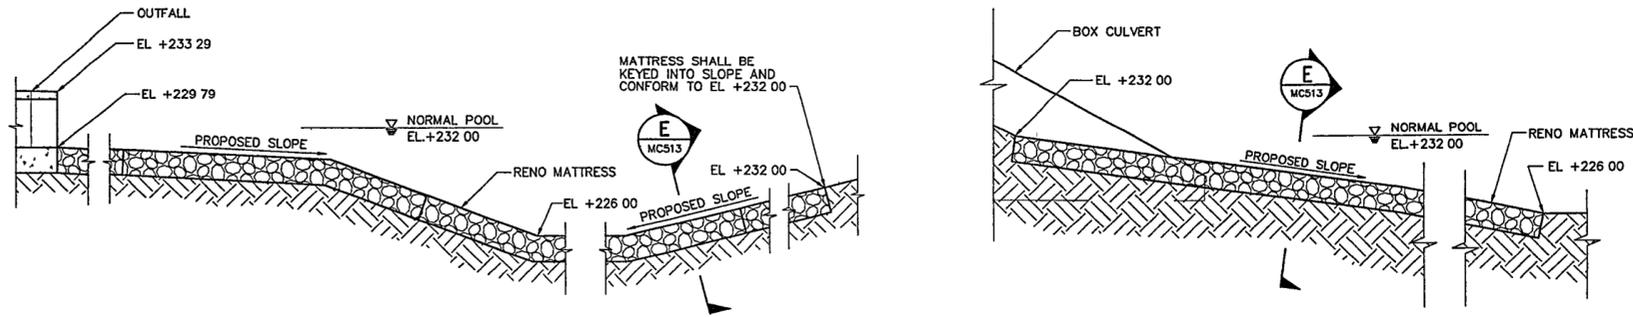


A SECTION
MCS13 3/8"=1'-0"

B SECTION
MCS13 3/8"=1'-0"

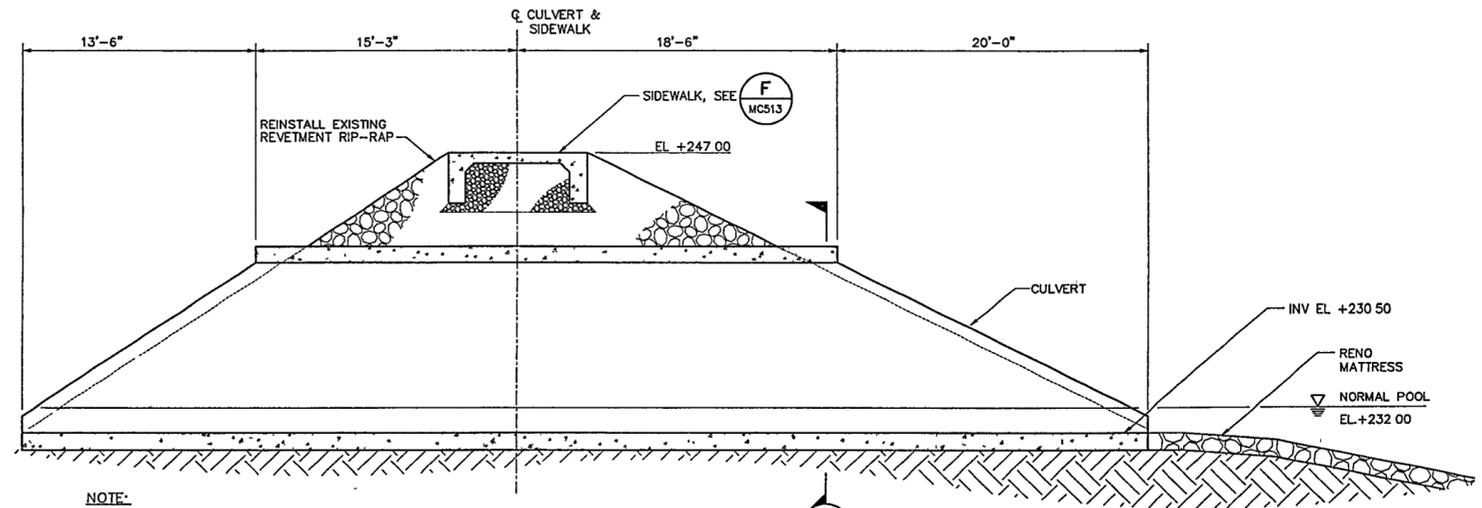


C SECTION
MCS13 3/16"=1'-0"

NOTE:
GUARDRAIL NOT SHOWN FOR CLARITY.

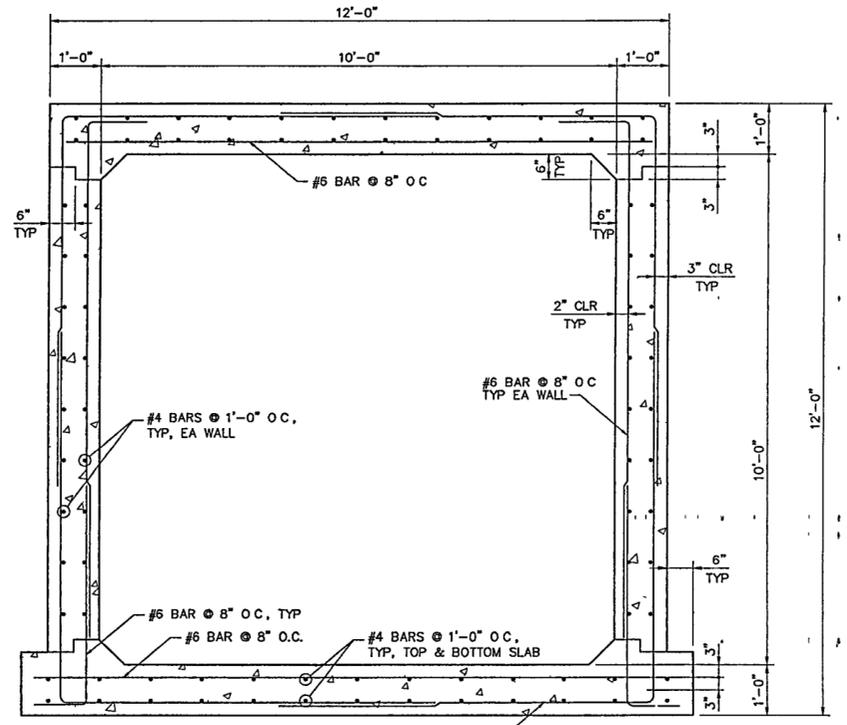


D SECTION
MCS13 3/4"=1'-0"

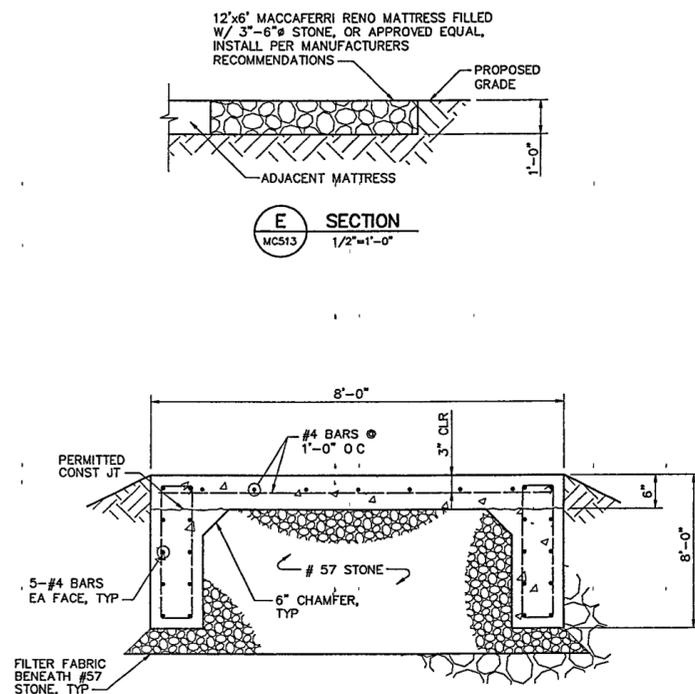


E SECTION
MCS13 1/2"=1'-0"

F SECTION
MCS13 1/2"=1'-0"

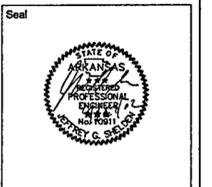

Issue	Date
04 100% Site Package 2 CD	09/27/02
03 80% Site Package 2 CD	08/16/02
02 60% Site Package 2 CD	06/29/02
01 100% Design Development	04/01/02

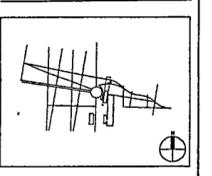

Job No. 4813

Scale AS SHOWN

Date SEPTEMBER 27, 2002

Title **SITE PACKAGE 2**
100% CONSTRUCTION DOCUMENTS
Culvert and Rip Rap
Details

Sheet No.

MC513