

**WILLIAM J CLINTON  
PRESIDENTIAL  
CENTER**

LITTLE ROCK, ARKANSAS

Architect  
POLSKER PARTNERSHIP LLP  
320 West 13th Street  
New York, New York 10014  
212 807 7171

Coordinating Architects  
POLK STANLEY YEARY ARCHITECTS Ltd  
700 South Schiller Street  
Little Rock, Arkansas 72201  
501 378 0878

WITSELL EVANS RASCO  
901 West Third Street  
Little Rock, Arkansas 72201  
501 374 5300

WOODS CARADINE ARCHITECTS  
2200 South Main Street  
Little Rock, Arkansas 72206  
501 374 4060

Landscape Architects  
HARGREAVES ASSOCIATES  
118 Magazine Street  
Cambridge, Massachusetts 02139  
617 661 0370


LANDSCAPE ARCHITECTURE Inc  
2300 Cottondale Lane Suite 202  
Little Rock, Arkansas 72202  
501 374 5810

Structural Engineer  
LESLIE E ROBERTSON ASSOC RLLP  
30 Broad Street, 47th Floor  
New York, New York 10004  
212 750 9000


MEP Engineers  
FLACK + KURTZ Inc.  
475 Fifth Avenue  
New York, New York 10017  
212 532 9600

CROMWELL ARCHITECTS ENGINEERS  
101 South Spring Street  
Little Rock, Arkansas 72201  
501 372 2500

Curtainwall Consultant  
R. A. HEINTGES ARCHITECTS  
126 Fifth Avenue, 8th Floor  
New York, New York 10011  
212 652 2966

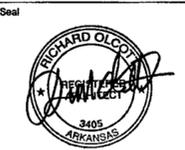

100% Construction Documents	09/27/02
90% Progress Printing	08/30/02
100% Struct/CD Progress	07/01/02
100% Design Development	03/01/02
Issue	Date

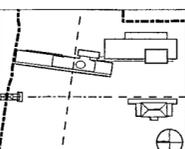

Job No 9908

Scale 3" = 1'-0"

Date September 27, 2002


Title

**WALL SYSTEMS K  
PLAN AND SECTION  
DETAILS**


Sheet No

**A383**


FOR OFFICIAL USE ONLY

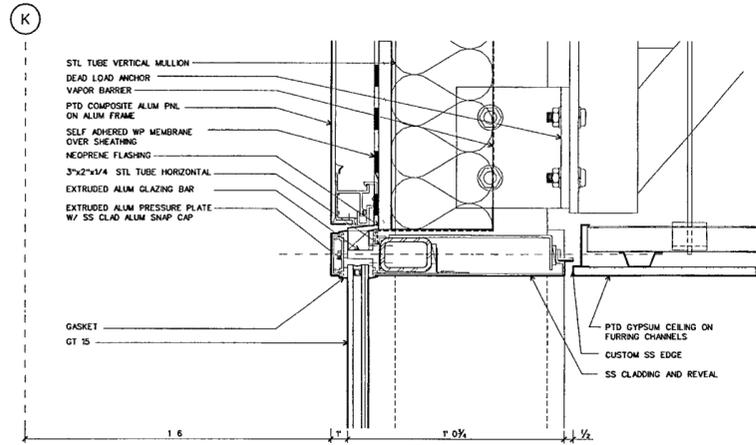


WALL SYSTEM K SECTION DETAIL AT HEAD  
SCALE 3" = 1'-0" D-CWK02 40

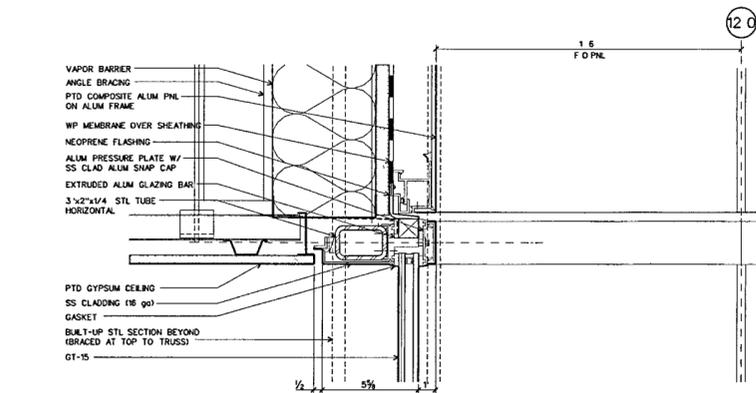


WALL SYSTEM K SECTION DETAIL AT HEAD  
SCALE 3" = 1'-0" D-CWK02 30

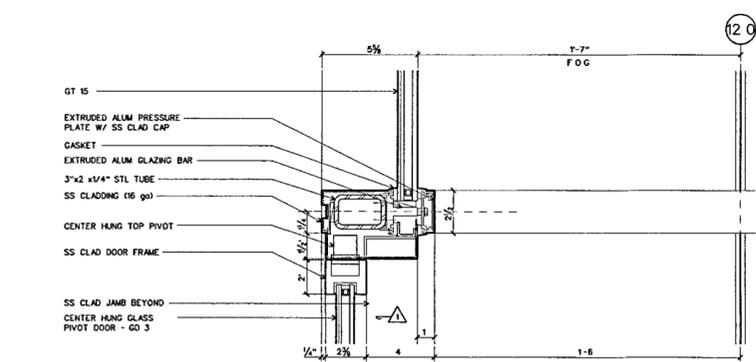


WALL SYSTEM K SECTION DETAIL AT DOOR HEAD  
SCALE 3" = 1'-0" D-CWK02 20

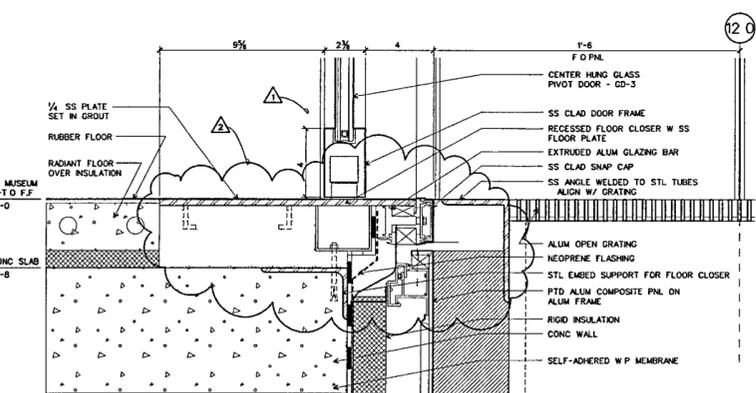


WALL SYSTEM K SECTION DETAIL AT DOOR  
SCALE 3" = 1'-0" D-CWK02 10

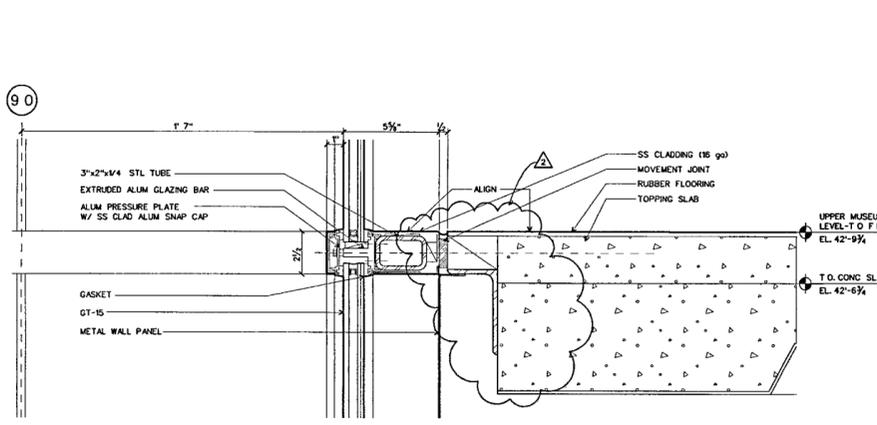


WALL SYSTEM K SECTION DETAIL AT SILL  
SCALE 3" = 1'-0" D-CWK02 41

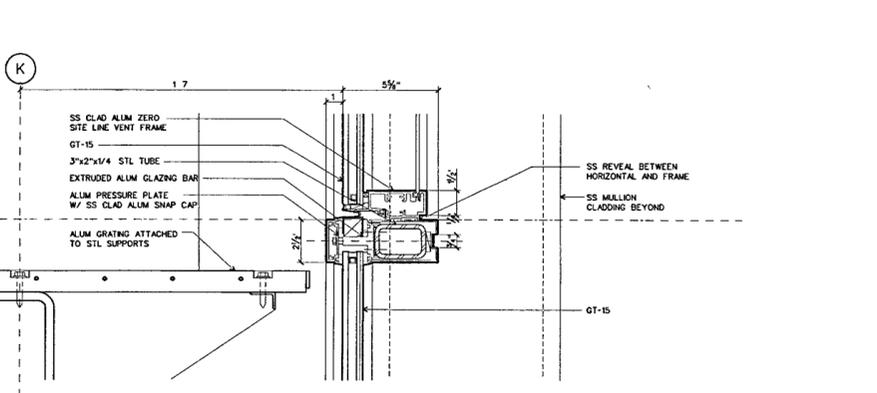


WALL SYSTEM K SECTION DETAIL AT HORIZONTAL  
SCALE 3" = 1'-0" D-CWK02 31

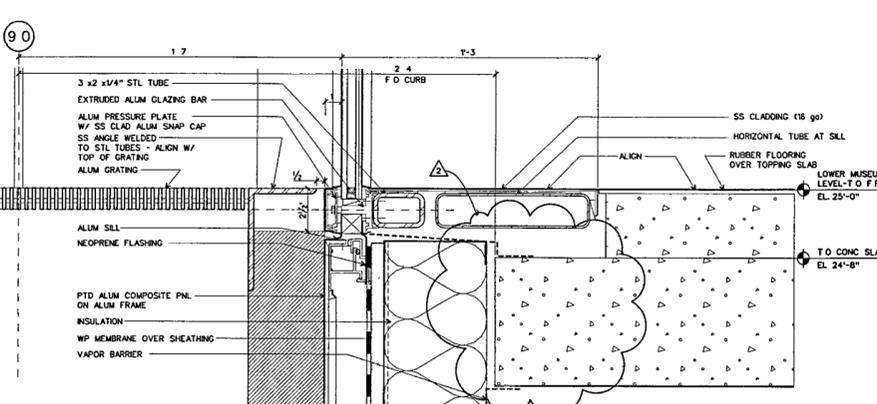


WALL SYSTEM K SECTION DETAIL AT SILL  
SCALE 3" = 1'-0" D-CWK02 21

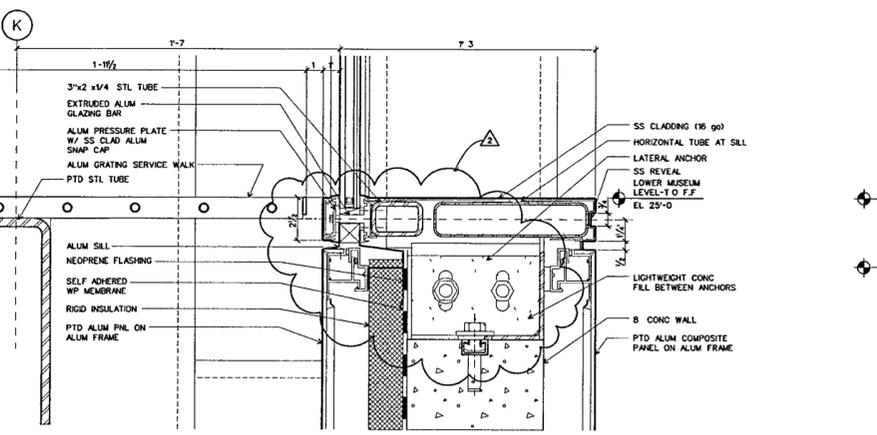


WALL SYSTEM K SECTION DETAIL AT SILL  
SCALE 3" = 1'-0" D-CWK02 11

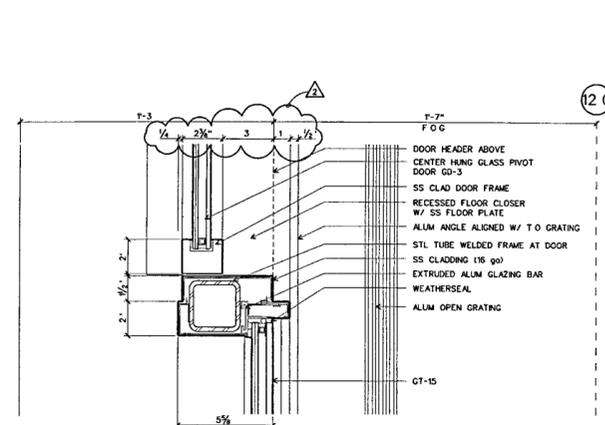

WALL SYSTEM K PLAN DETAIL AT DOOR JAMB  
SCALE 3" = 1'-0" D-CWK02 32

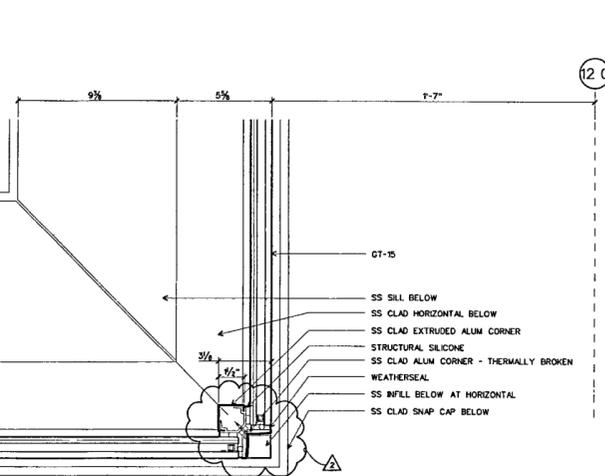

WALL SYSTEM K PLAN DETAIL AT CORNER  
SCALE 3" = 1'-0" D-CWK02 22

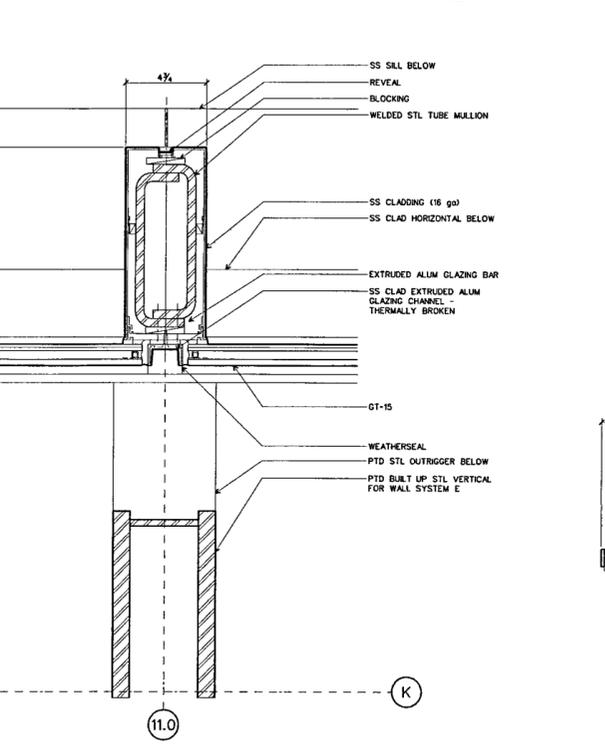

WALL SYSTEM K PLAN DETAIL AT MULLION  
SCALE 3" = 1'-0" D-CWK02 12