

**WILLIAM J CLINTON  
PRESIDENTIAL  
CENTER**

LITTLE ROCK, ARKANSAS

Architect  
POLSHKE PARTNERSHIP LLP  
320 West 13th Street  
New York, New York 10014  
212 807 7171

Coordinating Architects  
POLK STANLEY YEARY ARCHITECTS LTD  
700 South Schiller Street  
Little Rock, Arkansas 72201  
501 378 0878

WITSELL EVANS RASCO  
901 West Third Street  
Little Rock, Arkansas 72201  
501 374 5300

WOODS CADAMINE ARCHITECTS  
2200 South Main Street  
Little Rock, Arkansas 72206  
501 374 4060

Landscape Architects  
HARGREAVES ASSOCIATES  
118 Magazine Street  
Cambridge, Massachusetts 02139  
617 551 0070


LANDSCAPE ARCHITECTURE, Inc.  
2300 Cottondale Lane Suite 202  
Little Rock, Arkansas 72202  
501 374 5610

Structural Engineer  
LESLIE E. ROBERTSON ASSOC RLLP  
30 Broad Street, 47th Floor  
New York, New York 10004  
212 750 9000


MEP Engineers  
FLACK + KURTZ Inc.  
475 Fifth Avenue  
New York, New York 10017  
212 532 9600

CROMWELL ARCHITECTS ENGINEERS  
101 South Spring Street  
Little Rock, Arkansas 72201  
501 372 2900

Curtainwall Consultant  
R. A. HEINTGES ARCHITECTS  
128 Fifth Avenue, 8th Floor  
New York, New York 10011  
212 652-2955

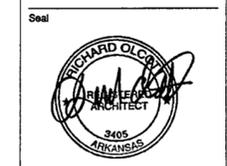

Issue	Date
100% Construction Documents	09/27/02
90% Progress Printing	08/30/02
100% Struct./CD Progress	07/01/02
Bridge Bldg Substructure	06/14/02
100% Steel & Concrete CD	05/15/02
& Architectural CD Progress	

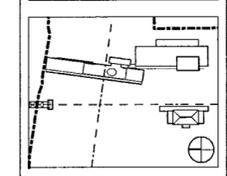


Job No. 9908  
Scale 3" = 1'-0"  
Date September 27, 2002  
Title

**EXPANSION JOINT DETAILS**


Sheet No.

**A390**


FOR OFFICIAL USE ONLY

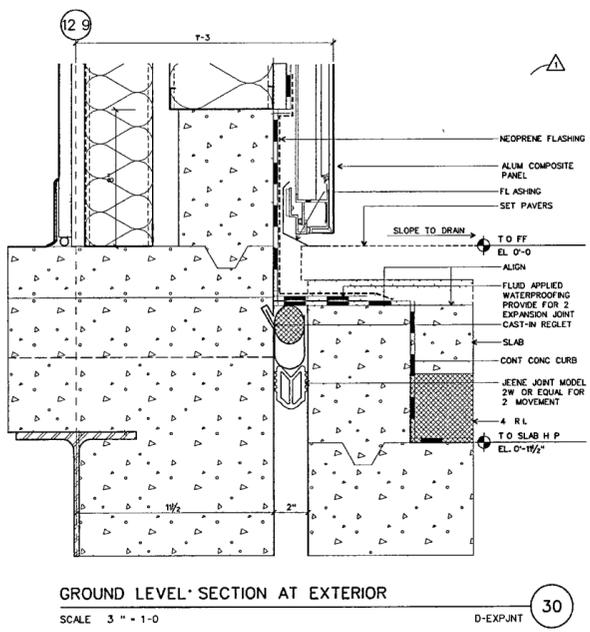


GROUND LEVEL SECTION AT EXTERIOR  
SCALE 3" = 1'-0"  
D-EXPJNT 30

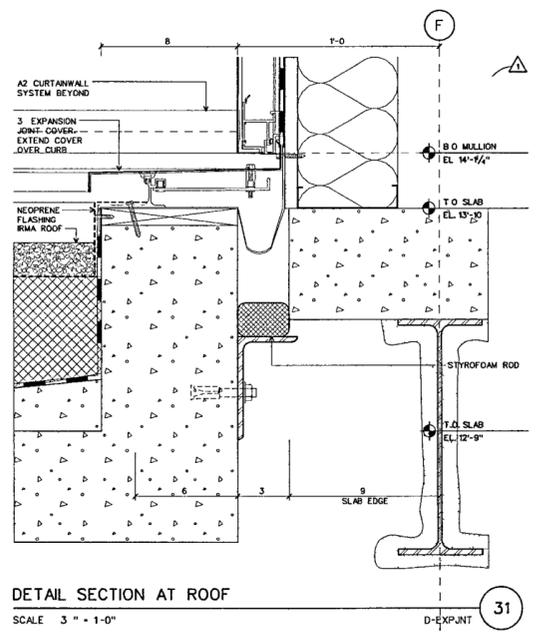


DETAIL SECTION AT ROOF  
SCALE 3" = 1'-0"  
D-EXPJNT 31

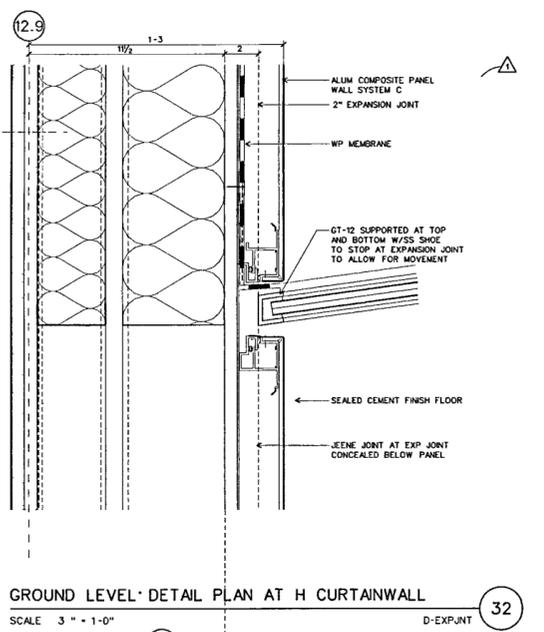


GROUND LEVEL DETAIL PLAN AT H CURTAINWALL  
SCALE 3" = 1'-0"  
D-EXPJNT 32

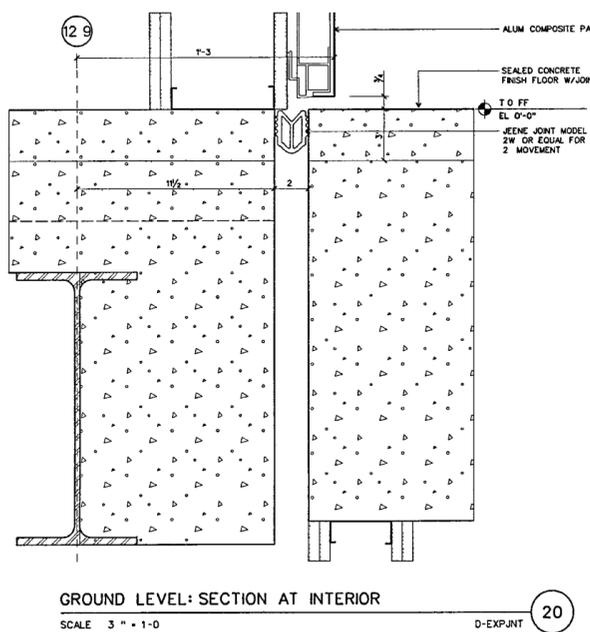


GROUND LEVEL SECTION AT INTERIOR  
SCALE 3" = 1'-0"  
D-EXPJNT 20

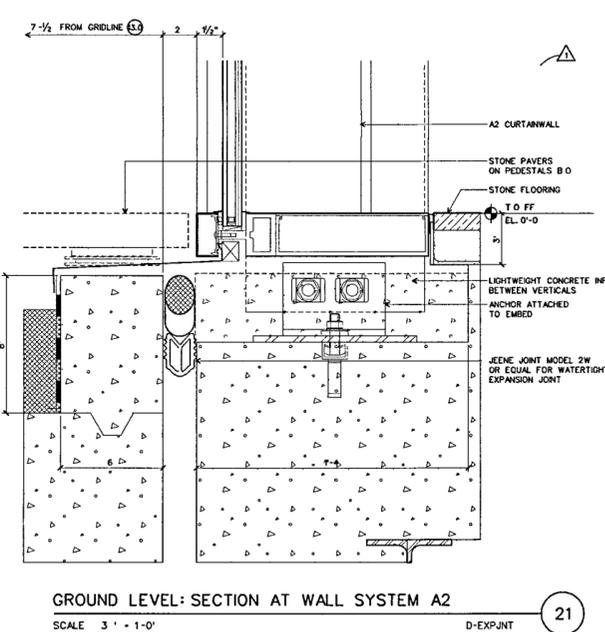


GROUND LEVEL SECTION AT WALL SYSTEM A2  
SCALE 3" = 1'-0"  
D-EXPJNT 21

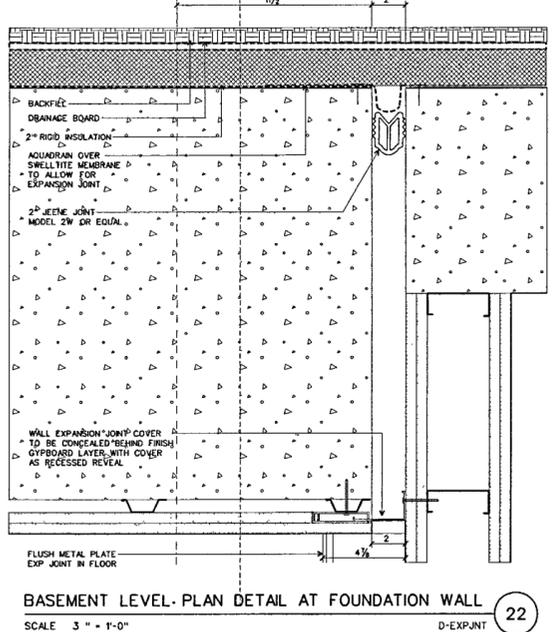


BASEMENT LEVEL PLAN DETAIL AT FOUNDATION WALL  
SCALE 3" = 1'-0"  
D-EXPJNT 22

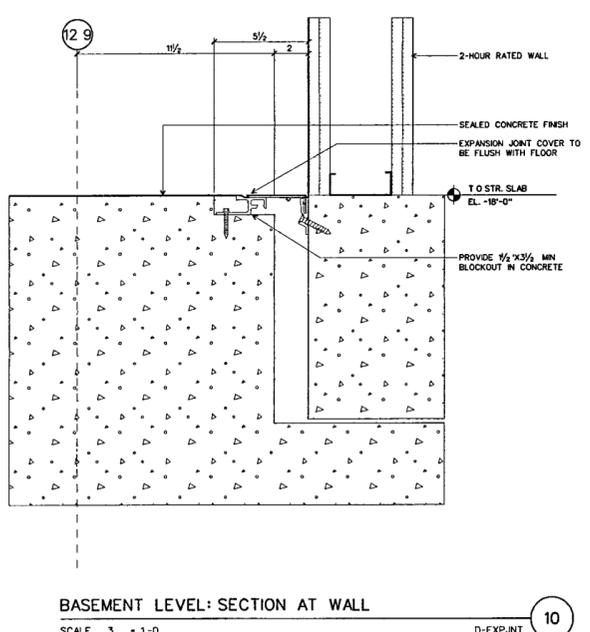


BASEMENT LEVEL SECTION AT WALL  
SCALE 3" = 1'-0"  
D-EXPJNT 10

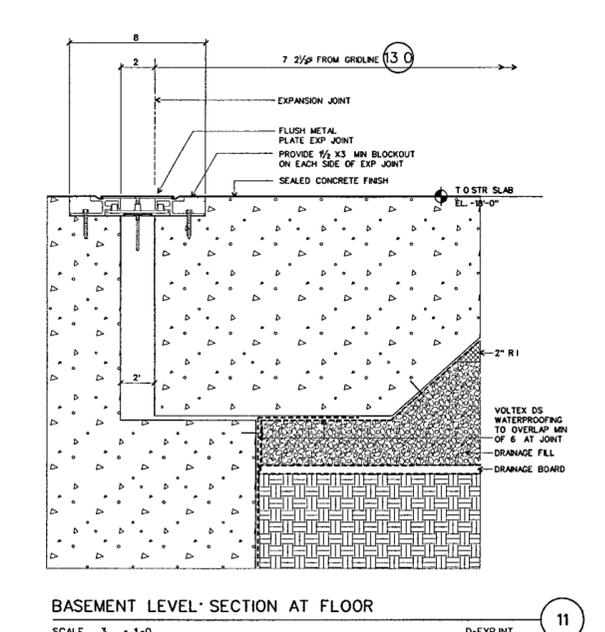


BASEMENT LEVEL SECTION AT FLOOR  
SCALE 3" = 1'-0"  
D-EXPJNT 11

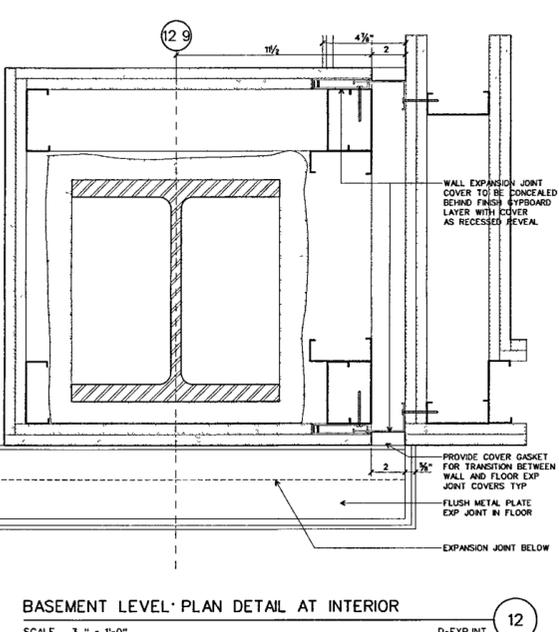


BASEMENT LEVEL PLAN DETAIL AT INTERIOR  
SCALE 3" = 1'-0"  
D-EXPJNT 12

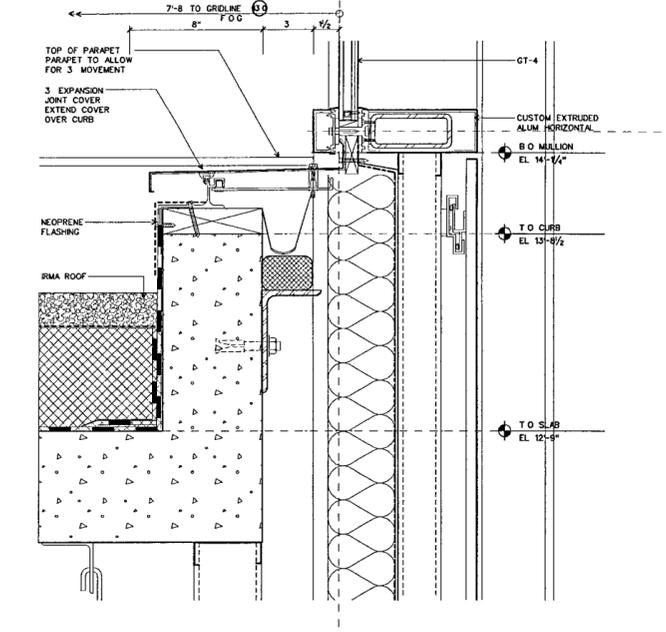

GROUND LEVEL SECTION DETAIL AT ROOF AND A2 CW DOOR  
SCALE 3" = 1'-0"  
D-EXPJNT 22

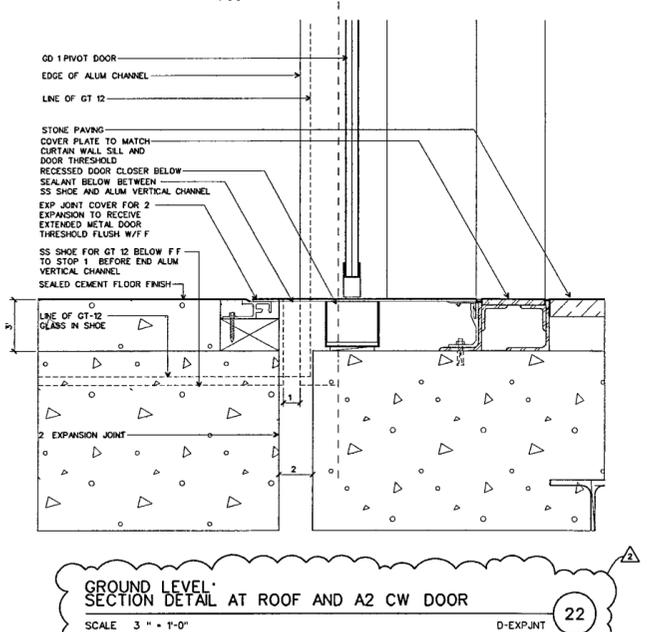

BASEMENT LEVEL PLAN AT FOUNDATION WALL  
SCALE 3" = 1'-0"  
D-EXPJNT 13

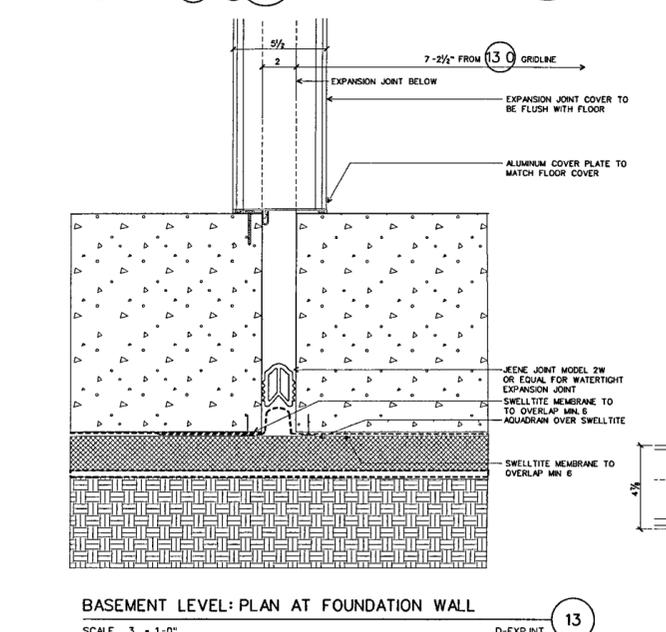

BASEMENT LEVEL PLAN AT FOUNDATION WALL  
SCALE 3" = 1'-0"  
D-EXPJNT 13