

**WILLIAM J CLINTON
PRESIDENTIAL
CENTER**

LITTLE ROCK, ARKANSAS

Architect
POLSHAK PARTNERSHIP LLP
320 West 13th Street
New York, New York 10014
212.607.7171

Coordinating Architects
POLK STANLEY YEARY ARCHITECTS Ltd
700 South Schiller Street
Little Rock, Arkansas 72201
501.378.0878

WITSELL EVANS RASCO
901 West Third Street
Little Rock, Arkansas 72201
501.374.5300

WOODS CARADINE ARCHITECTS
2200 South Main Street
Little Rock, Arkansas 72206
501.374.4060

Landscape Architects
HARGREAVES ASSOCIATES
118 Magazine Street
Cambridge, Massachusetts 02139
617.681.0070

LANDSCAPE ARCHITECTURE Inc
2300 Cottondale Lane Suite 202
Little Rock, Arkansas 72202
501.374.5810

Structural Engineer
LESLIE E. ROBERTSON ASSOC RLLP
30 Broad Street, 47th Floor
New York, New York 10004
212.750.9000

MEP Engineers
FLACK + KURTZ Inc.
475 Fifth Avenue
New York, New York 10017
212.532.9000


CROMWELL ARCHITECTS ENGINEERS
101 South Spring Street
Little Rock, Arkansas 72201
501.372.2900

Curtainwall Consultant
R. A. HEINTGES ARCHITECTS
126 Fifth Avenue, 8th Floor
New York, New York 10011
212.652-2966

Seal



100% Construction Documents 09/27/02
Issue Date
*New Sheet: Former A402 renamed A401

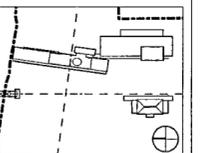


Job No. 9908
Scale AS NOTED
Date September 27, 2002
Title

DOOR DETAILS

Sheet No.

A402


FOR OFFICIAL USE ONLY

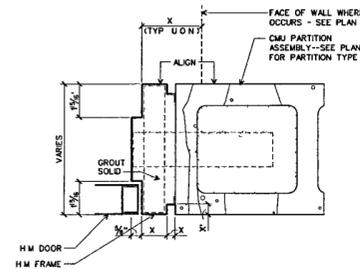

JAMB DETAIL (HEAD SIM.)

3" = 1'-0"


D-doors dgn 31

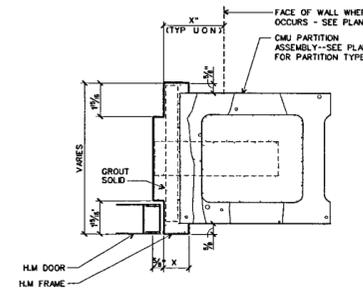

JAMB DETAIL (HEAD SIM.)

3" = 1'-0"


D-doors dgn 30

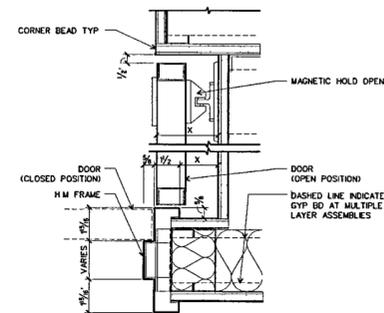

JAMB DETAIL @ HOLD OPEN DOOR

SCALE 3" = 1'-0"


D-doors dgn 23

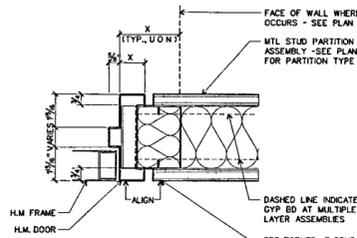

JAMB DETAIL (HEAD SIM.)

3" = 1'-0"


D-doors dgn 22

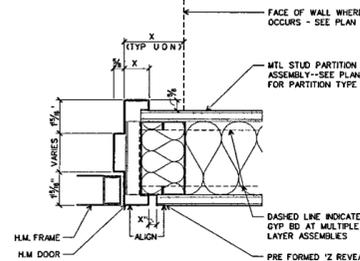

JAMB DETAIL (HEAD SIM.)

3" = 1'-0"


D-doors dgn 21

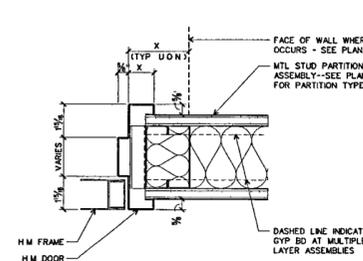

JAMB DETAIL (HEAD SIM.)

3" = 1'-0"


D-doors dgn 20

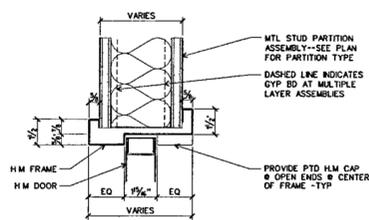

HEAD DETAIL
DOUBLE ACTING DOOR

SCALE 3" = 1'-0"


D-doors dgn 14

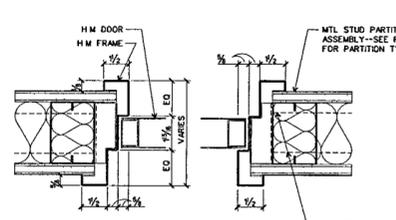

JAMB DETAIL
DOUBLE ACTING DOOR

SCALE 3" = 1'-0"


D-doors dgn 13

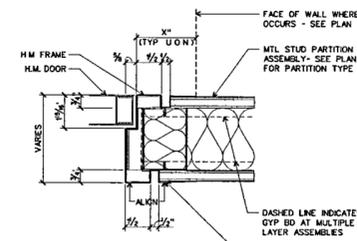

JAMB DETAIL (HEAD SIM)
FLUSH BOTH SIDES

SCALE 3" = 1'-0"


D-doors dgn 12

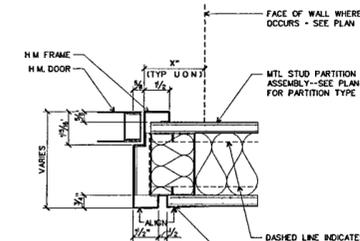

JAMB DETAIL (HEAD SIM)
FLUSH ONE SIDE

SCALE 3" = 1'-0"

D-doors dgn 11

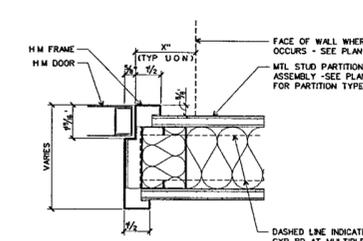

JAMB DETAIL (HEAD SIM)

SCALE 3" = 1'-0"

D-doors dgn 10