

**WILLIAM J. CLINTON  
PRESIDENTIAL  
CENTER**

**LITTLE ROCK, ARKANSAS**  
Architect  
POLSHAK PARTNERSHIP LLP  
320 West 13th Street  
New York, New York 10014  
212 807 7171

Coordinating Architects  
POLK STANLEY YEARY ARCHITECTS LM  
700 South Schiller Street  
Little Rock, Arkansas 72201  
501.373.0878

WITSELL EVANS RASCO  
801 West Third Street  
Little Rock, Arkansas 72201  
501.374.5300

WOODS CARADINE ARCHITECTS  
2200 South Main Street  
Little Rock, Arkansas 72206  
501.374.4060

Landscape Architects  
HARGREAVES ASSOCIATES  
118 Magazine Street  
Cambridge, Massachusetts 02139  
617.661.0070


LANDSCAPE ARCHITECTURE Inc.  
2300 Cottondale Lane Suite 202  
Little Rock, Arkansas 72202  
501.374.5610

Structural Engineer  
LESLIE E. ROBERTSON ASSOC., RLLP  
30 Broad Street, 47th Floor  
New York, New York 10004  
212.750.9000

MEP Engineers  
FLACK + KURTZ Inc  
475 Fifth Avenue  
New York, New York 10017  
212.632.9600

CROMWELL ARCHITECTS ENGINEERS  
101 South Spring Street  
Little Rock, Arkansas 72201  
501.372.2900

Curtainwall Consultant  
R. A. HEINTGES ARCHITECTS  
128 Fifth Avenue, 9th Floor  
New York, New York 10011  
212.652-2966

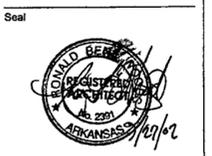


100% Construction Documents 09/27/02  
90% Progress Printing 08/30/02  
Issue Date

Job No 9908  
Scale  
Date SEPTEMBER 27, 2002  
Title


DOOR DETAILS  
Sheet No

**A404**


FOR OFFICIAL USE ONLY

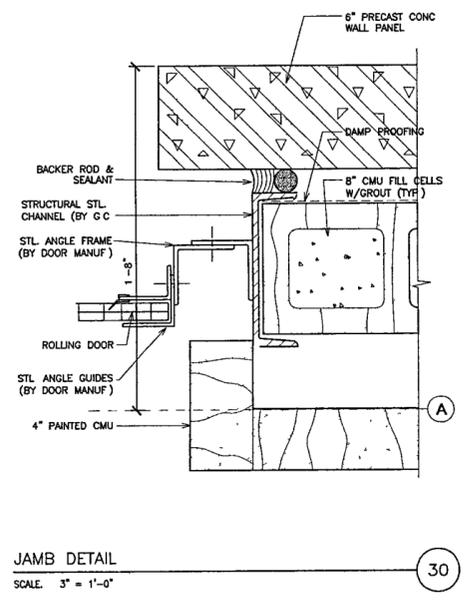


JAMB DETAIL  
SCALE: 3" = 1'-0"

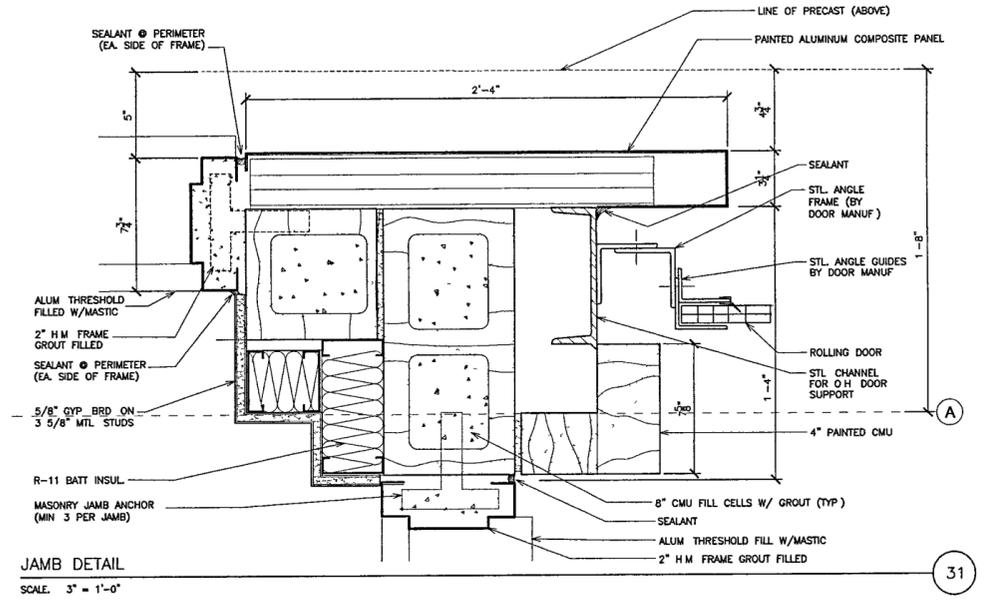


JAMB DETAIL  
SCALE: 3" = 1'-0"

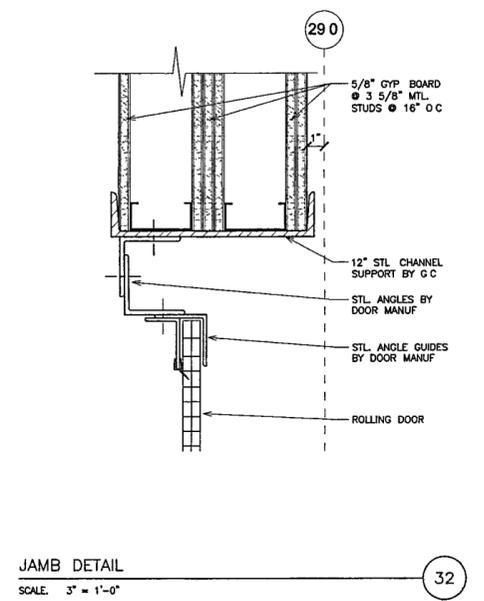


JAMB DETAIL  
SCALE: 3" = 1'-0"

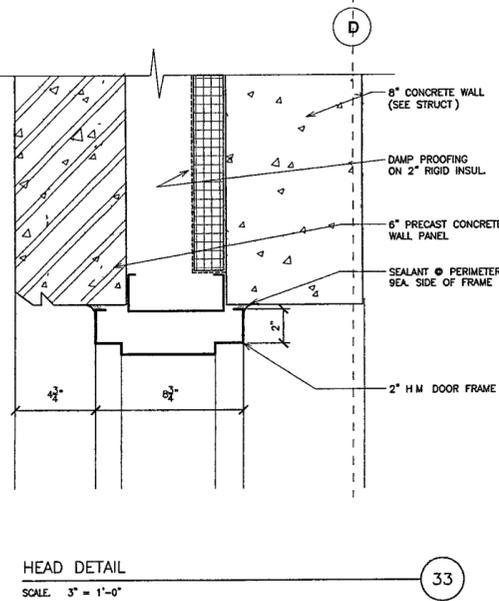


HEAD DETAIL  
SCALE: 3" = 1'-0"

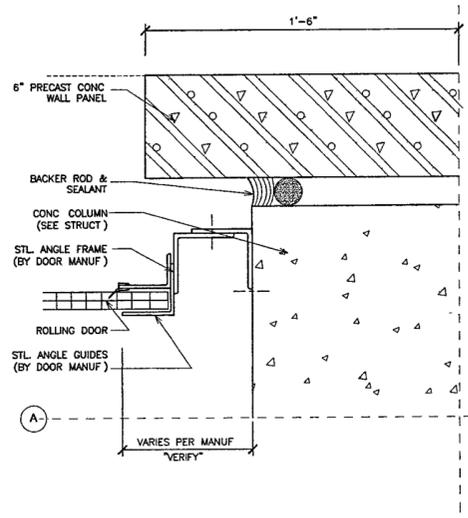


JAMB DETAIL  
SCALE: 3" = 1'-0"

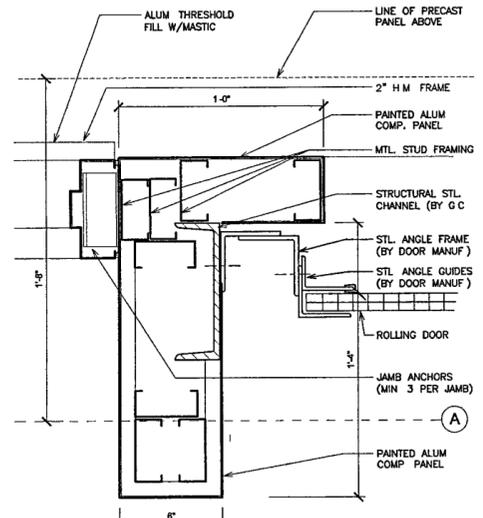


JAMB DETAIL  
SCALE: 3" = 1'-0"

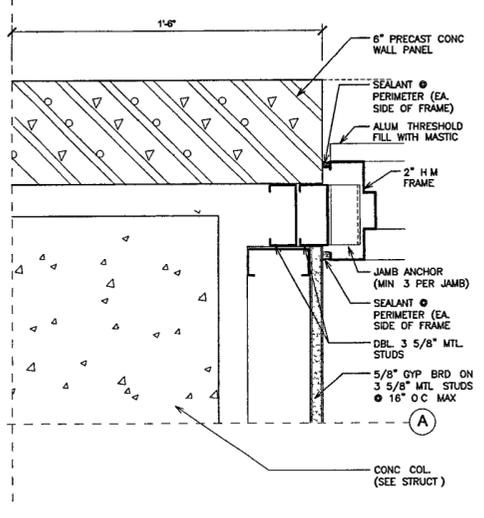


JAMB DETAIL  
SCALE: 3" = 1'-0"

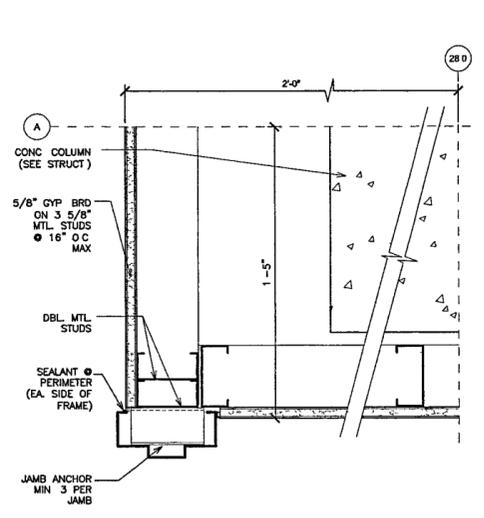


JAMB DETAIL  
SCALE: 3" = 1'-0"

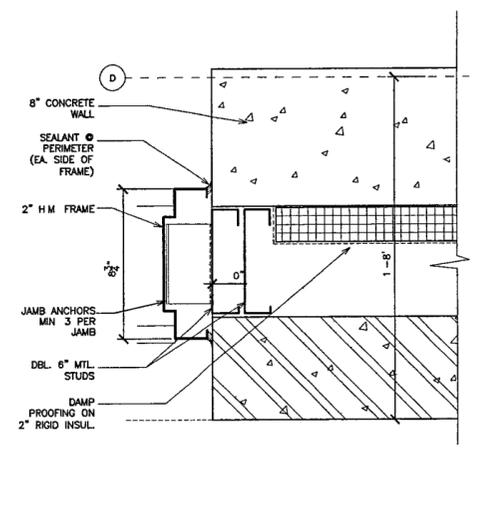


JAMB DETAIL  
SCALE: 3" = 1'-0"

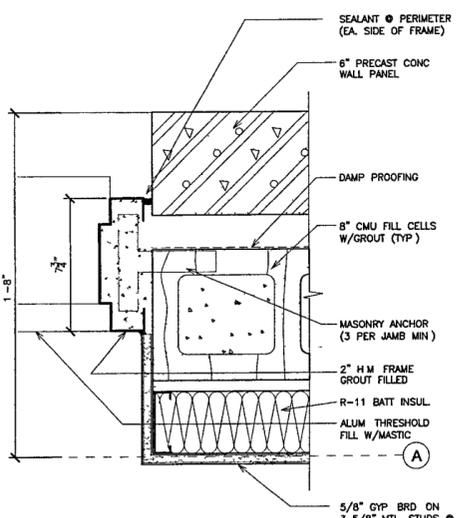


JAMB DETAIL  
SCALE: 3" = 1'-0"

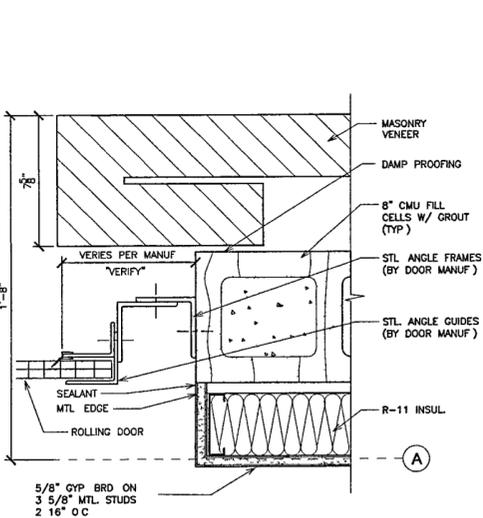


JAMB DETAIL  
SCALE: 3" = 1'-0"

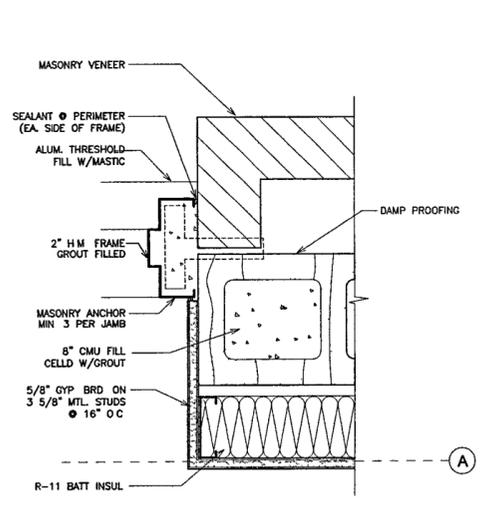

JAMB DETAIL  
SCALE: 3" = 1'-0"

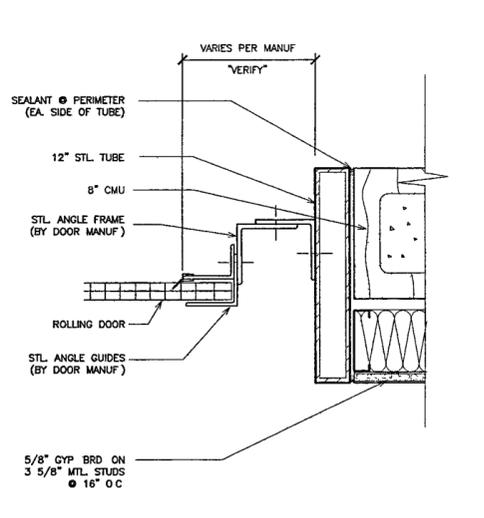

JAMB DETAIL  
SCALE: 3" = 1'-0"

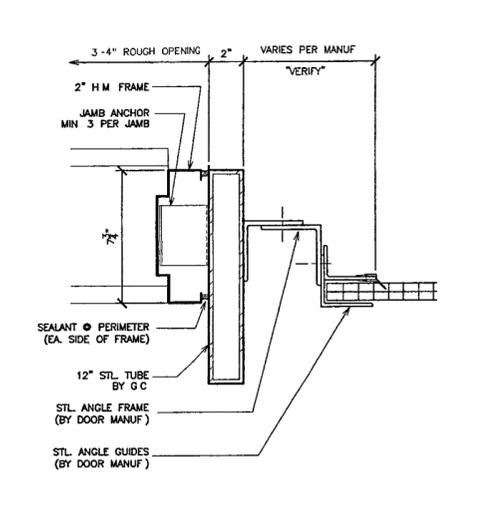

JAMB DETAIL  
SCALE: 3" = 1'-0"

601