

**WILLIAM J CLINTON  
PRESIDENTIAL  
CENTER**

LITTLE ROCK, ARKANSAS

Architect  
POLSHEK PARTNERSHIP LLP  
320 West 15th Street  
New York, New York 10014  
212 807 7171

Coordinating Architects  
POLK STANLEY YEARY ARCHITECTS LLP  
700 South Schiller Street  
Little Rock, Arkansas 72201  
501 378 0878

WITSELL EVANS RASCO  
901 West Third Street  
Little Rock, Arkansas 72201  
501 374 5300

WOODS CARADINE ARCHITECTS  
2200 South Main Street  
Little Rock, Arkansas 72206  
501 374 4050

Landscape Architects  
HARGREAVES ASSOCIATES  
118 Magazine Street  
Cambridge, Massachusetts 02139  
617 861 0070


LANDSCAPE ARCHITECTURE, Inc.  
2300 Cottondale Lane Suite 202  
Little Rock, Arkansas 72202  
501 374 5610

Structural Engineer  
LESLIE E. ROBERTSON ASSOC., RLLP  
30 Broad Street, 47th Floor  
New York, New York 10004  
212 750 9000


MEP Engineers  
FLACK + KURTZ Inc.  
475 Fifth Avenue  
New York, New York 10017  
212 532 9600

CROMWELL ARCHITECTS ENGINEERS  
101 South Spring Street  
Little Rock, Arkansas 72201  
501 372 2900

Curtainwall Consultant  
R. A. HEINTGES ARCHITECTS  
128 Fifth Avenue, 9th Floor  
New York, New York 10011  
212 652-2955

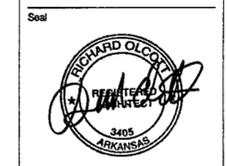

100% Construction Documents	09/27/02
Issue	Date
*New Sheet, Former A407 renamed A409	

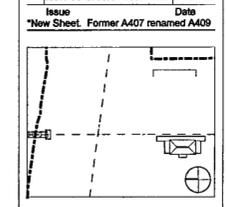


Job No 9908  
Scale AS NOTED  
Date September 27, 2002  
Title


**SILL DETAILS**

Sheet No  
**A407**


**FOR OFFICIAL USE ONLY**

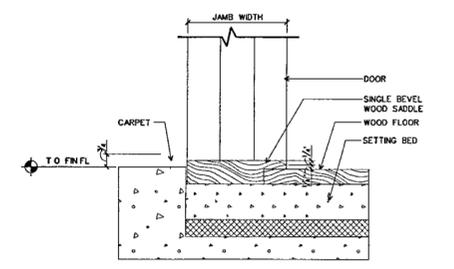


SILL DETAIL - CARPET/WOOD FLOOR  
SCALE 3" = 1'-0"  
d-door02 dgn 44

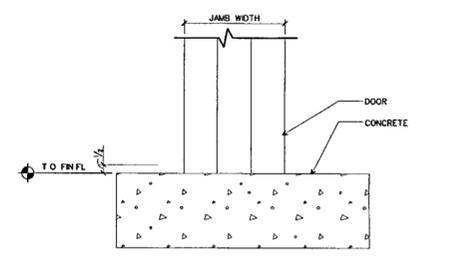


SILL DETAIL - CONCRETE/CONCRETE  
SCALE 3" = 1'-0"  
d-door02 dgn 43

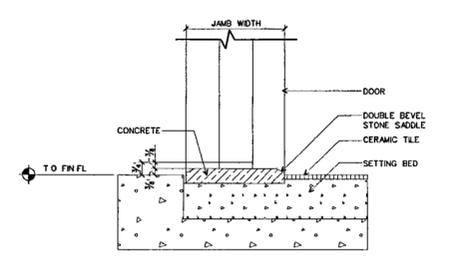


SILL DETAIL - CONCRETE/CERAMIC TILE  
SCALE 3" = 1'-0"  
d-door02 dgn 42

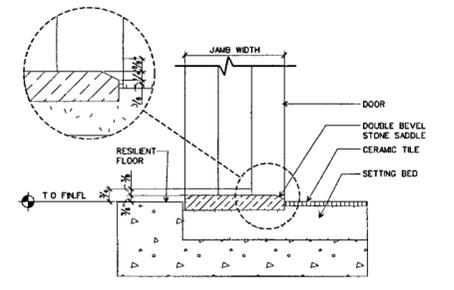


SILL DETAIL - RUBBER FL./CERAMIC TILE  
SCALE 3" = 1'-0"  
d-door02 dgn 41

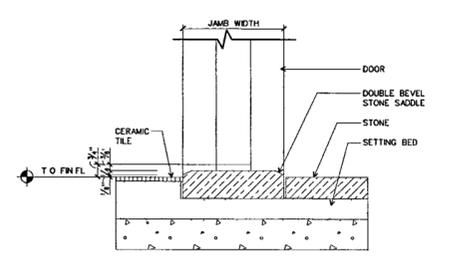


SILL DETAIL - CERAMIC TILE/STONE  
SCALE 3" = 1'-0"  
d-door02 dgn 40

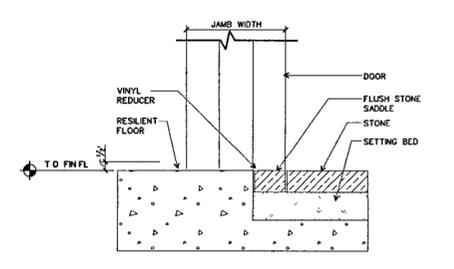


SILL DETAIL - RUBBER FL./STONE  
SCALE 3" = 1'-0"  
d-door02 dgn 34

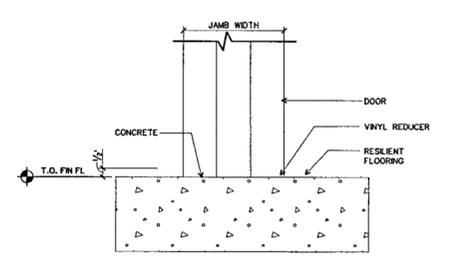


SILL DETAIL - CONC./RUBBER FLOORING  
SCALE 3" = 1'-0"  
d-door02 dgn 33

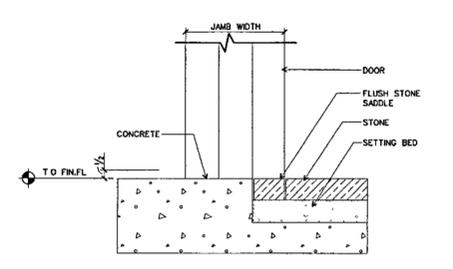


SILL DETAIL - CONCRETE/STONE  
SCALE 3" = 1'-0"  
d-door02 dgn 32

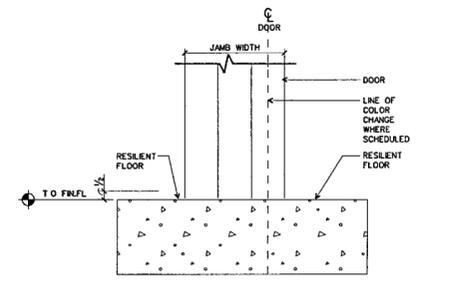


SILL DETAIL - RUBBER FL./RUBBER FL.  
SCALE 3" = 1'-0"  
d-door02 dgn 31

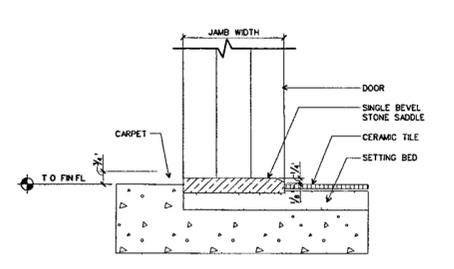


SILL DETAIL - CARPET/CERAMIC TILE  
SCALE 3" = 1'-0"  
d-door02 dgn 30

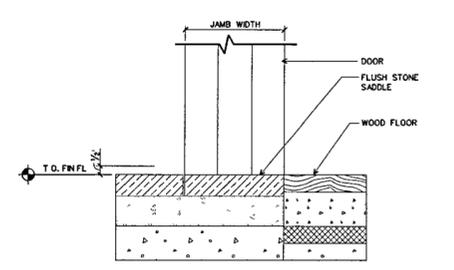


SILL DETAIL - WOOD/STONE  
SCALE 3" = 1'-0"  
d-door02 dgn 24

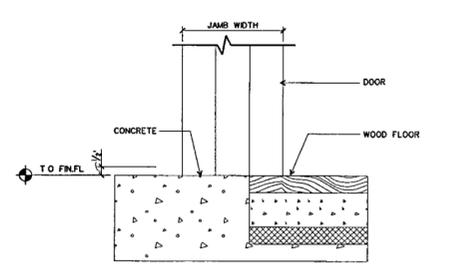


SILL DETAIL - CONCRETE/WOOD FLOOR  
SCALE 3" = 1'-0"  
d-door02 dgn 23

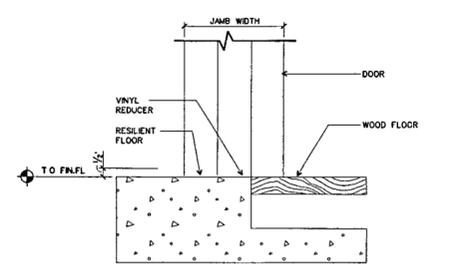


SILL DETAIL - RUBBER FL./WOOD FL.  
SCALE 3" = 1'-0"  
d-door02 dgn 22

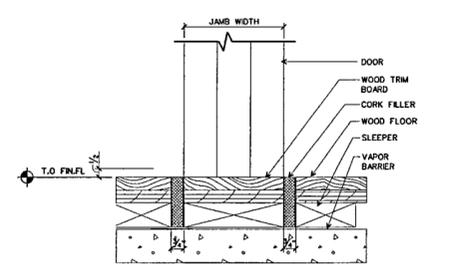


SILL DETAIL - WOOD/WOOD  
SCALE 3" = 1'-0"  
d-door02 dgn 21

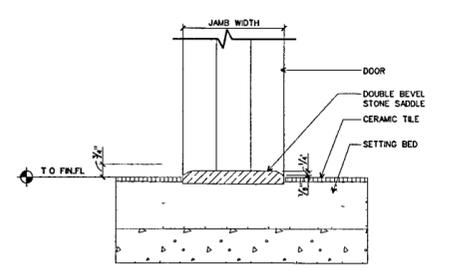


SILL DETAIL - CERAMIC TILE/CERAMIC TILE  
SCALE 3" = 1'-0"  
d-door02 dgn 20

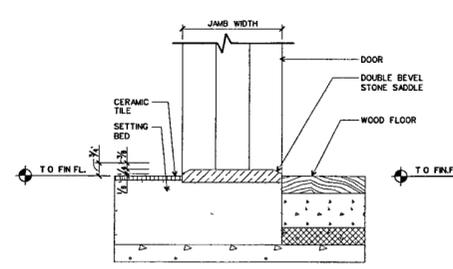

SILL DETAIL - CERAMIC TILE/WOOD  
SCALE 3" = 1'-0"  
d-door02 dgn 14

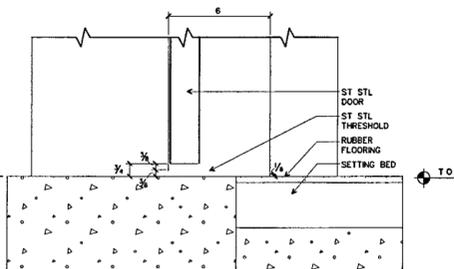

SILL DETAIL - STAIR 4,5  
SCALE 3" = 1'-0"  
d-door02 dgn 11

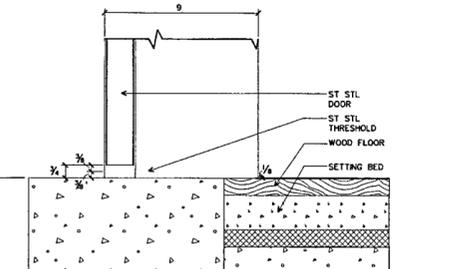

SILL DETAIL - STAIR 4,5  
SCALE 3" = 1'-0"  
d-door02 dgn 10