

**WILLIAM J CLINTON  
PRESIDENTIAL  
CENTER**

LITTLE ROCK ARKANSAS

Architect  
POLSHAK PARTNERSHIP LLP  
320 West 13th Street  
New York, New York 10014  
212.607.7171

Coordinating Architects  
POLK STANLEY YEARY ARCHITECTS Ltd  
700 South Schiller Street  
Little Rock, Arkansas 72201  
501.378.0878

WITSELL EVANS RASCO  
301 West Third Street  
Little Rock, Arkansas 72201  
501.374.6300

WOODS CARADINE ARCHITECTS  
2200 South Main Street  
Little Rock, Arkansas 72206  
501.374.4060

Landscape Architects  
HARGREAVES ASSOCIATES  
118 Magazine Street  
Cambridge, Massachusetts 02139  
617.661.0070


LANDSCAPE ARCHITECTURE Inc.  
2300 Cottondale Lane Suite 202  
Little Rock, Arkansas 72202  
501.374.5810

Structural Engineer  
LESLIE E. ROBERTSON ASSOC RLLP  
30 Broad Street, 47th Floor  
New York, New York 10004  
212.750.9000


MEP Engineers  
FLACK + KURTZ Inc.  
475 Fifth Avenue  
New York, New York 10017  
212.532.9600

CHRONWELL ARCHITECTS ENGINEERS  
101 South Spring Street  
Little Rock, Arkansas 72201  
501.372.2900

Curtainwall Consultant  
R. A. HEINTGES ARCHITECTS  
128 Fifth Avenue, 9th Floor  
New York, New York 10011  
212.652-2966

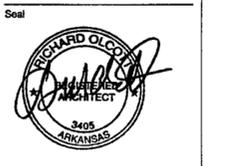


100% Construction Documents 09/27/02  
90% Progress Printing 06/30/02  
100% Struct./ CD Progress 07/01/02  
Issue Date  
\*New Former A451 details on A523.1

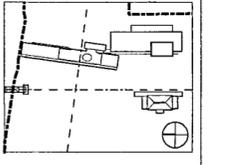


Job No 9908  
Scale 3" = 1'-0"  
Date September 27, 2002  
Title MUSEUM BUILDING  
INTERIOR DETAILS  
INTERIOR STOREFRONT  
SYSTEM  
Sheet No.

**A451**


FOR OFFICIAL USE ONLY

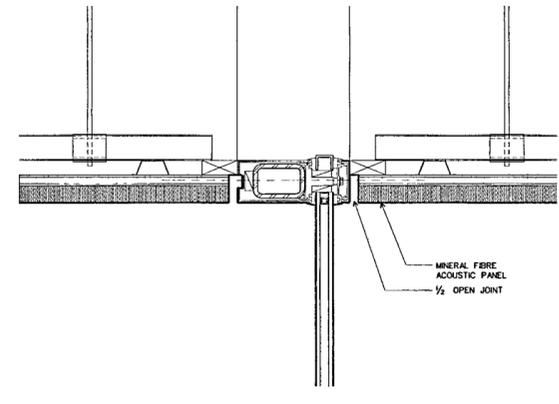


TYP. HORIZONTAL MULLION AT CEILING  
SCALE 3" = 1'-0" detail/interior glazing-01 40

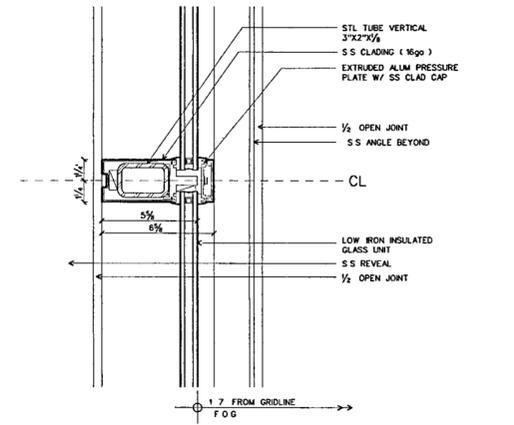


TYP. HORIZONTAL MULLION  
SCALE 3" = 1'-0" detail/interior glazing-01 41

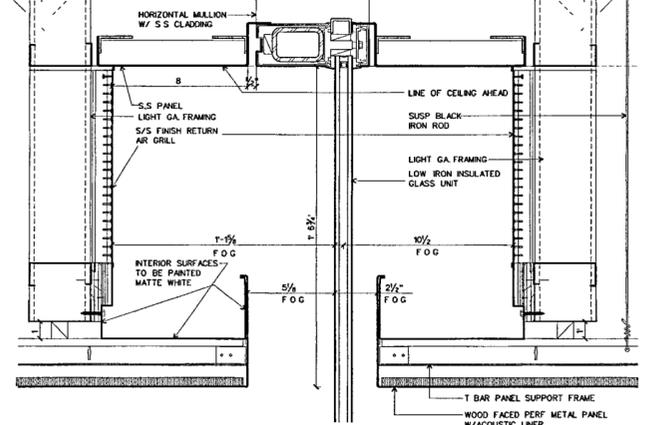


TYP. HORIZONTAL MULLION WITH LOWER CEILING  
SCALE 3" = 1'-0" detail/interior glazing-01 42

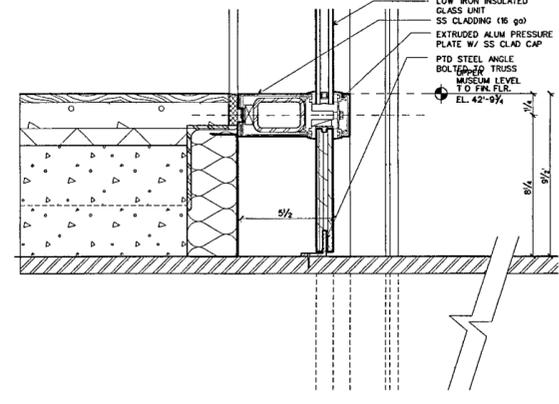


SECTION AT SLAB UPPER LEVEL  
SCALE 3" = 1'-0" detail/interior glazing-01 30

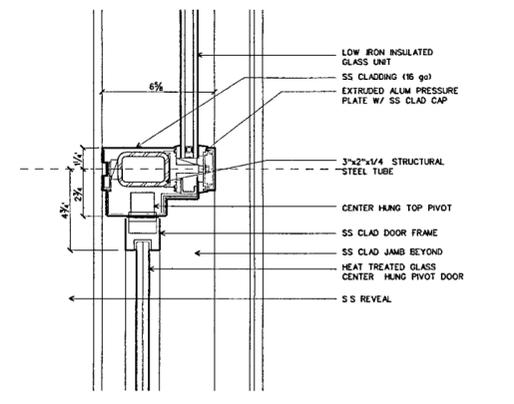





TYPICAL HORIZONTAL AT DOOR HEAD  
SCALE 3" = 1'-0" detail/interior glazing-01 31

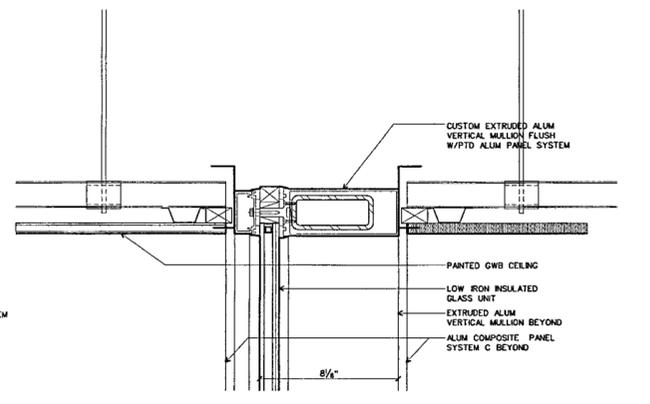

DETAIL AT CEILING OF FOOD SERVICE  
SCALE 3" = 1'-0" detail/interior glazing-01 32

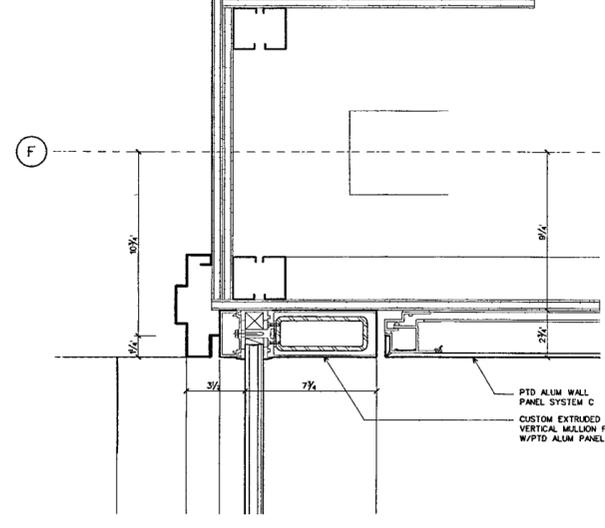

PLAN DETAIL AT FOOD SERVICE CORE BUILDING  
SCALE 3" = 1'-0" detail/interior glazing-01 33

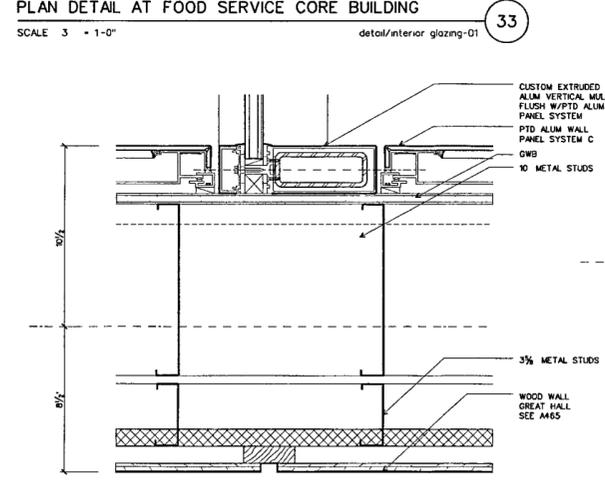
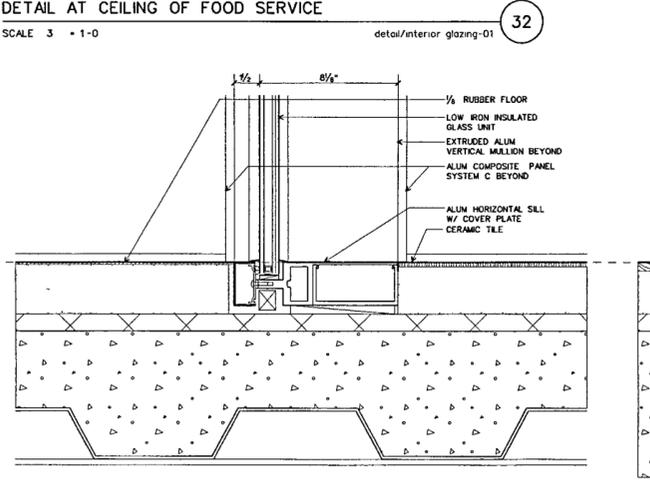
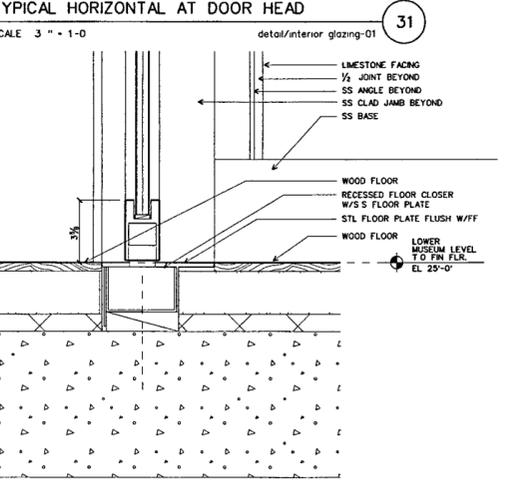
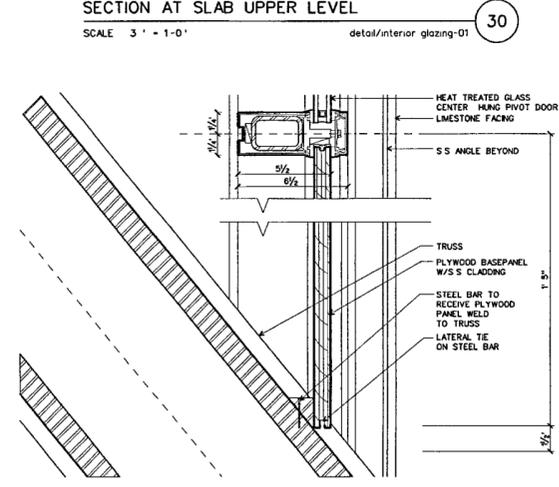


DETAIL AT DIAGONAL  
SCALE 3" = 1'-0" detail/interior glazing-01 20

DETAIL AT DOOR CLOSER  
SCALE 3" = 1'-0" detail/interior glazing-01 21

DETAIL AT FLOOR OF FOOD SERVICE  
SCALE 3" = 1'-0" detail/interior glazing-01 22

PLAN DETAIL AT FOOD SERVICE / GREAT HALL  
SCALE 3" = 1'-0" detail/interior glazing-01 23

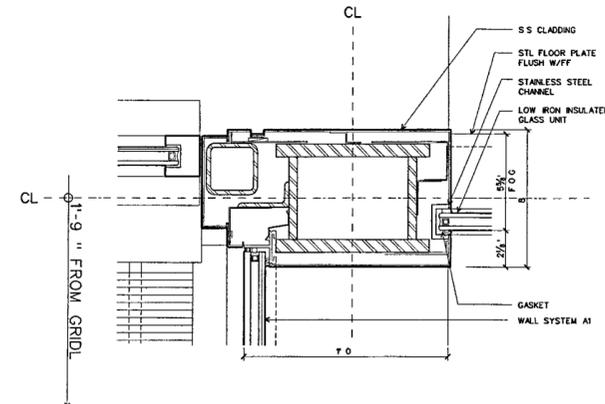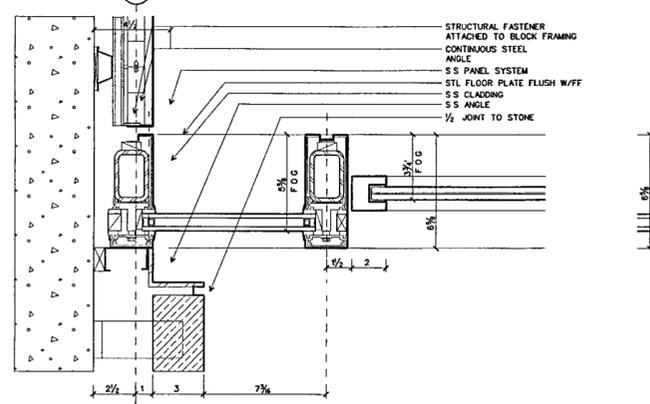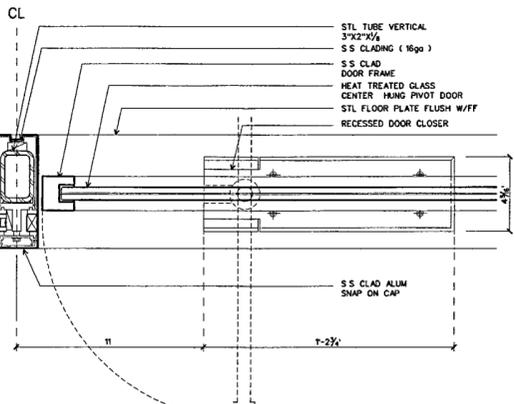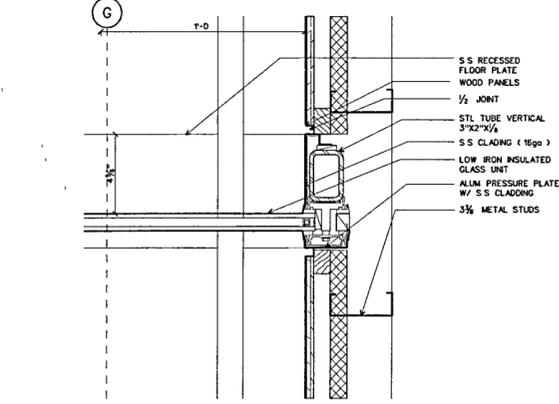

PLAN DETAIL AT WOOD WALL  
SCALE 3" = 1'-0" detail/interior glazing-01 10

PLAN DETAIL AT JAMB  
SCALE 3" = 1'-0" detail/interior glazing-01 11

DETAIL AT STAIR 4  
SCALE 3" = 1'-0" detail/interior glazing-01 12

PLAN DETAIL AT ESCALATOR LOWER MUSEUM LEVEL  
SCALE 3" = 1'-0" detail/interior glazing-01 13