

**WILLIAM J CLINTON
PRESIDENTIAL
CENTER**

LITTLE ROCK, ARKANSAS

Architect
POLISHEK PARTNERSHIP LLP
320 West 13th Street
New York, New York 10014
212 807 7171

Coordinating Architects
POLK STANLEY YEARY ARCHITECTS Ltd
700 South Schuler Street
Little Rock, Arkansas 72201
501 378 0878

WITSELL EVANS RASCO
901 West Third Street
Little Rock, Arkansas 72201
501 374 6300

WOODS CARADINE ARCHITECTS
2200 South Main Street
Little Rock, Arkansas 72206
501 374 4060

Landscape Architects
HARGREAVES ASSOCIATES
110 Magazine Street
Cambridge, Massachusetts 02139
617 681 0070


LANDSCAPE ARCHITECTURE Inc
2300 Cottondale Lane Suite 202
Little Rock, Arkansas 72202
501 374 5810

Structural Engineer
LESLIE E. ROBERTSON ASSOC., RLLP
30 Broad Street, 47th Floor
New York, New York 10004
212 750 9000


MEP Engineers
FLACK + KURTZ Inc.
475 Fifth Avenue
New York, New York 10017
212 632 9600

CROMWELL ARCHITECTS ENGINEERS
101 South Spring Street
Little Rock, Arkansas 72201
501 372 2900

Curtainwall Consultant
R. A. HEINTGES ARCHITECTS
125 Fifth Avenue, 5th Floor
New York, New York 10011
212 652-2968

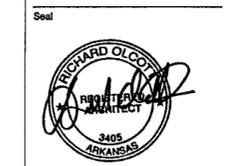


Issue	Date
100% Construction Documents	09/27/02
90% Progress Printing	08/30/02
ASI #05	08/20/02
100% Struct./ CD Progress	07/01/02
Bridge Bldg Substructure	06/14/02
100% Steel & Concrete CD	05/15/02
& Architectural CD Progress	
100% Design Development	03/01/02

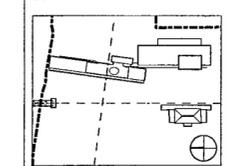


Job No: 9908
Scale: 3" = 1'-0"
Date: September 27, 2002
Title: MUSEUM BUILDING INTERIOR DETAILS METAL PANEL SYSTEMS
Sheet No:

A454


FOR OFFICIAL USE ONLY

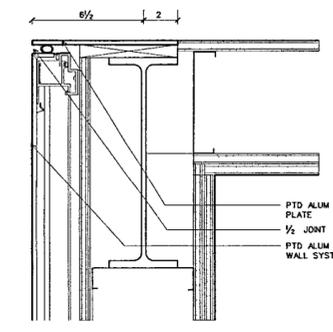


DETAIL TOP OF WALL AT STAIR 2
SCALE 3" = 1'-0" interior detail/d-metal panel dgn 39

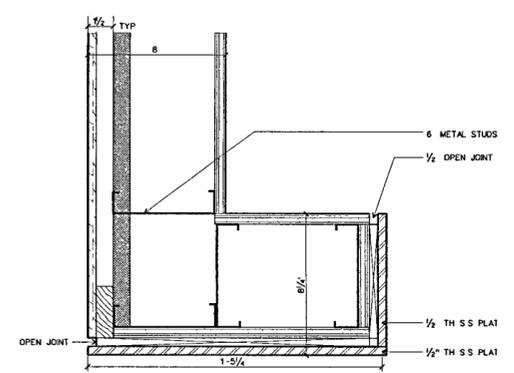


DETAIL AT CURTAIN NICHE
SCALE 3" = 1'-0" interior detail/d-metal panel dgn 41

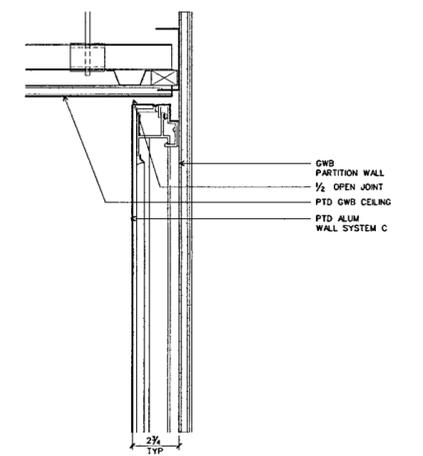


DETAIL AT HEAD OF PTD. ALUM. PANEL
SCALE 3" = 1'-0" interior detail/d-metal panel dgn 40

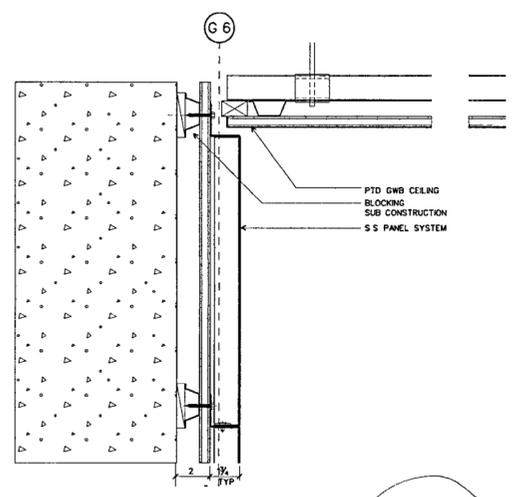


DETAIL S.S. PANEL AT CEILING
SCALE 3" = 1'-0" interior detail/d-metal panel dgn 31

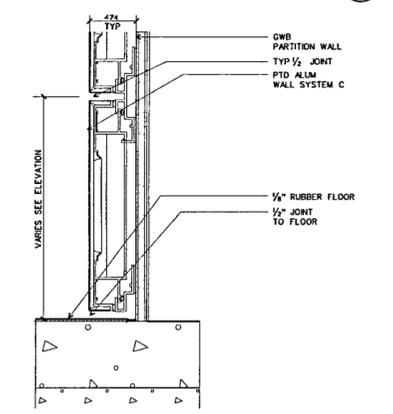


TYP. DETAIL ALUM. PANEL AT FLOOR
SCALE 3" = 1'-0" interior detail/d-metal panel dgn 20

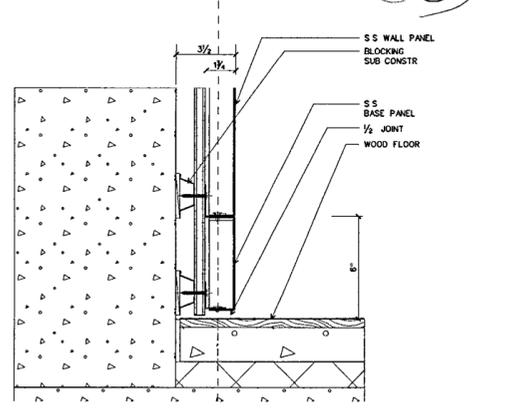


TYP DETAIL S.S. PANEL AT FLOOR
SCALE 3" = 1'-0" interior detail/d-metal panel dgn 21

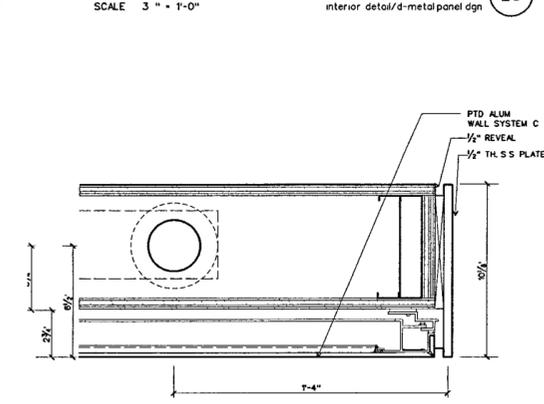


PLAN DETAIL AT END OF WALL
SCALE 3" = 1'-0" interior detail/d-metal panel dgn 10

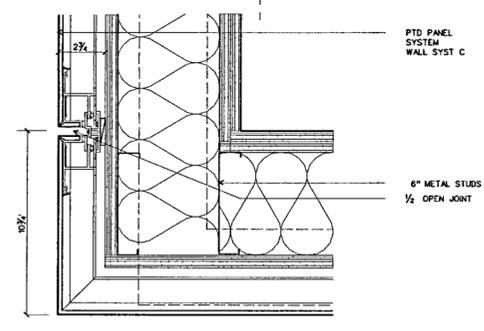


PLAN DETAIL AT METAL PANEL CORNER
SCALE 3" = 1'-0" interior detail/d-metal panel dgn 11

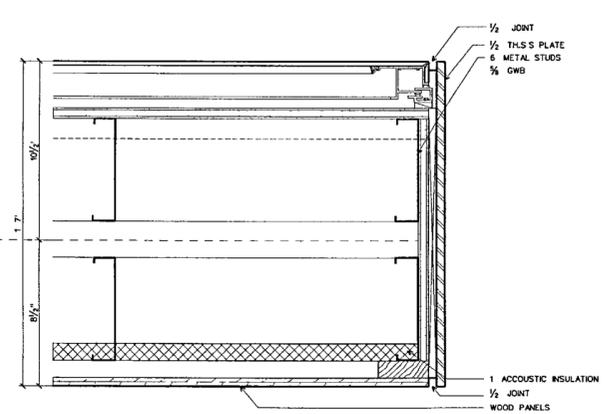


DETAIL AT END OF WOOD WALL
SCALE 3" = 1'-0" detail/interior glazing-01 42

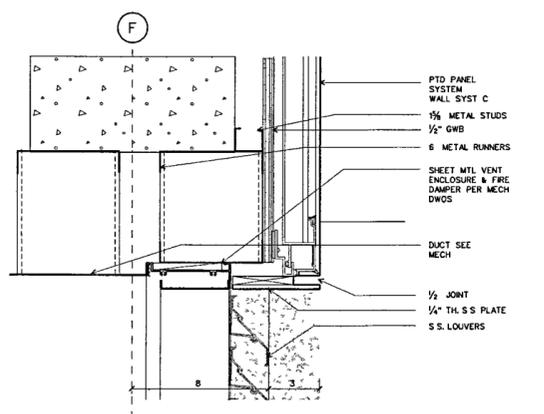


DETAIL AT LOUVERS / ALUM PANEL SYSTEM
SCALE 3" = 1'-0" detail/interior glazing-01 22

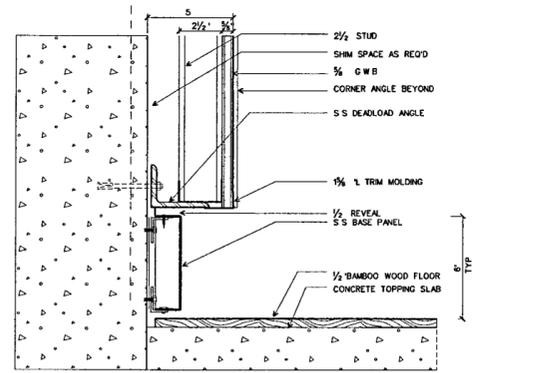


BASE DETAIL @ STR. 4 & 5, STR 6 SIM.
SCALE 3" = 1'-0" 12

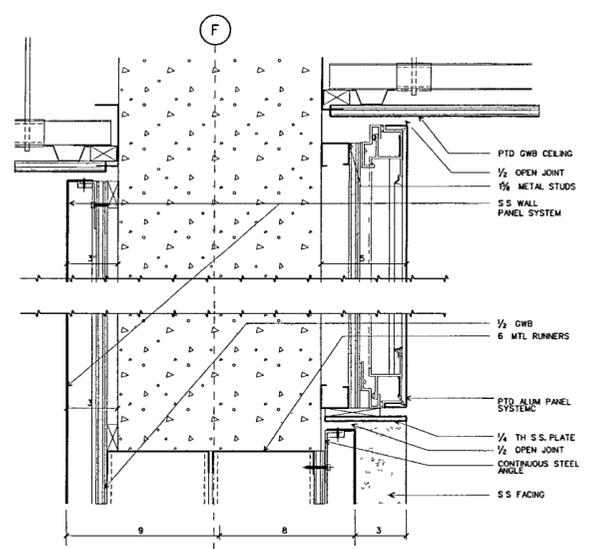

DETAIL S.S. AT ALUM. METAL PANEL
SCALE 3" = 1'-0" detail/interior glazing-01 43

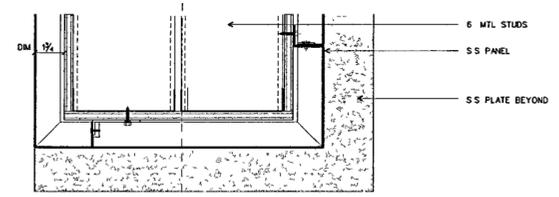

DETAIL OPENING AT CORE BUILDING
SCALE 3" = 1'-0" detail/interior glazing-01 33

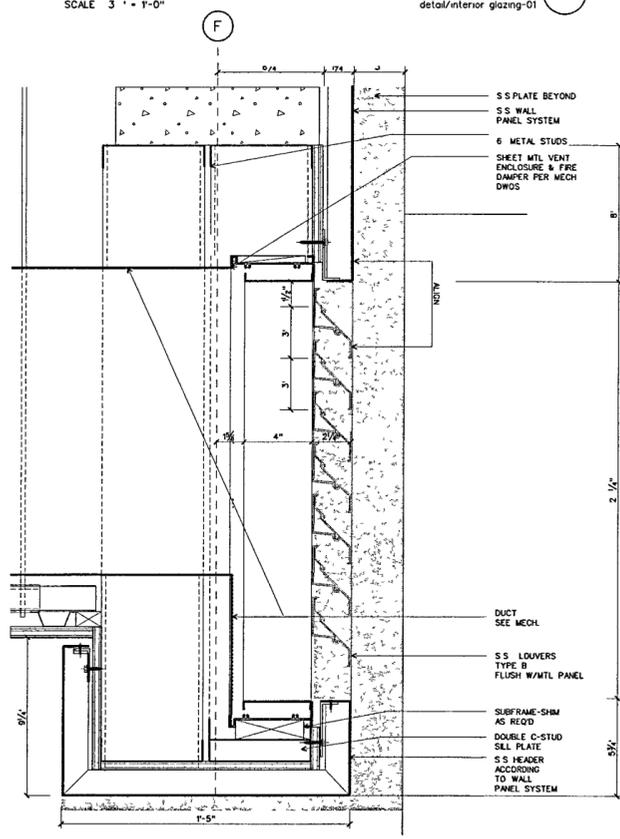

DETAIL AT LOUVERS / S.S. PANEL SYSTEM
SCALE 3" = 1'-0" interior detail/d-metal panel dgn 13