

**WILLIAM J CLINTON  
PRESIDENTIAL  
CENTER**

LITTLE ROCK, ARKANSAS

Architect  
POLSHEK PARTNERSHIP LLP  
320 West 13th Street  
New York, New York 10014  
212 807 7171

Coordinating Architects  
POLK STANLEY YEARY ARCHITECTS LTD  
700 South Schiller Street  
Little Rock, Arkansas 72201  
501 378 0878

WITSELL EVANS RASCO  
901 West Third Street  
Little Rock, Arkansas 72201  
501 374 5300

WOODS CARADINE ARCHITECTS  
2200 South Main Street  
Little Rock, Arkansas 72208  
501 374 4060

Landscape Architects  
HARGREAVES ASSOCIATES  
118 Magazine Street  
Cambridge, Massachusetts 02139  
617 681 0070

LANDSCAPE ARCHITECTURE Inc.  
2300 Cottondale Lane Suite 202  
Little Rock Arkansas 72202  
501 374 5810

Structural Engineer  
LESLIE E ROBERTSON ASSOC RLLP  
30 Broad Street, 47th Floor  
New York, New York 10004  
212 750 9000


MEP Engineers  
FLACK + KURTZ Inc  
475 Fifth Avenue  
New York, New York 10017  
212 532 9600

CROMWELL ARCHITECTS ENGINEERS  
101 South Spring Street  
Little Rock, Arkansas 72201  
501 372 2900

Curtainwall Consultant  
R. A. HEINTGES ARCHITECTS  
128 Fifth Avenue, 8th Floor  
New York, New York 10011  
212 652 2868



100% Construction Documents	09/27/02
100% Struct/CD Progress	07/01/02
Issue	Date

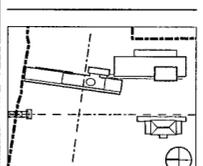


Job No 9908  
Scale 3" = 1'-0"  
Date September 27, 2002


Title  
**MUSEUM BUILDING  
INTERIOR DETAILS  
METAL PANEL SYSTEMS**

Sheet No


**A457**

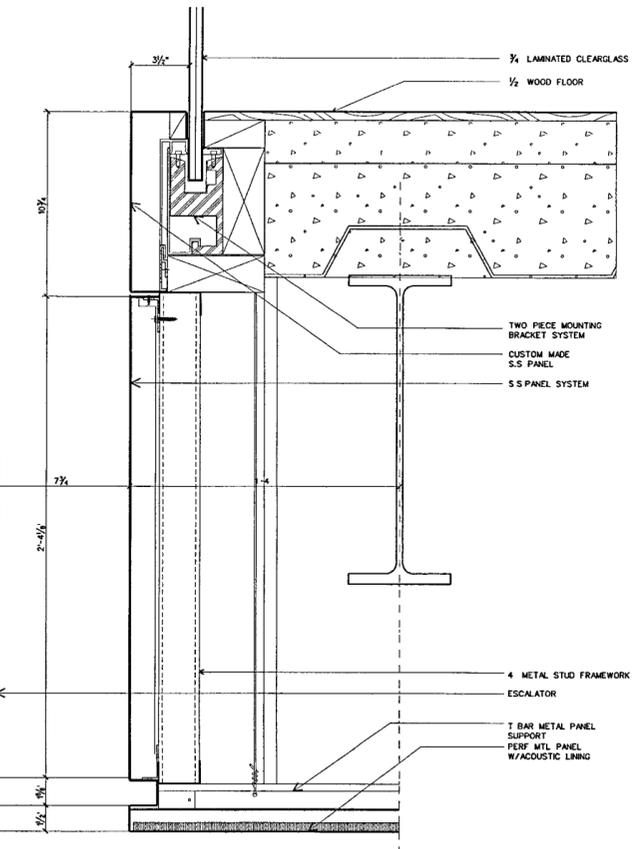


**DETAIL AT ESCALATOR UPPER LEVEL**  
SCALE 3" = 1'-0" interior detail/d-metal panel 01.dgn 33

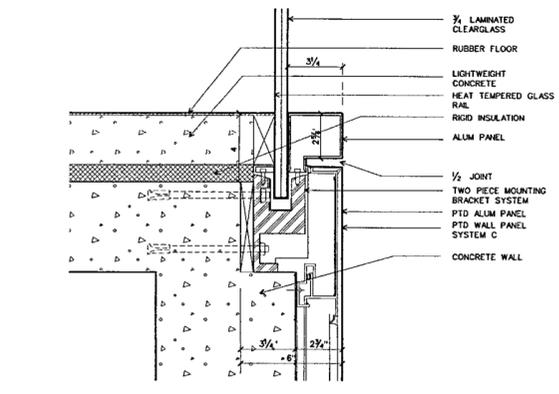


**DETAIL AT ESCALATOR LOWER LEVEL**  
SCALE 3" = 1'-0" interior detail/d-metal panel 01.dgn 42

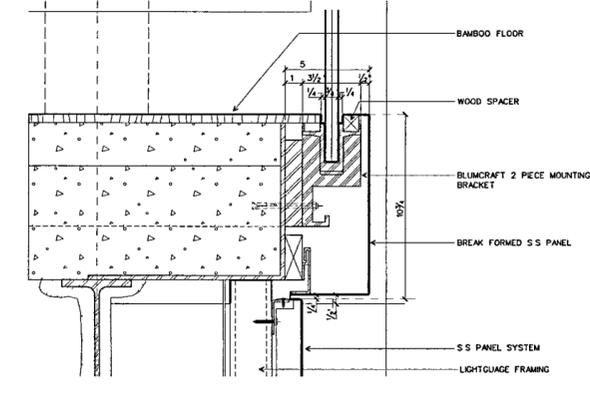


**DETAIL AT CATWALK**  
SCALE 3" = 1'-0" interior detail/d-metal panel 01.dgn 41

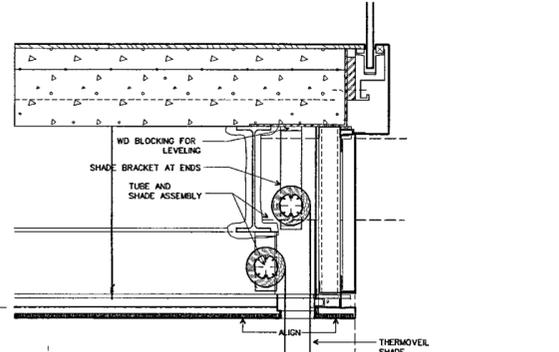


**DETAIL AT CATWALK SHADES**  
SCALE 3" = 1'-0" interior detail/d-metal panel 01.dgn 31

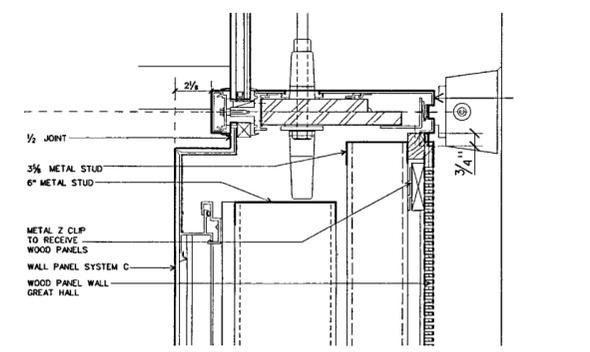


**DETAIL AT WOOD WALL GREAT HALL**  
SCALE 3" = 1'-0" interior detail/d-metal panel 01.dgn 31

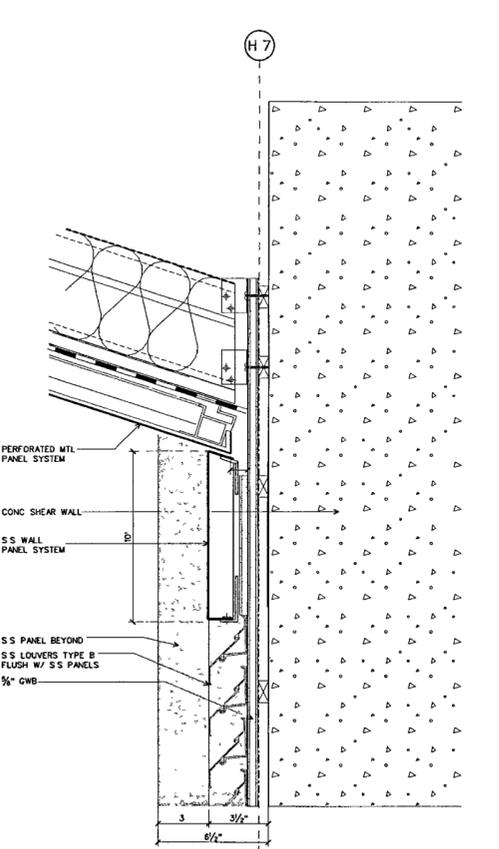


**DETAIL S.S. METAL PANEL AT CEILING**  
SCALE 3" = 1'-0" interior detail/d-metal panel 01.dgn 30

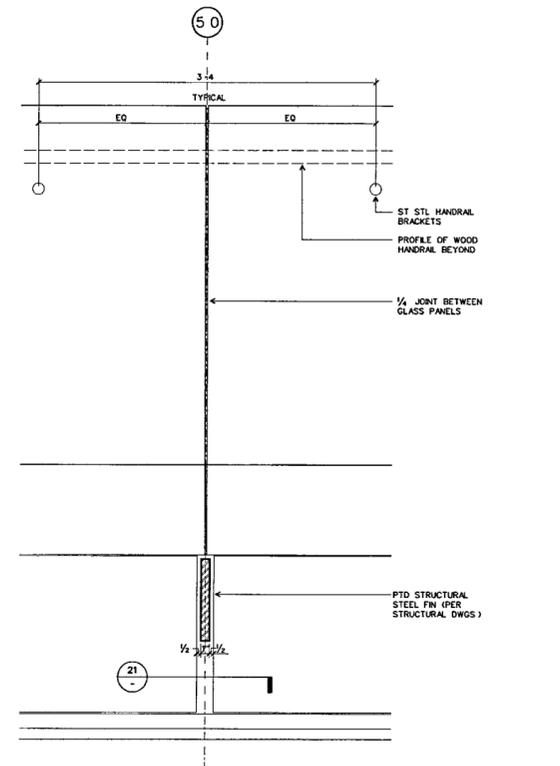


**DETAIL CATWALK AT STRUCTURAL FIN**  
SCALE 3" = 1'-0" interior detail/d-metal panel 01.dgn 13

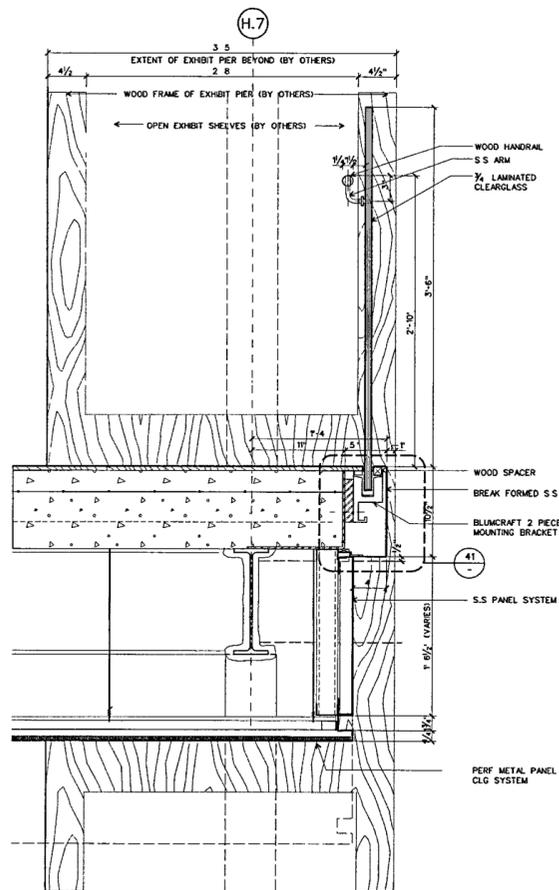


**DETAIL AT CATWALK**  
SCALE 3" = 1'-0" interior detail/d-metal panel 01.dgn 12

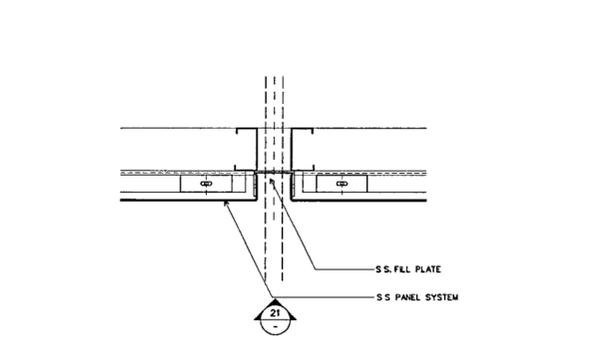


**DETAIL CATWALK AT STRUCTURAL FIN**  
SCALE 3" = 1'-0" interior detail/d-metal panel 01.dgn 21

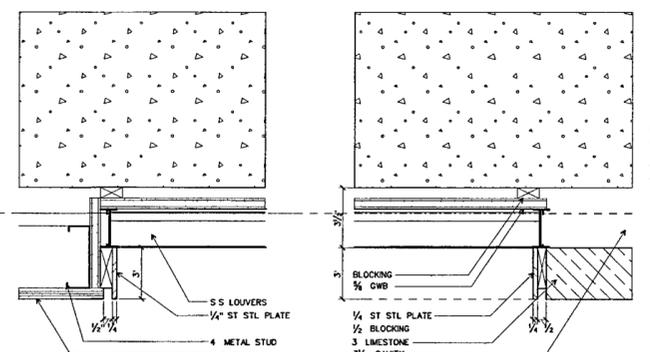

**PLAN DETAIL AT STAIR 4**  
SCALE 3" = 1'-0" interior detail/d-metal panel 01.dgn 11

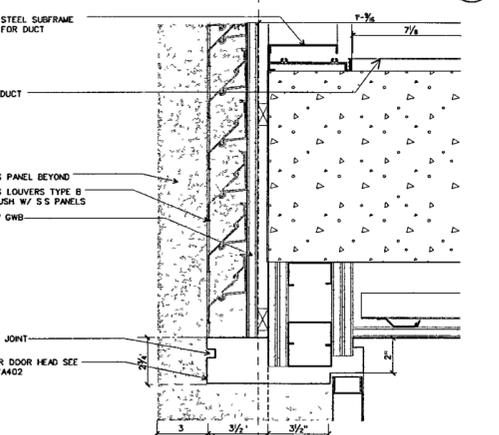

**DETAIL LOUVERS AT DOOR HEAD**  
SCALE 3" = 1'-0" interior detail/d-metal panel 01.dgn 20

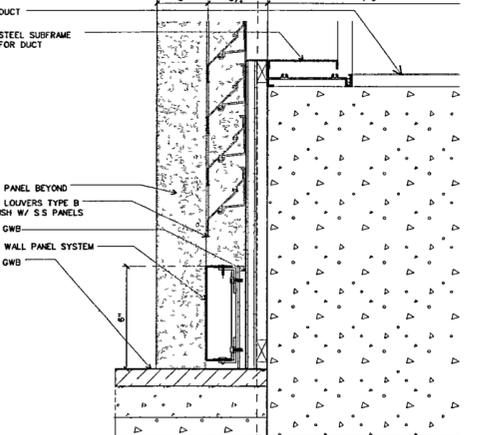

**DETAIL AT STAIR 4, BASE AT LOUVERS**  
SCALE 3" = 1'-0" interior detail/d-metal panel 01.dgn 10