

**CEILING DETAIL AT S.S. PANEL
AT ORIENTATION THEATER ENTRY**

SCALE 3 - 1-0 details/dtl-wd-03 43


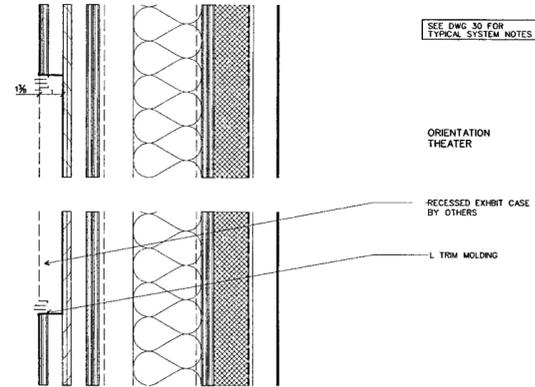



EXHIBIT DETAIL

SCALE 3 - 1-0 details/dtl-wd-03 42

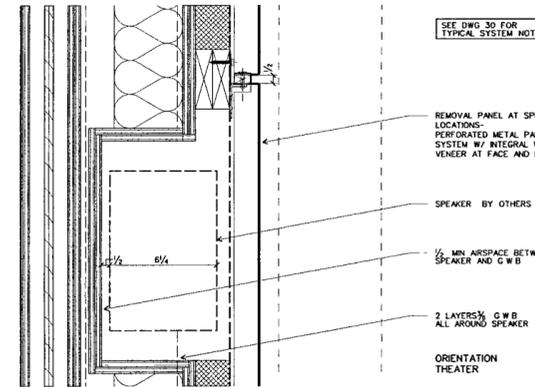


WOOD PANEL DETAIL AT WALL SPEAKER

SCALE 3 - 1-0 details/dtl-wd-03 41

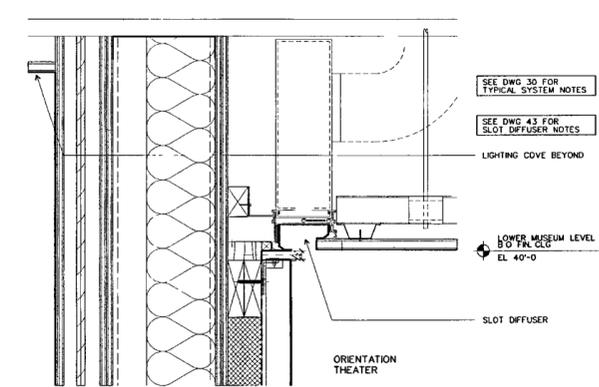


**WOOD PANEL CEILING DETAIL
AT ORIENTATION THEATER**

SCALE 3 - 1-0 details/dtl-wd-03 40

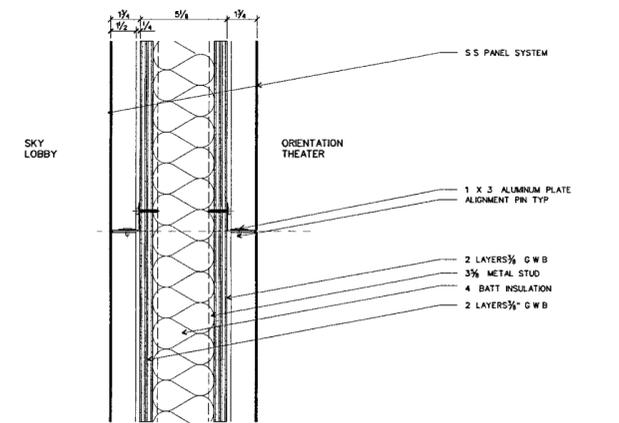

**HORIZ. JOINT AT S.S. PANEL
AT ORIENTATION THEATER ENTRY**

SCALE 3 - 1-0 details/dtl-wd-03 33

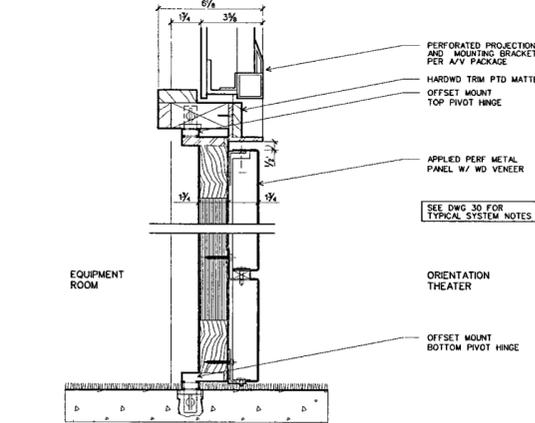


**ACCESS PANEL DOOR HEAD & SILL
AT ORIENTATION THEATER**

SCALE 3 - 1-0 details/dtl-wd-03 22B




**WOOD PANEL DETAIL
AT ORIENTATION THEATER/EQUIPMENT ROOM**

SCALE 3 - 1-0 details/dtl-wd-03 21

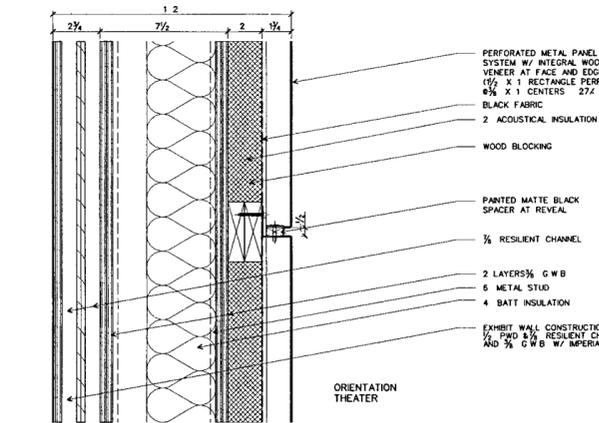


**PANEL HORIZ. JOINT AT
ORIENTATION THEATER**

SCALE 3 - 1-0 details/dtl-wd-03 30

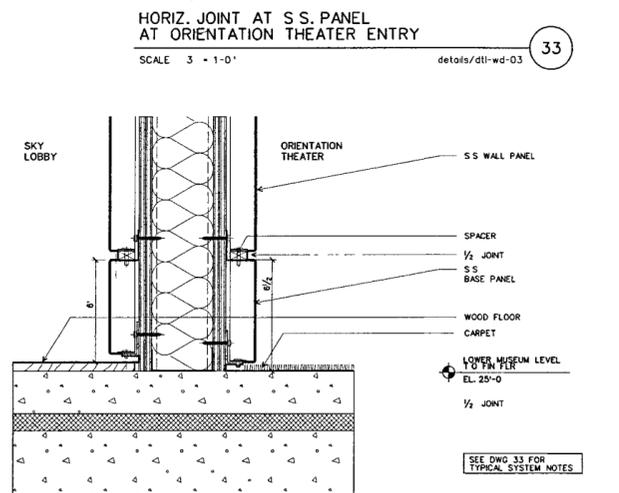


**BASE DETAIL AT S.S. PANEL
AT ORIENTATION THEATER ENTRY**

SCALE 3 - 1-0 details/dtl-wd-03 23

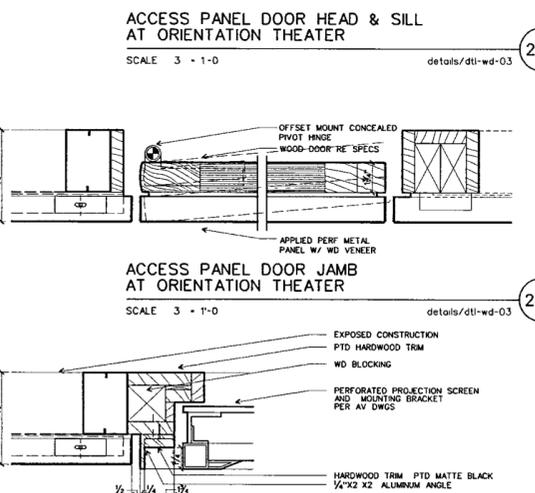


**ACCESS PANEL DOOR JAMB
AT ORIENTATION THEATER**

SCALE 3 - 1-0 details/dtl-wd-03 22A

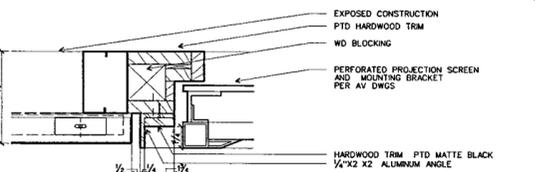


PROJECTION SCREEN FRAME

SCALE 3 - 1-0 details/dtl-wd-03 22

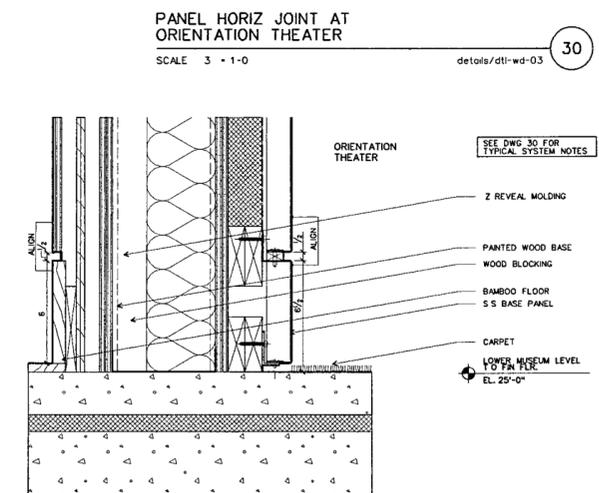


**WOOD PANEL BASE DETAIL
AT ORIENTATION THEATER**

SCALE 3 - 1-0 details/dtl-wd-03 20

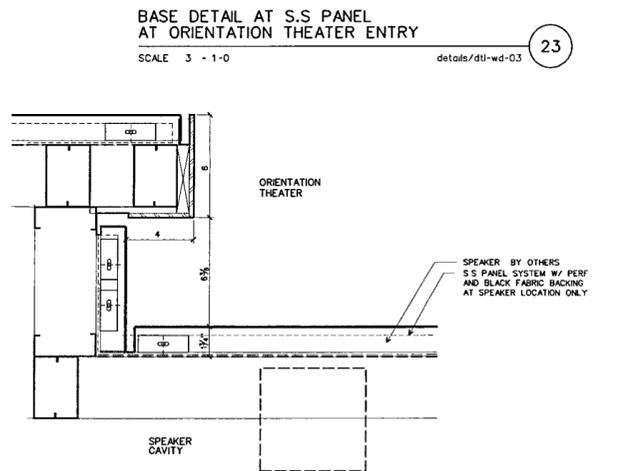


**PLAN DETAIL
AT ORIENTATION THEATER**

SCALE 3 - 1-0 details/dtl-wd-02 33

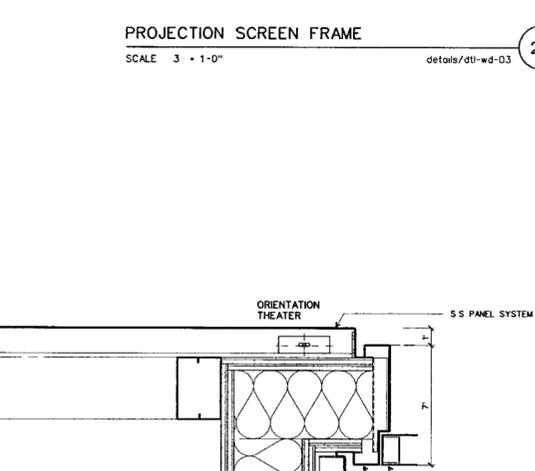


**PLAN DETAIL
AT ORIENTATION THEATER**

SCALE 3 - 1-0 details/dtl-wd-03 12

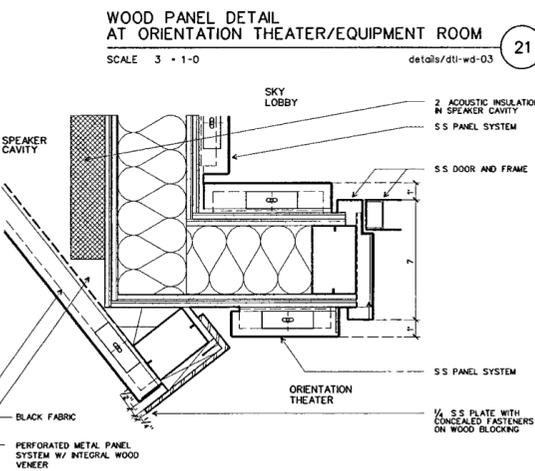

**PLAN DETAIL
AT ORIENTATION THEATER**

SCALE 3 - 1-0 details/dtl-wd-03 11

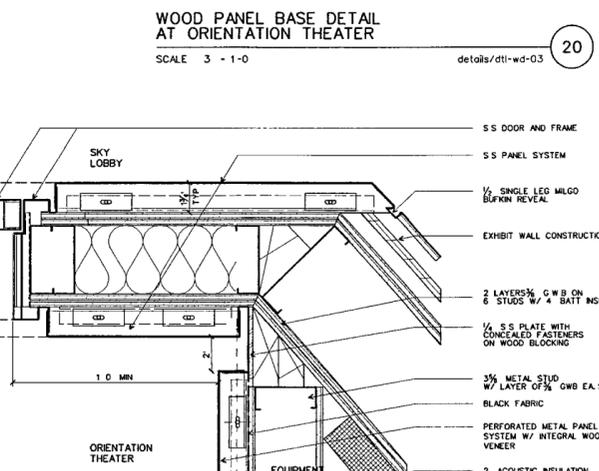

**PLAN DETAIL
AT ORIENTATION THEATER**

SCALE 3 - 1-0 details/dtl-wd-03 10