

**WILLIAM J CLINTON
PRESIDENTIAL
CENTER**

LITTLE ROCK, ARKANSAS

Architect
POLSHKE PARTNERSHIP LLP
320 West 13th Street
New York, New York 10014
212.807.7171

Coordinating Architects
POLK STANLEY YEARY ARCHITECTS LLP
700 South Schiller Street
Little Rock, Arkansas 72201
501.378.0878

WITSELL EVANS RASCO
901 West Third Street
Little Rock, Arkansas 72201
501.374.5300

WOODS CARADINE ARCHITECTS
2200 South Main Street
Little Rock, Arkansas 72206
501.374.4050

Landscape Architects
HARGREAVES ASSOCIATES
118 Magazine Street
Cambridge Massachusetts 02139
617.661.0070

LANDSCAPE ARCHITECTURE Inc.
2300 Colburn Lane Suite 202
Little Rock, Arkansas 72202
501.374.5610

Structural Engineer
LESLIE E. ROBERTSON ASSOC RLLP
30 Broad Street, 47th Floor
New York, New York 10004
212.750.9000

MEP Engineers
FLACK + KURTZ Inc.
475 Fifth Avenue
New York, New York 10017
212.532.9500

CROMWELL ARCHITECTS ENGINEERS
101 South Spring Street
Little Rock, Arkansas 72201
501.372.2900

Curtainwall Consultant
R. A. HEINTGES ARCHITECTS
128 Fifth Avenue, 6th Floor
New York, New York 10011
212.652.2956




100% Construction Documents 09/27/02
Issue Date

Job No 9908
Scale 3" = 1'-0"
Date September 27, 2002
Title


CEILING DETAILS
Sheet No

A461


FOR OFFICIAL USE ONLY

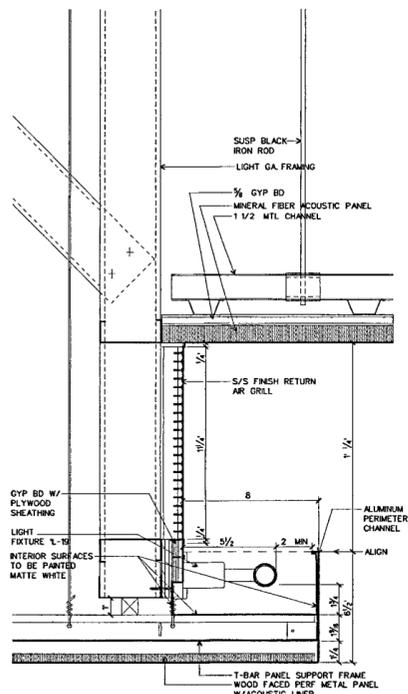


LIGHT COVE DETAIL AT UPPER MUSEUM LEVEL CEILING
SCALE 3" = 1'-0"

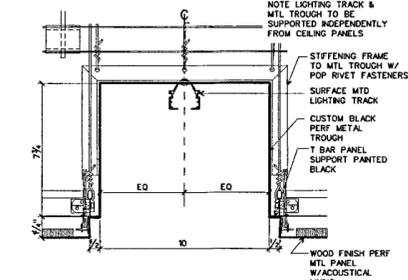


LIGHTING AND RETURN AIR TROUGH DETAIL AT UPPER MUSEUM LEVEL
SCALE 3" = 1'-0"

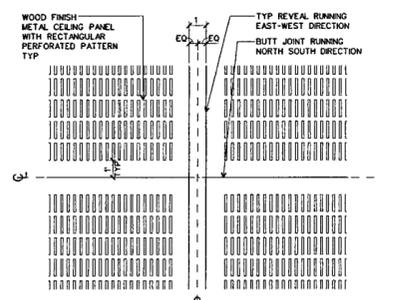


ENLARGED PLAN OF TYPICAL WOOD FINISH PERFORATED PANEL PATTERN
SCALE 3" = 1'-0"

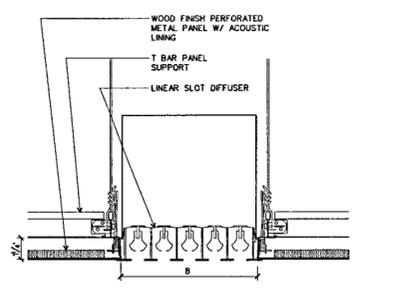


LINEAR SLOT DIFFUSER DETAIL AT UPPER MUSEUM LEVEL CEILING
SCALE 3" = 1'-0"

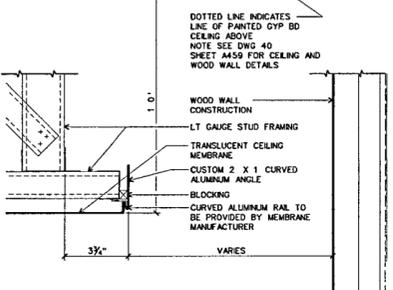


DETAIL AT ORIENTATION THEATER CEILING
SCALE 3" = 1'-0"

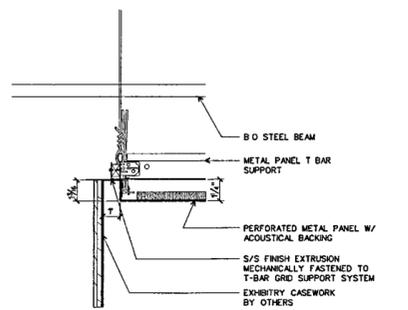


METAL PANEL CEILING DETAIL AT LOWER MUSEUM LEVEL
SCALE 3" = 1'-0"

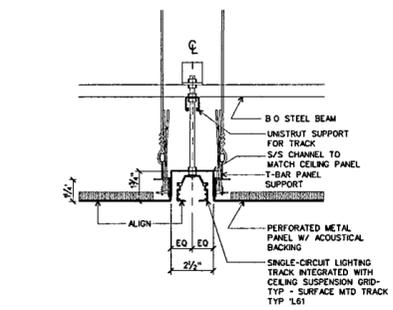


TYP CEILING DETAIL AT RECESSED TRACK LIGHTS AT LWR MUSEUM LVL
SCALE 3" = 1'-0"

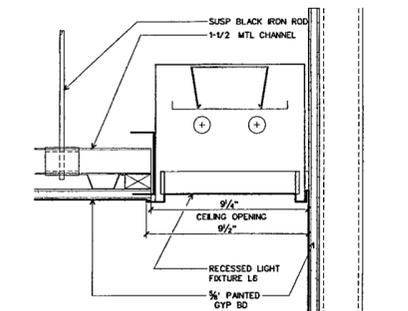


TYP CEILING DETAIL AT RESTROOM LIGHT FIXTURE
SCALE 3" = 1'-0"

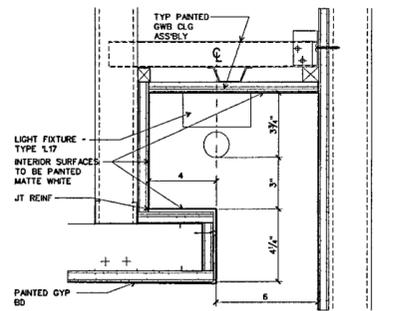


TYP CEILING LIGHT COVE DETAIL AT DRINKING FOUNTAINS
SCALE 3" = 1'-0"

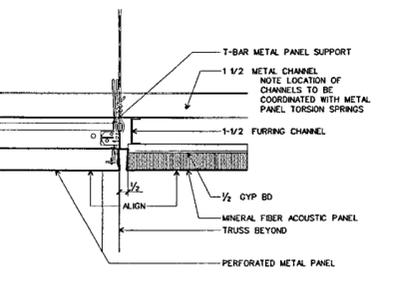


TYP CEILING THRESHOLD DETAIL AT DRINKING FOUNTAINS
SCALE 3" = 1'-0"

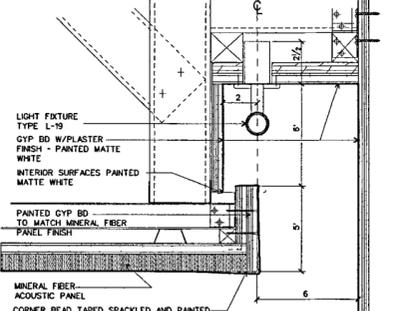


UPPER MUSEUM LEVEL LIGHT COVE DETAIL AT OVAL OFFICE
SCALE 3" = 1'-0"

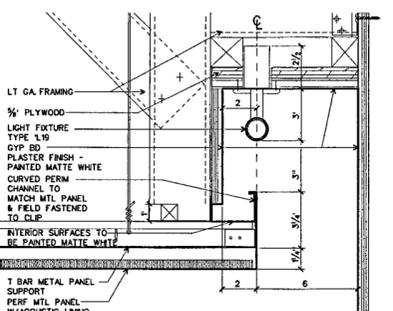


LOWER MUSEUM LEVEL LIGHT COVE DETAIL AT ORIENTATION THEATER
SCALE 3" = 1'-0"

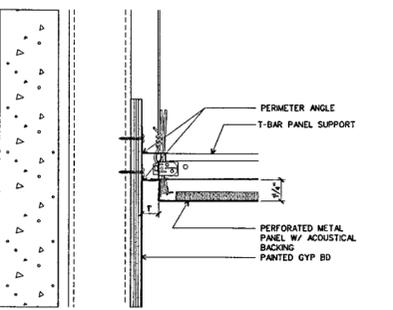


TYP METAL PANEL DETAIL AT LOWER MUSEUM LEVEL
SCALE 3" = 1'-0"

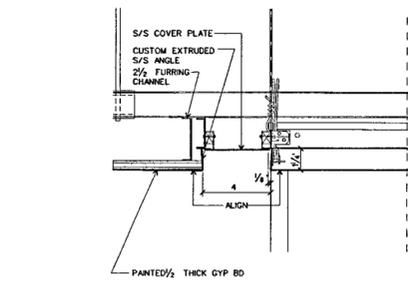


DETAIL AT TRUSS AT UPPER MUSEUM LEVEL CEILING
SCALE 3" = 1'-0"

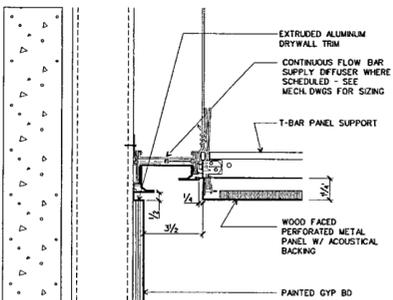


TYP DETAIL AT METAL PANEL CEILING AT STAIR 4 & 5
SCALE 3" = 1'-0"

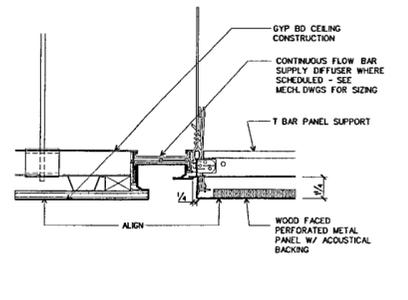


DETAIL AT METAL PANEL & GYP BD CEILING
SCALE 3" = 1'-0"

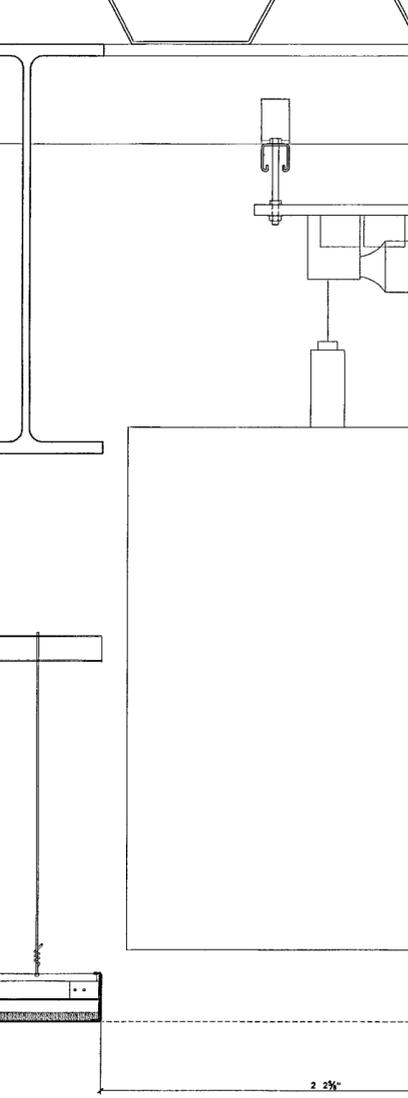


DETAIL AT GREAT HALL CEILING
SCALE 3" = 1'-0"

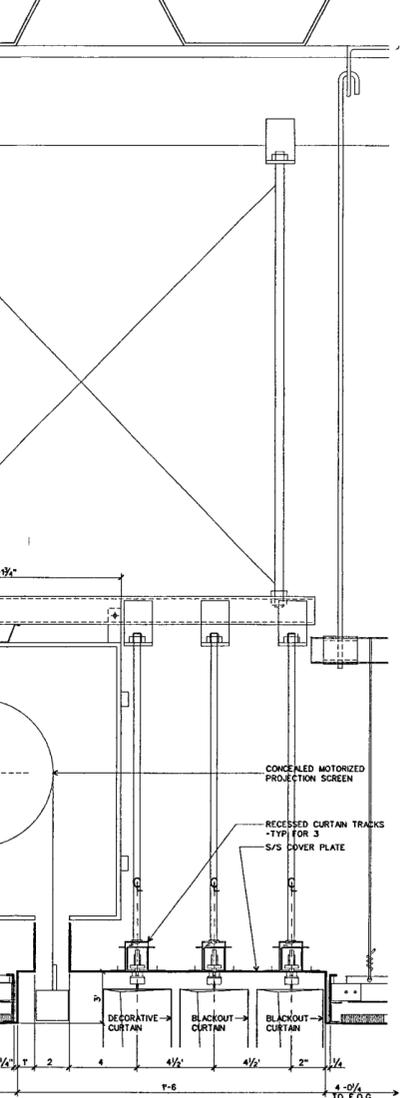

DETAIL AT CAFE WOOD PANEL CEILING
SCALE 3" = 1'-0"

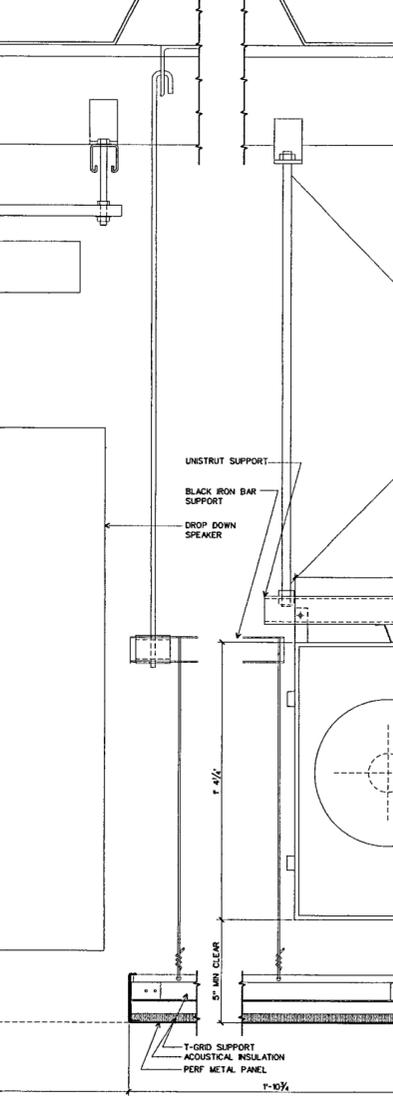

CEILING DETAIL AT STAIR 4 & 5 AT GROUND LEVEL
SCALE 3" = 1'-0"

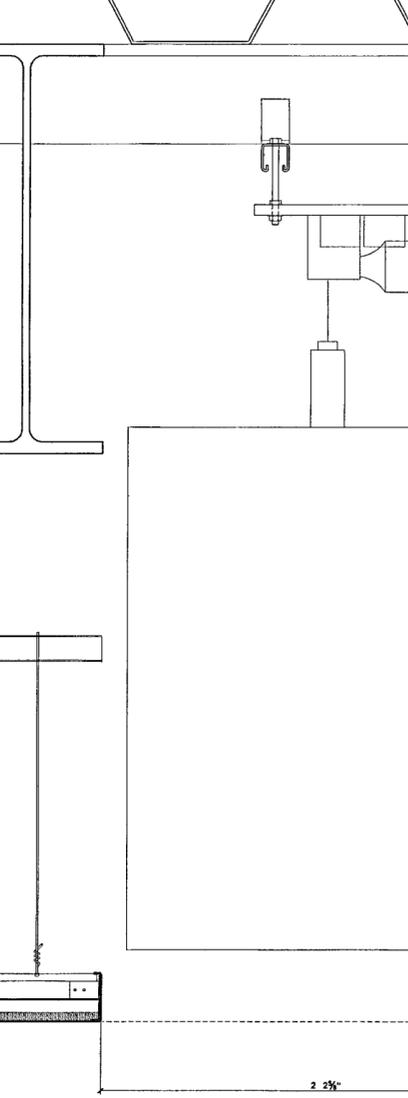

CEILING DETAIL AT ESCALATOR AT GROUND LEVEL
SCALE 3" = 1'-0"

DATE: 09.27.02

137