

**WILLIAM J. CLINTON  
PRESIDENTIAL  
CENTER**

LITTLE ROCK, ARKANSAS

Architect  
POLSHK PARTNERSHIP LLP  
320 West 13th Street  
New York, New York 10014  
212 807 7171

Coordinating Architects  
POLK STANLEY YEARY ARCHITECTS Ltd  
700 South Schiller Street  
Little Rock, Arkansas 72201  
501 378 0878

WITSELL EVANS RASCO  
901 West Third Street  
Little Rock, Arkansas 72201  
501 374 5300

WOODS CARADINE ARCHITECTS  
2200 South Main Street  
Little Rock, Arkansas 72206  
501 374 4060

Landscape Architects  
HARGREAVES ASSOCIATES  
118 Magazine Street  
Cambridge, Massachusetts 02139  
617 651 0370

LANDSCAPE ARCHITECTURE, Inc  
2300 Cottondale Lane Suite 202  
Little Rock, Arkansas 72202  
501 374 9510


Structural Engineer  
LESLIE E ROBERTSON ASSOC, RLLP  
30 Broad Street, 47th Floor  
New York, New York 10004  
212 750 9000

MEP Engineers  
FLACK + KURTZ Inc.  
475 Fifth Avenue  
New York, New York 10017  
212 532 9600


CROMWELL ARCHITECTS ENGINEERS  
101 South Spring Street  
Little Rock, Arkansas 72201  
501 372.2900

Curtainwall Consultant  
R. A. HEINTGES ARCHITECTS  
128 Fifth Avenue 9th Floor  
New York, New York 10011  
212.652 2966

Seal

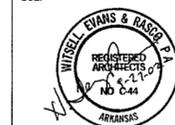

100% Construction Documents 08/27/02  
90% Progress Printing 08/30/02  
Issue Date

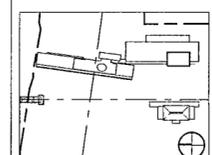


Job No 9908  
Scale 3" = 1'-0"  
Date September 27 2002  
Title


ARCHIVE BUILDING  
INTERIOR DETAILS

Sheet No  
**A476**


FOR OFFICIAL USE ONLY

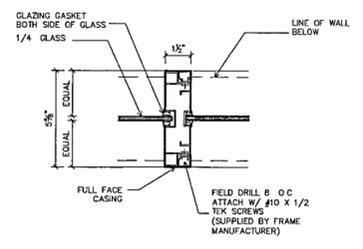


SECTION DETAIL  
SCALE 3" = 1'-0" (40)

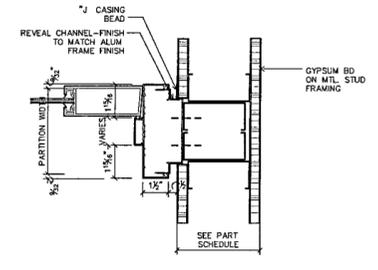


SECTION DETAIL  
SCALE 3" = 1'-0" (41)

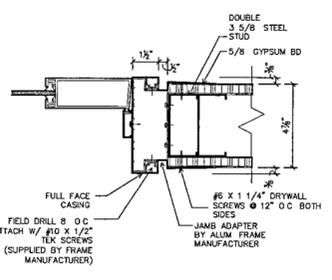


SECTION DETAIL  
SCALE 3" = 1'-0" (42)

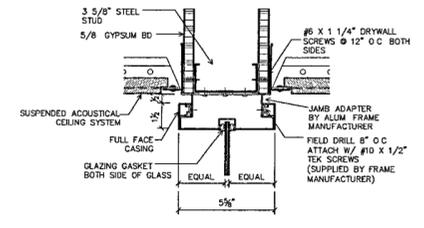


SECTION DETAIL  
SCALE 3" = 1'-0" (43)

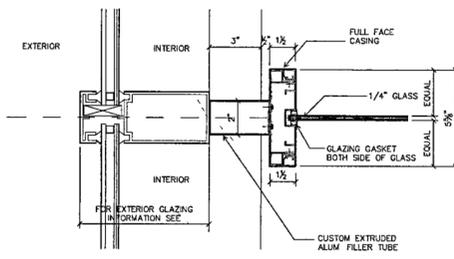


PLAN DETAIL  
SCALE 3" = 1'-0" (30)

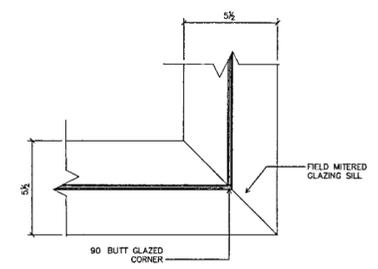


INTERIOR GLAZING CORNER DETAIL  
SCALE 3" = 1'-0" (31)

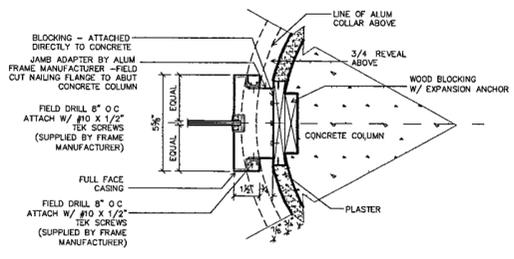


COLUMN ENCLOSURE DETAIL  
SCALE 3" = 1'-0" (32)

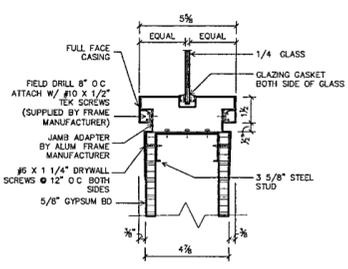


SECTION DETAIL  
SCALE 3" = 1'-0" (33)

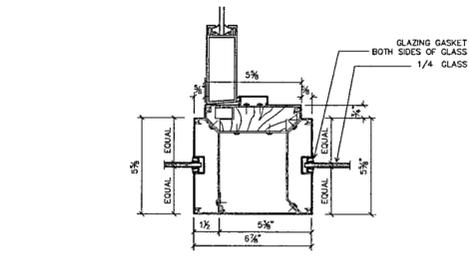


SECTION DETAIL  
SCALE 3" = 1'-0" (20)

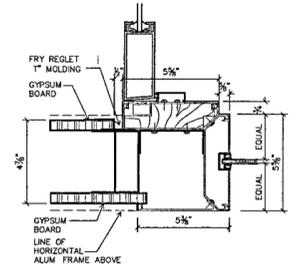


SECTION DETAIL  
SCALE 3" = 1'-0" (21)

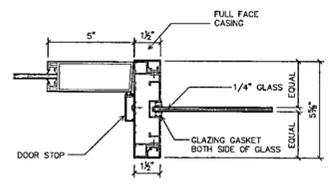


SECTION DETAIL  
SCALE 3" = 1'-0" (22)

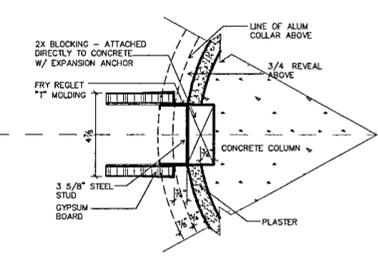


COLUMN ENCLOSURE DETAIL  
SCALE 3" = 1'-0" (23)

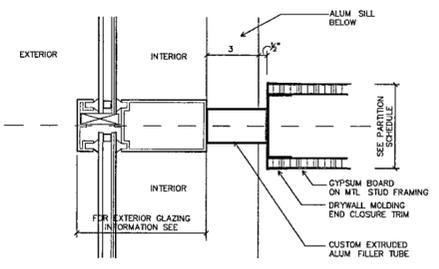


PLAN DETAIL  
SCALE 3" = 1'-0" (10)

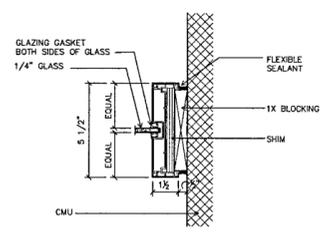

FRAME DETAIL  
SCALE 3" = 1'-0" (11)

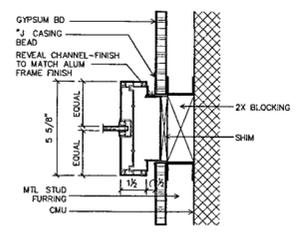

COLUMN ENCLOSURE DETAIL  
SCALE 3" = 1'-0" (12)

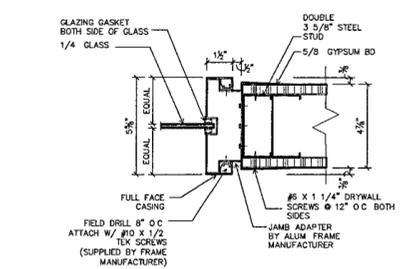

COLUMN ENCLOSURE DETAIL  
SCALE 3" = 1'-0" (13)