

**WILLIAM J. CLINTON
PRESIDENTIAL
CENTER**

LITTLE ROCK, ARKANSAS

Architect
POLSHEK PARTNERSHIP LLP
320 West 13th Street
New York, New York 10014
212 807 7171

Coordinating Architects
POLK STANLEY YEARY ARCHITECTS Ltd
700 South Schiller Street
Little Rock, Arkansas 72201
501 378 0878

WITSELL EVANS RASCO
901 West Third Street
Little Rock, Arkansas 72201
501 374 5300

WOODS CARADINE ARCHITECTS
2200 South Main Street
Little Rock, Arkansas 72208
501 374 4060

Landscape Architects
HARGREAVES ASSOCIATES
118 Magazine Street
Cambridge, Massachusetts 02139
617 651 0370


LANDSCAPE ARCHITECTURE, Inc.
2300 Cottondale Lane Suite 202
Little Rock, Arkansas 72202
501.374.5510

Structural Engineer
LESLIE E. ROBERTSON ASSOC., RLLP
30 Broad Street, 47th Floor
New York, New York 10004
212 750 9000


MEP Engineers
FLACK + KURTZ Inc
475 Fifth Avenue
New York, New York 10017
212 532 9600

CROMWELL ARCHITECTS ENGINEERS
101 South Spring Street
Little Rock, Arkansas 72201
501 372 2900

Curtainwall Consultant
R. A. HEINTGES ARCHITECTS
126 Fifth Avenue, 9th Floor
New York, New York 10011
212 652 2966

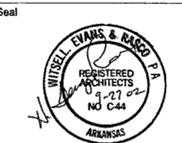

100% Construction Documents 09/27/02
Issue Date

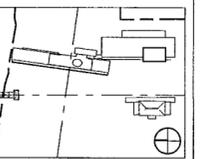


Job No 9908
Scale 3" = 1'-0"
Date September 27, 2002
Title

**ARCHIVE BUILDING
INTERIOR DETAILS**

Sheet No


A477

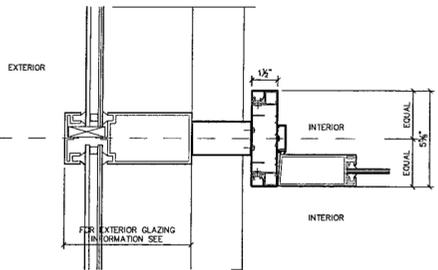

FRAME DETAIL - PLAN @ EXTERIOR WALL TIE-IN

SCALE 3" = 1'-0"


43

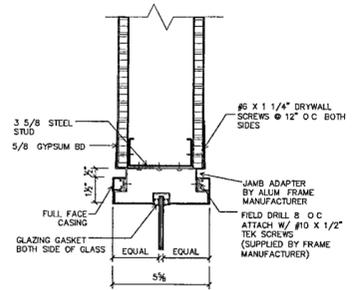

FRAME DETAIL-GLAZING HEAD

SCALE 3" = 1'-0"


42

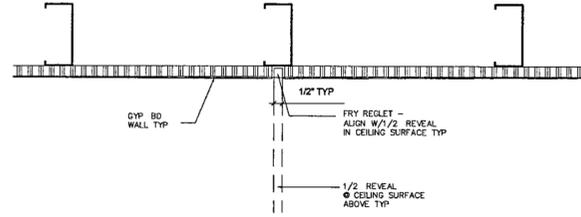

WALL DETAIL - TYPICAL REVEAL

SCALE 3" = 1'-0"


41

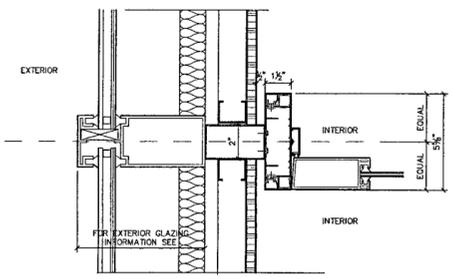

FRAME DETAIL- PLAN @ EXTERIOR WALL TIE-IN

SCALE 3" = 1'-0"


33

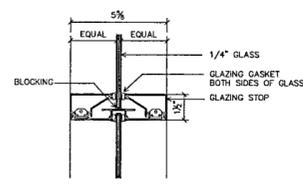

FRAME DETAIL-HORIZONTAL MULLION

SCALE 3" = 1'-0"


32

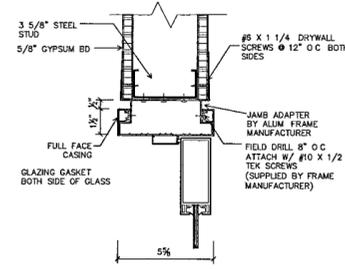

FRAME DETAIL-DOOR HEAD

SCALE 3" = 1'-0"


31

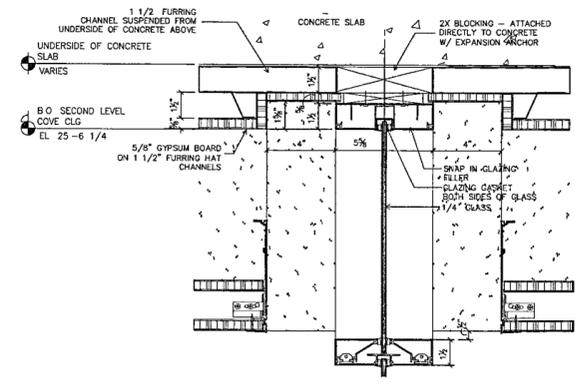

FRAME DETAIL - RECESSED HEAD

SCALE 3" = 1'-0"


22

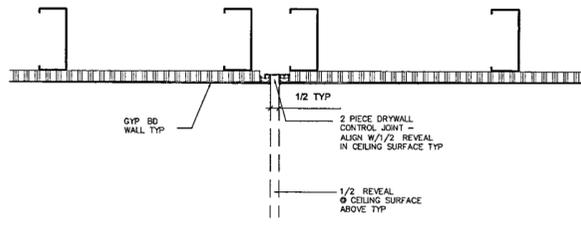

WALL DETAIL - TYPICAL CONTROL JOINT

SCALE 3" = 1'-0"


21

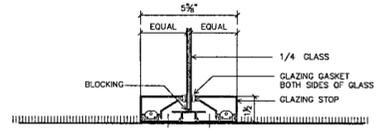

FRAME DETAIL - SILL

SCALE 3" = 1'-0"


23

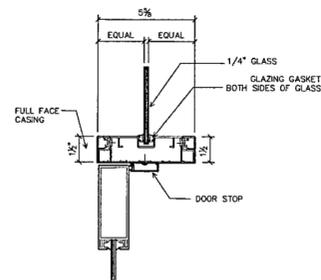

FRAME DETAIL - DOOR HEAD TO TRANSOM

SCALE 3" = 1'-0"


12

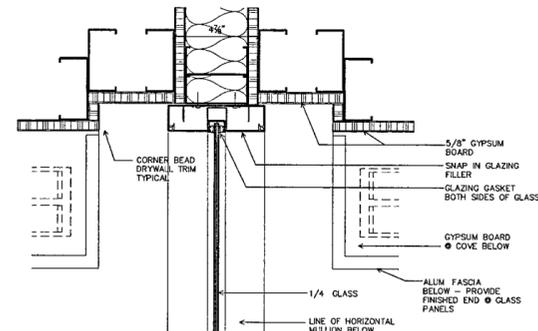

FRAME PLAN DETAIL - RECESSED VERTICAL MULLION

SCALE 3" = 1'-0"

11

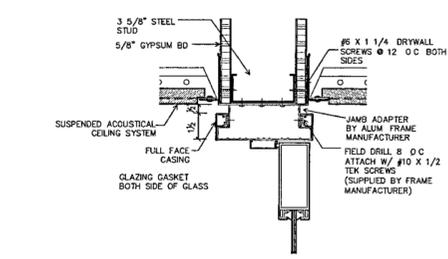

FRAME DETAIL - DOOR HEAD

SCALE 3" = 1'-0"

13