



Basement - Classified Storage
- Document Storage
- Restricted Cage

COMPACT STORAGE - TYPE "1"
SCALE 1/4" = 1'-0"

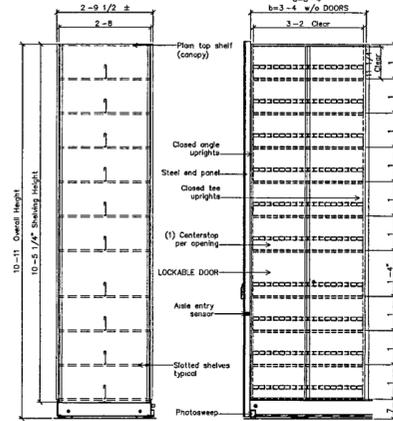


Ground Floor - Lockable Cabinets

COMPACT STORAGE - TYPE "2"
SCALE 1/4" = 1'-0"

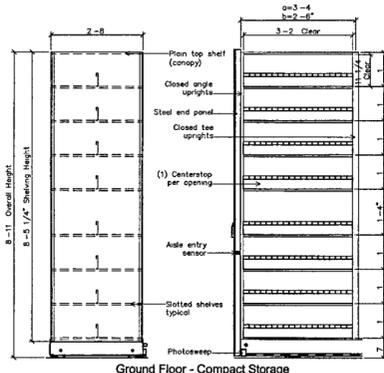


Ground Floor - Compact Storage

COMPACT STORAGE - TYPE "3"
SCALE 1/4" = 1'-0"

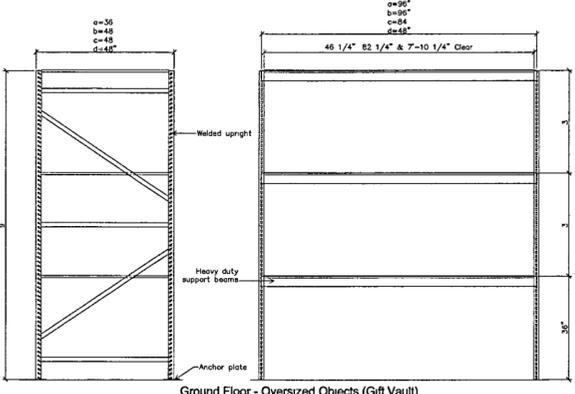


Ground Floor - Oversized Objects (Gift Vault)
- Oversized Objects (Museum Storage)

COMPACT STORAGE - TYPE "4"
SCALE 1/4" = 1'-0"

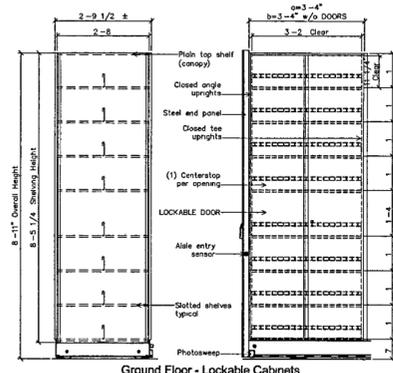


Ground Floor - Lockable Cabinets

COMPACT STORAGE - TYPE "5"
SCALE 1/4" = 1'-0"

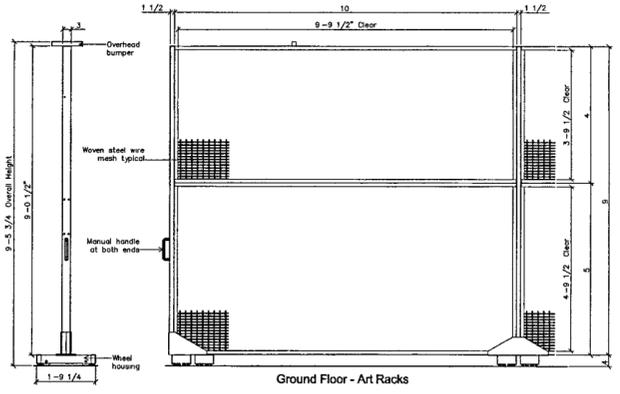


Ground Floor - Art Racks

COMPACT STORAGE - TYPE "6"
SCALE 1/4" = 1'-0"

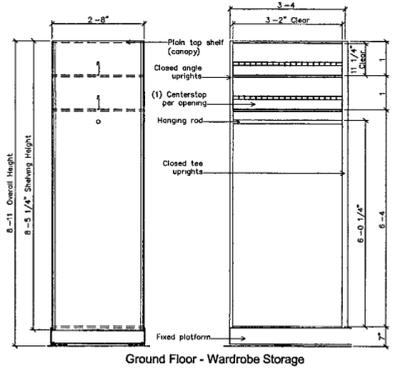


Ground Floor - Wardrobe Storage

COMPACT STORAGE - TYPE "7"
SCALE 1/4" = 1'-0"

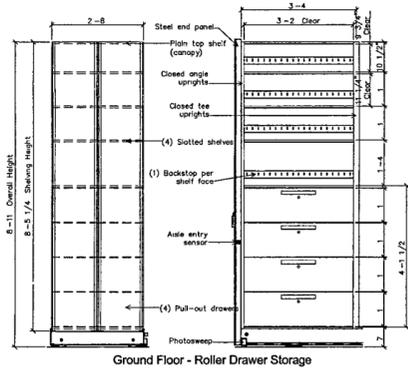

Ground Floor - Roller Drawer Storage

COMPACT STORAGE - TYPE "8"
SCALE 1/4" = 1'-0"

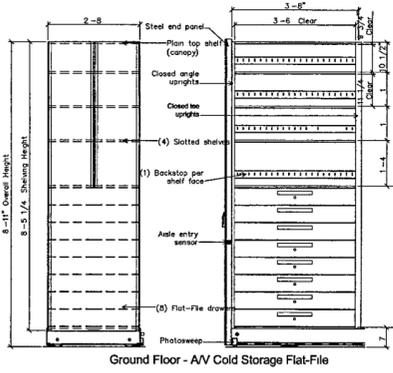

Ground Floor - AV Cold Storage Flat-File

COMPACT STORAGE - TYPE "9"
SCALE 1/4" = 1'-0"