



- 100% Construction Doc
  - 90% Progress Printing
  - 100% Struct/CD Proj
  - 100% Steel & Concret
  - & Architectural CD Pr
  - 100% Design Develop
- Issue  
\*Issued originally on A


Job No. \_\_\_\_\_  
Scale \_\_\_\_\_  
Date \_\_\_\_\_  
Title  
**MUSEUM E  
RES  
PL  
ELE**  
Sheet No. \_\_\_\_\_

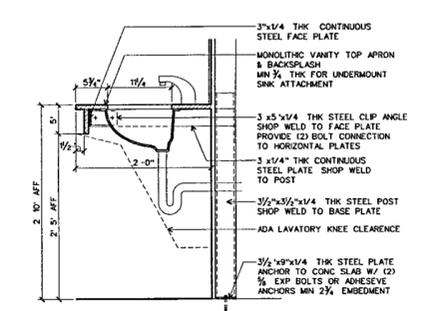


COUNTER MTD LAVATORY SECTION  
SCALE 1" = 1'-0"

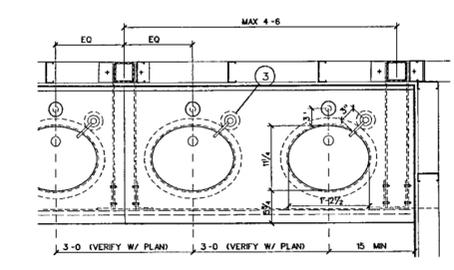


COUNTER MTD LAVATORY PLAN  
SCALE 1" = 1'-0"

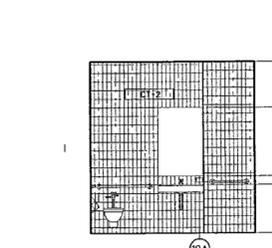


TOILET - GREEN ROOM NORTH ELEVATION  
SCALE 1/4" = 1'-0"

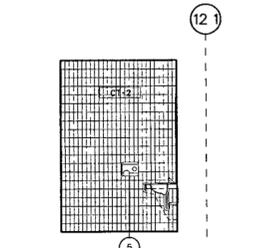


TOILET - GREEN ROOM WEST ELEVATION  
SCALE 1/4" = 1'-0"

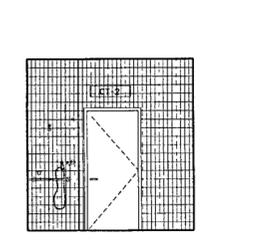


TOILET - GREEN ROOM SOUTH ELEVATION  
SCALE 1/4" = 1'-0"

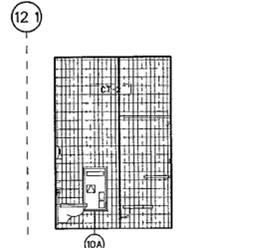


TOILET - GREEN ROOM EAST ELEVATION  
SCALE 1/4" = 1'-0"

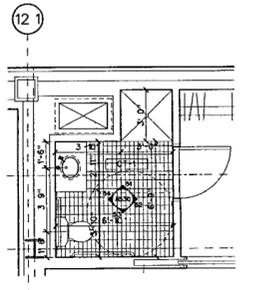


PLAN: GREEN ROOM TOILET  
SCALE 1/4" = 1'-0"

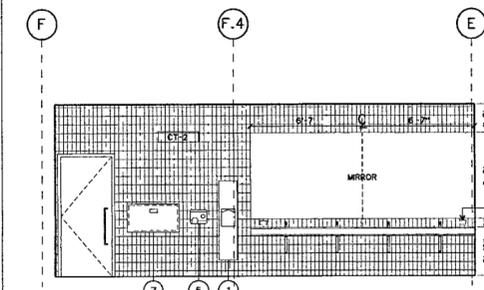


WOMEN'S TOILET - TYPICAL NORTH ELEVATION  
SCALE 1/4" = 1'-0"

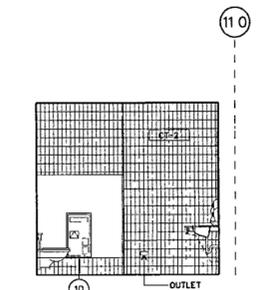


WOMEN'S TOILET - TYPICAL WEST ELEVATION  
SCALE 1/4" = 1'-0"

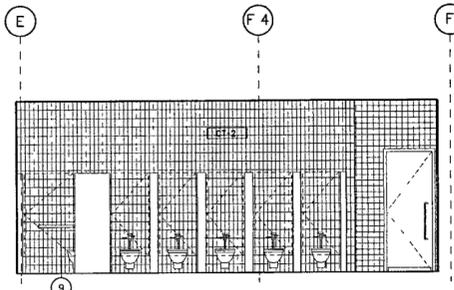


WOMEN'S TOILET - TYPICAL SOUTH ELEVATION  
SCALE 1/4" = 1'-0"

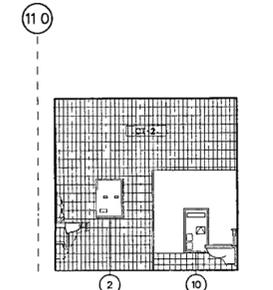


WOMEN'S TOILET - TYPICAL EAST ELEVATION  
SCALE 1/4" = 1'-0"

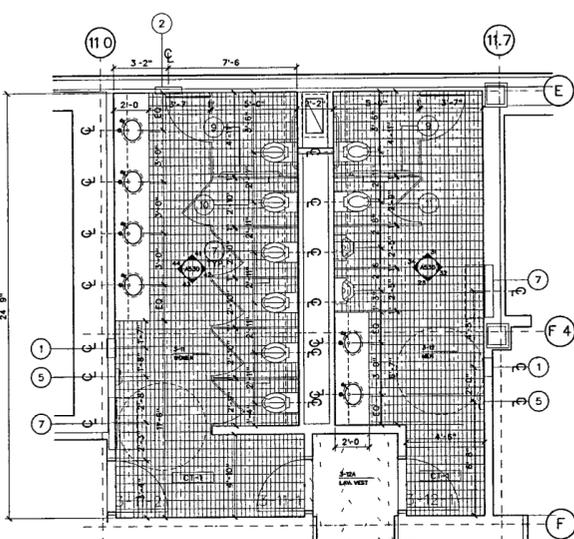


PLAN: LOWER AND UPPER MUSEUM LEVELS  
SCALE 1/4" = 1'-0"

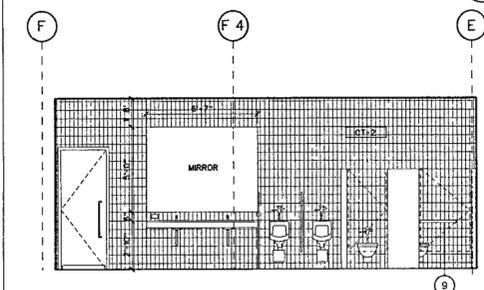


MENS TOILET - TYPICAL NORTH ELEVATION  
SCALE 1/4" = 1'-0"

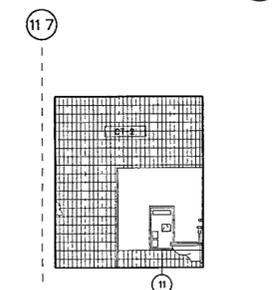


MENS TOILET - TYPICAL WEST ELEVATION  
SCALE 1/4" = 1'-0"

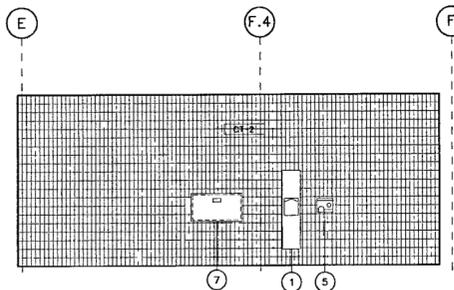


MENS TOILET - TYPICAL SOUTH ELEVATION  
SCALE 1/4" = 1'-0"

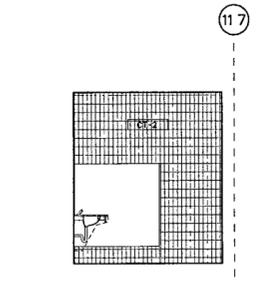


MENS TOILET - TYPICAL EAST ELEVATION  
SCALE 1/4" = 1'-0"

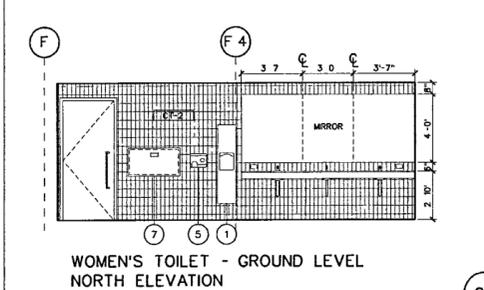


WOMEN'S TOILET - GROUND LEVEL NORTH ELEVATION  
SCALE 1/4" = 1'-0"

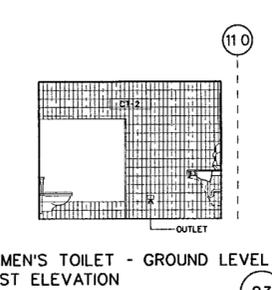


WOMEN'S TOILET - GROUND LEVEL WEST ELEVATION  
SCALE 1/4" = 1'-0"

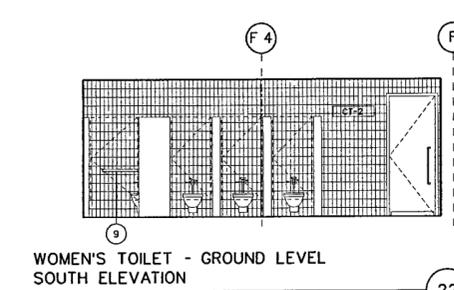


WOMEN'S TOILET - GROUND LEVEL SOUTH ELEVATION  
SCALE 1/4" = 1'-0"

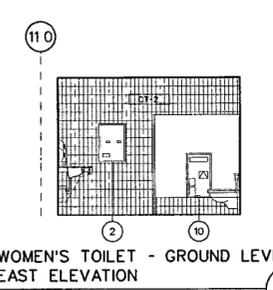


WOMEN'S TOILET - GROUND LEVEL EAST ELEVATION  
SCALE 1/4" = 1'-0"

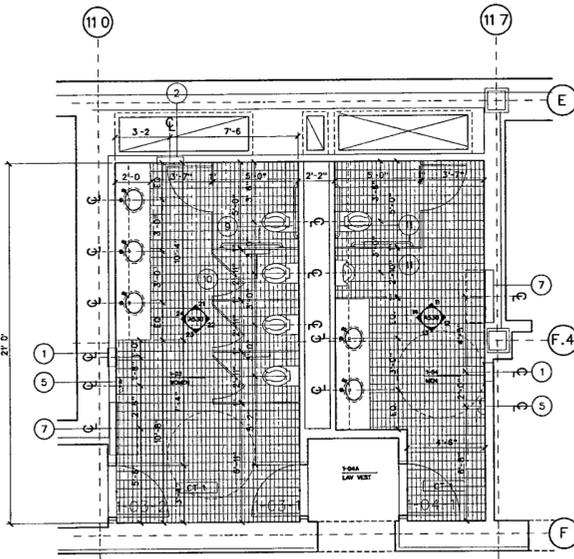


PLAN: GROUND LEVEL  
SCALE 1/4" = 1'-0"

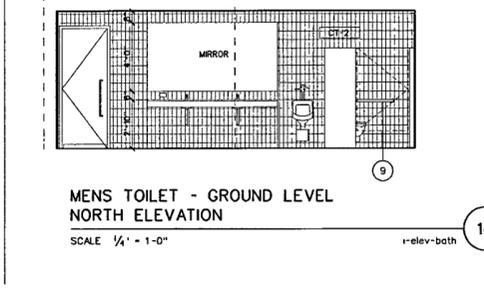


MENS TOILET - GROUND LEVEL NORTH ELEVATION  
SCALE 1/4" = 1'-0"

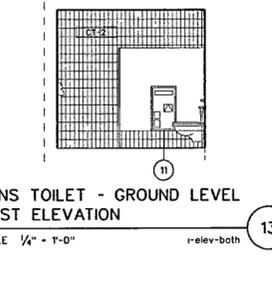

MENS TOILET - GROUND LEVEL WEST ELEVATION  
SCALE 1/4" = 1'-0"

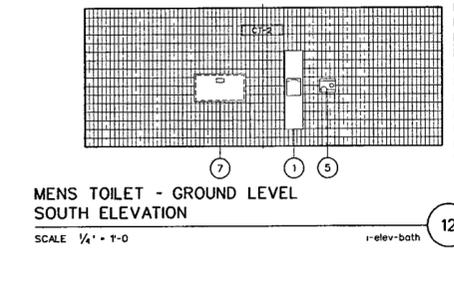

MENS TOILET - GROUND LEVEL SOUTH ELEVATION  
SCALE 1/4" = 1'-0"

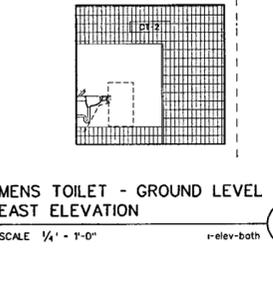

MENS TOILET - GROUND LEVEL EAST ELEVATION  
SCALE 1/4" = 1'-0"