



1 HOT WATER UNIT HEATER PIPING
M-602 | M-602 NO SCALE

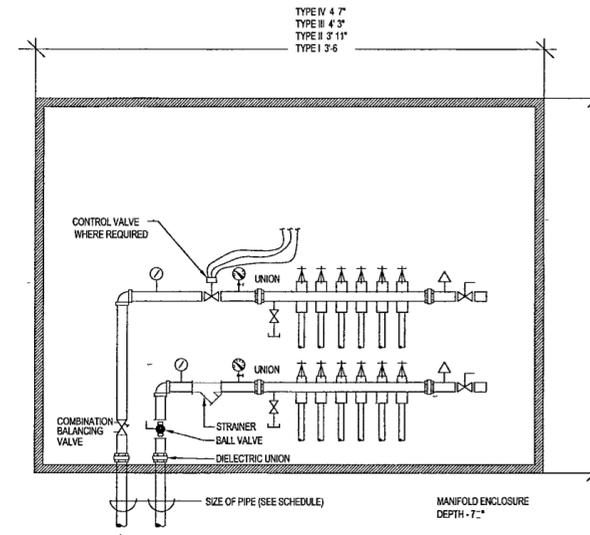


NOTE
1 BRACKETS TO SUPPORT PIPES SHALL BE INSTALLED IN REAR WALL OF BOX.
2 MANIFOLD BOX SHALL BE FURNISH BY OTHERS AND INSTALLED BY MECHANICAL CONTRACTOR.

2 MANIFOLD DETAIL
M-602 | M-602 NO SCALE

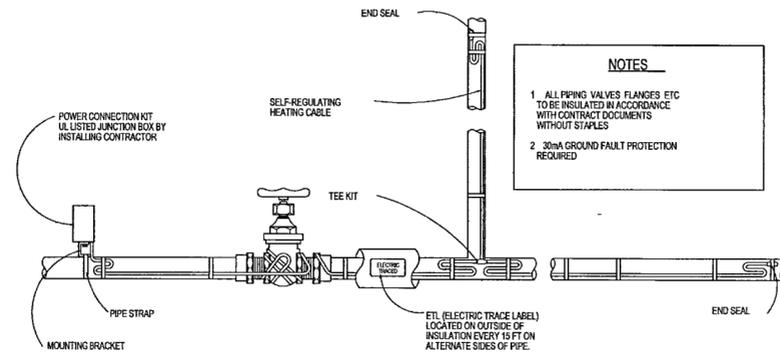


NOTES
1 ALL PIPING VALVES FLANGES ETC TO BE INSULATED IN ACCORDANCE WITH CONTRACT DOCUMENTS WITHOUT STAPLES
2 30mA GROUND FAULT PROTECTION REQUIRED

3 TYPICAL PIPING HEAT TRACE
M-602 | M-602 NO SCALE

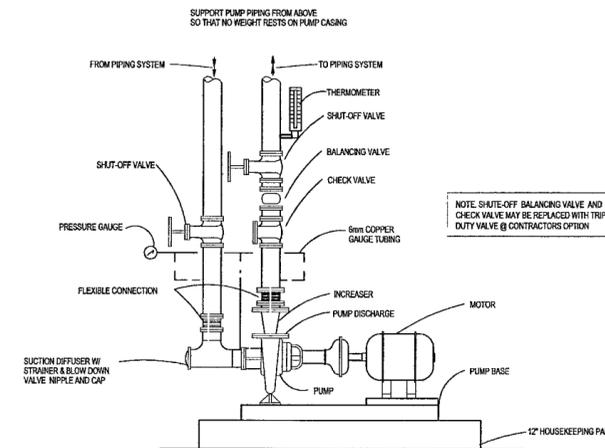


NOTE SHUT-OFF BALANCING VALVE AND CHECK VALVE MAY BE REPLACED WITH TRIPLE DUTY VALVE @ CONTRACTORS OPTION


4 BASE MOUNTED PUMP DETAIL
M-602 | M-602 NO SCALE

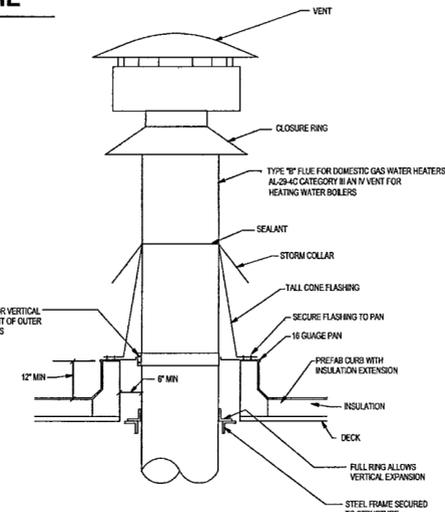


5 BOILER STACK DETAIL
M-602 | M-602 NO SCALE

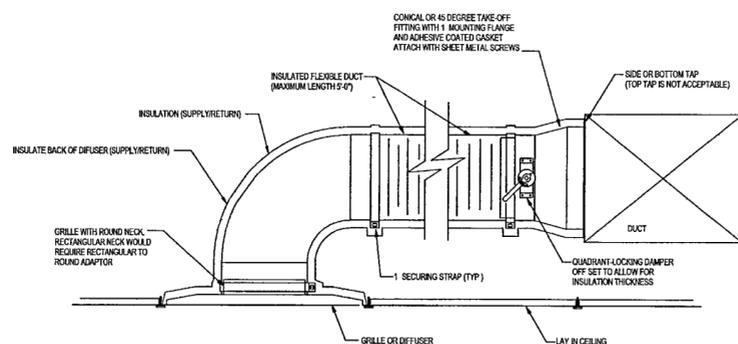

6 TYPICAL DUCT BRANCH
M-602 | M-602 NO SCALE

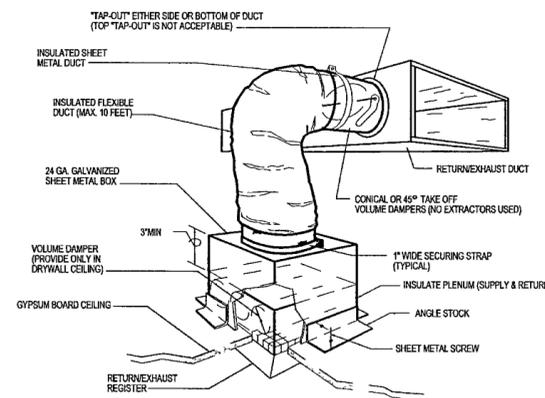

7 GRILLE CONNECTION AT GYPSUM BOARD CEILING
M-602 | M-602 NO SCALE

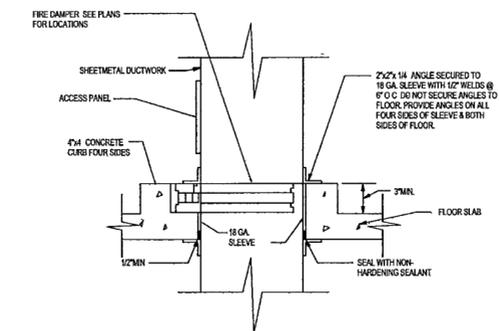

8 DUCT PENETRATION THRU FIRE RATED FLOOR
M-602 | M-602 NO SCALE

**WILLIAM J CLINTON
PRESIDENTIAL
CENTER**

LITTLE ROCK, ARKANSAS

Architect
POLSHEK PARTNERSHIP LLP
320 West 13th Street
New York, New York 10014
212.807.7171

Coordinating Architects
POLK STANLEY YEARY ARCHITECTS Ltd
700 South Schaller Street
Little Rock, Arkansas 72201
501.378.0878

WITSELL EVANS RASCO
901 West Third Street
Little Rock, Arkansas 72201
501.374.5300

WOODS CARADINE ARCHITECTS
2200 South Main Street
Little Rock, Arkansas 72206
501.374.4960

Landscape Architects
HARGREAVES ASSOCIATES
118 Magazine Street
Cambridge, Massachusetts 02139
617.661.0707


LANDSCAPE ARCHITECTURE, Inc.
2300 Cottondale Lane Suite 202
Little Rock, Arkansas 72202
501.374.5610

Structural Engineer
LESLIE E. ROBERTSON ASSOC. RLLP
30 Broad Street 47th Floor
New York, New York 10004
212.750.9000


MEP Engineers
FLACK + KURTZ Inc.
475 Fifth Avenue
New York, New York 10017
212.532.8500

CROMWELL ARCHITECTS ENGINEERS
101 South Spring Street
Little Rock, Arkansas 72201
501.372.2500

Curtainwall Consultant
R. A. HEINTGES ARCHITECTS
126 Fifth Avenue 9th Floor
New York, New York 10011
212.652.2566

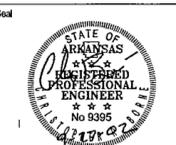

100% Construction Documents	09/27/02
90% Progress Printing	08/20/02
100% Design Development	03/01/02
Issue	Date

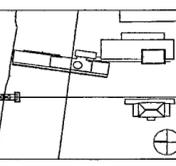

Job No. POLSHEK & PARTNERS ARCH. 9908
CROMWELL AE 99-114

Scale NONE
Date SEPTEMBER 27 2002

Title

HVAC DETAILS
SHEET THREE

Sheet No. **M602**

