




**1 MAKEUP WATER**  
M603 | M603 NO SCALE  
(CHILLED WATER & HEATING WATER)

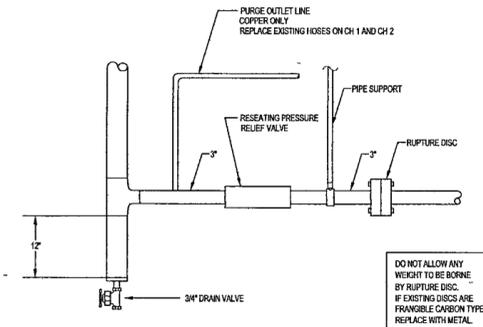


**2 RELIEF AND PURGE PIPING FOR CENTRIFUGAL CHILLER**  
M603 | M603 NO SCALE

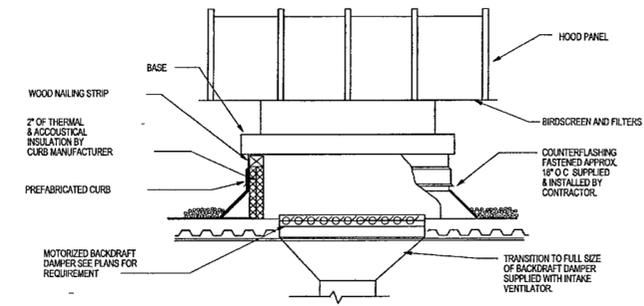


**3 INTAKE VENTILATOR**  
M603 | M603 NO SCALE

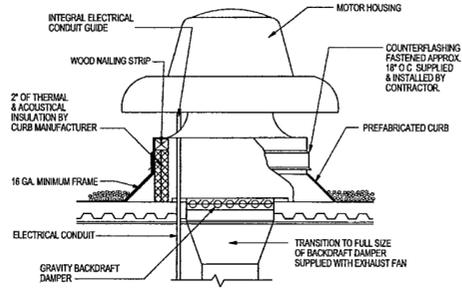


**4 ROOF MOUNTED EXHAUST FAN**  
M603 | M603 NO SCALE

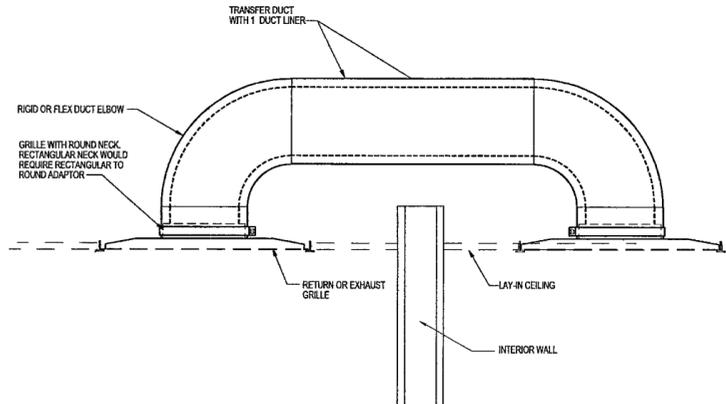


**5 TYPICAL TRANSFER DUCT**  
M603 | M603 NO SCALE

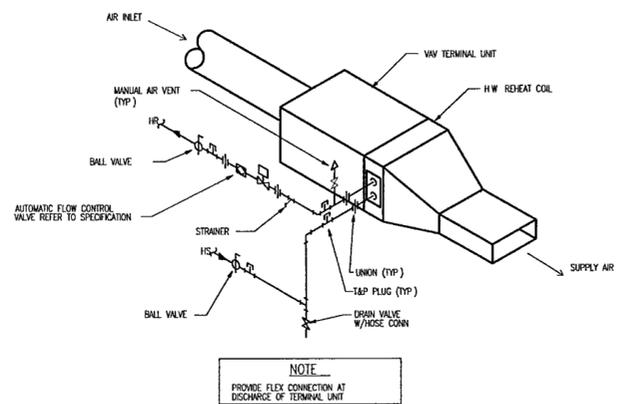

**6 VAV TERMINAL UNIT**  
M603 | M603 NO SCALE

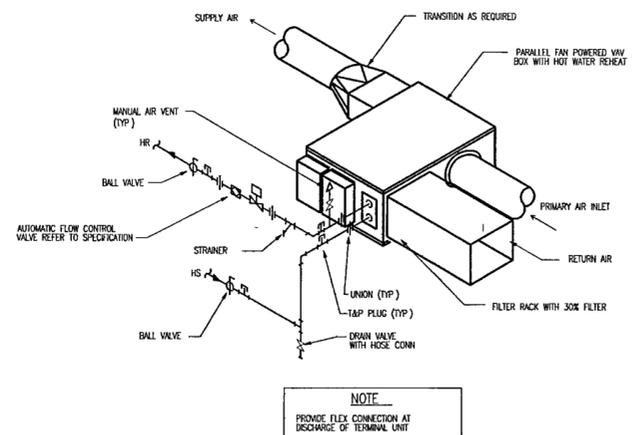

**7 FAN POWERED VAV**  
M603 | M603 NO SCALE

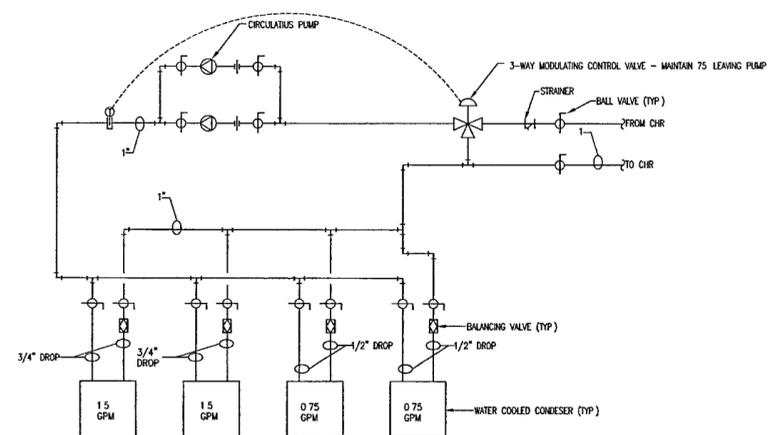

**8 KITCHEN CONDENSER PIPING SCHEMATIC**  
M603 | M603 NO SCALE

**WILLIAM J. CLINTON  
PRESIDENTIAL  
CENTER**

LITTLE ROCK, ARKANSAS

Architect  
POLSHEK, PARTNERSHIP LLP  
320 West 13th Street  
New York, New York 10014  
212.807.7171

Coordinating Architects  
POLK STANLEY YEARY ARCHITECTS, LLI  
700 South Schiller Street  
Little Rock, Arkansas 72201  
501.378.0878

WITSELL EVANS RASCO  
901 West Third Street  
Little Rock, Arkansas 72201  
501.374.5300

WOODS CARADINE ARCHITECTS  
2200 South Main Street  
Little Rock, Arkansas 72206  
501.374.4060

Landscape Architects  
HARGREAVES ASSOCIATES  
118 Magalloway Street  
Cambridge, Massachusetts 02139  
617.681.0070


LANDSCAPE ARCHITECTURE, INC.  
2300 Cotuit Lane Suite 202  
Little Rock, Arkansas 72202  
501.374.5810

Structural Engineer  
LESLIE E. ROBERTSON ASSOC. RLLP  
30 Broad Street 47th Floor  
New York, New York 10004  
212.750.9000


MEP Engineers  
FLACK + KURTZ Inc.  
475 5th Avenue  
New York, New York 10017  
212.532.9600

CROMWELL ARCHITECTS ENGINEERS  
101 South Spring Street  
Little Rock, Arkansas 72201  
501.372.2900

Curtilwall Consultant  
R. A. HENTGES ARCHITECTS  
125 Fifth Avenue, 9th Floor  
New York, New York 10011  
212.652.2988

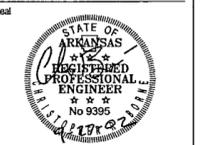

100% Construction Documents	09/27/02
90% Progress Printing	08/30/02
Issue	Date

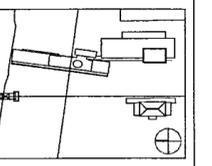

Job No: POLSHEK & PARTNERS ARCH. 9908  
CROMWELL AE 99-114

Scale: NONE

Date: SEPTEMBER 27, 2002

Title: HVAC DETAILS SHEET FOUR

Sheet No: M603



FOR OFFICIAL USE ONLY