



NOTE
 1 EIGHT-POSITION JACK PIN/PAIR ASSIGNMENTS EIA/TIA-568B (ALL 4-PAIR CATEGORY 5E CABLES SHALL BE TERMINATED IN THIS CONFIGURATION)

1 T568-B TERMINATION DETAIL
 NTS

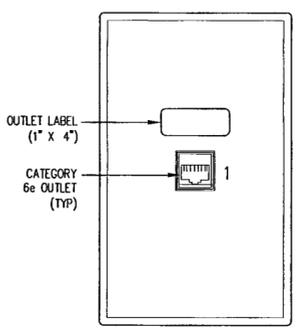


NOTES
 1 COLOR COORDINATE WITH ARCHITECT AS REQUIRED
 2 PROVIDE AT OUTLETS LOCATED ABOVE 48" AFF

2 WALL PHONE FACEPLATE
 NTS

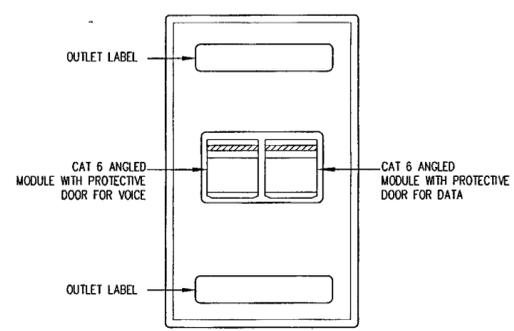


NOTES
 1 COLOR COORDINATE WITH ARCHITECT AS REQUIRED
 2 PROVIDE AT OUTLETS LOCATED ABOVE 48" AFF


3 SINGLE FACEPLATE FOR TWO MAX MODULES
 NTS

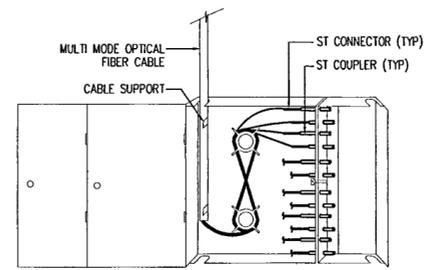


4 WALL MOUNTED OPTICAL FIBER PANEL
 NTS

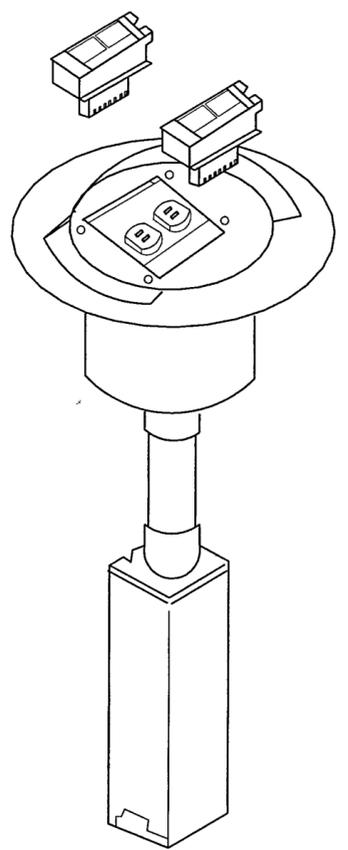

5 DUAL SERVICE FLUSH POKE-THRU FITTING
 NTS

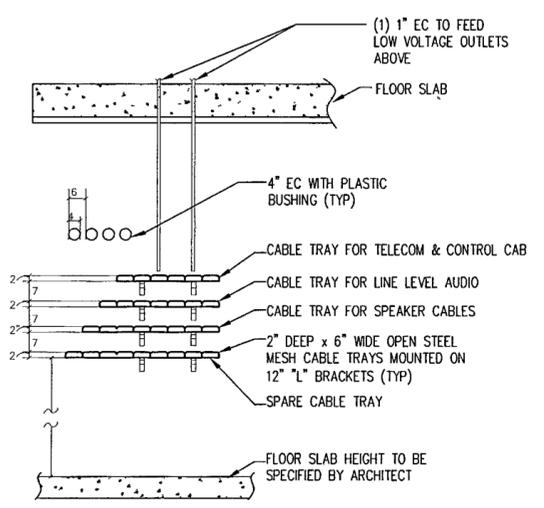

6 T600-5 ELEVATION OF CABLE TRANSITION FROM CONDUIT TO TRAY
 SCALE: 1/25

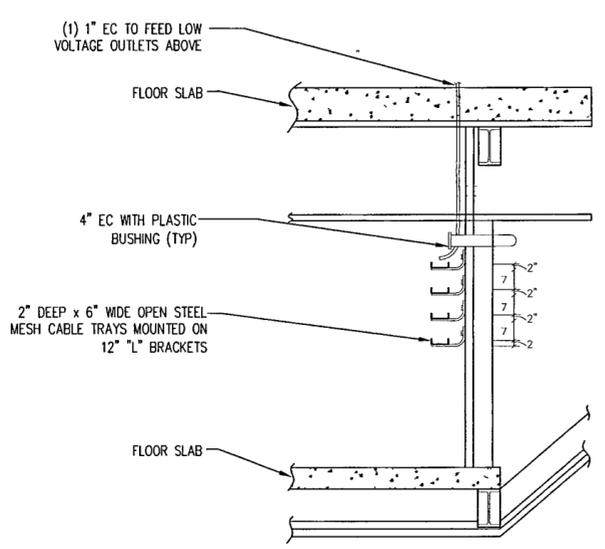

7 T600-6-B AT TRANSITION FROM CONDUIT TO TRAY
 SCALE: 1/25

**WILLIAM J. CLINTON
 PRESIDENTIAL
 CENTER**

LITTLE ROCK, ARKANSAS

Architect
POLSHEK PARTNERSHIP LLP
 320 West 13th Street
 New York, New York 10014
 212.807.7171

Coordinating Architects
POLK STANLEY YEARY ARCHITECTS LTD
 700 South Schiller Street
 Little Rock, Arkansas 72201
 501.578.0678

WITSELL EVANS & RASCO
 124 West Capital Avenue, Suite 1750
 Little Rock, Arkansas 72201
 501.574.5300

WOODS CARADINE ARCHITECTS
 2200 South Main Street
 Little Rock, Arkansas 72206
 501.574.4080

Landscape Architects
HARGREAVES ASSOCIATES
 118 Magazine Street
 Cambridge, Massachusetts 02139
 617.861.0070


LANDSCAPE ARCHITECTURE, Inc.
 400 West Capital Avenue
 Suite 1000 Regions Center
 Little Rock, Arkansas 72201
 501.574.9610

Structural Engineer
LESLIE E. ROBERTSON ASSOC., RLLP
 30 Broad Street, 47th Floor
 New York, New York 10004
 212.760.9000

MEP Engineers
FLACK + KURTZ Inc.
 470 Fifth Avenue
 New York, New York 10017
 212.632.9900

CROMWELL ARCHITECTS ENGINEERS
 101 South Spring Street
 Little Rock, Arkansas 72201
 501.572.2900

Seal	
10% Construction Documents	09/27/02
90% Progress Printing	08/30/02
100% Design Development	03/01/02
Issue	Date

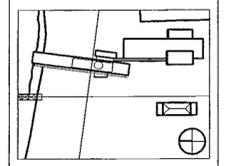

Job No. 9908
 Scale NTS
 Date September 27, 2002

**TELECOM
 DETAILS
 SHEET 1 OF 2**

Sheet No. **T600**

FOR OFFICIAL USE ONLY