

**POLK STANLEY YEARY ARCHITECTS, LTD.**

700 SOUTH SCHILLER  
LITTLE ROCK, AR 72201  
501 378-0878  
FAX 372-7629  
21 W. MOUNTAIN, SUITE 227  
FAYETTEVILLE, AR 72701  
479-444-0473

**CONSULTANTS:**  
OWNER'S PROJECT ADVISOR:  
MOSES TUCKER REAL ESTATE, INC.  
CIVIL ENGINEER:  
McCLELLAND ENGINEERS  
LANDSCAPE ARCHITECT:  
LARSON BURNS SMITH  
STRUCTURAL ENGINEER:  
CROMWELL ENGINEERS INC.  
MECH., ELEC., PLUMB. ENGINEER:  
CROMWELL ENGINEERS INC.  
SUSTAINABLE CONSULTANT:  
BNIM/ELEMENTS  
GLOBAL VILLAGE CONSULTANT  
CAMBRIDGE SEVEN ASSOCIATES

INTERIOR DESIGNER:  
POLK STANLEY YEARY  
GENERAL CONTRACTOR:  
CDI

GENERAL NOTES:

NOTES:

ISSUE DATE:  
100% ROLL-UP  
PACKAGE #7  
JULY 1, 2004

REVISIONS:

#	DATE	DESCRIPTION
1	07/01/04	PACKAGE 1

**HEIFER INTERNATIONAL CENTER OFFICE BUILDING**  
LITTLE ROCK, ARKANSAS

PSY PROJECT NUMBER:  
431C



CONTENTS:  
SEISMIC JOINT & ROOF DETAILS  
SHEET NUMBER:





**A422**

1 ROOF SCUPPER DETAIL  
SCALE: 1 1/2" = 1'-0"


2 ROOF SCUPPER DETAIL  
SCALE: 1 1/2" = 1'-0"

3 ROOF EDGE DETAIL  
SCALE: 1 1/2" = 1'-0"


4 WALL SEISMIC JT. DTL.  
SCALE: 1 1/2" = 1'-0"

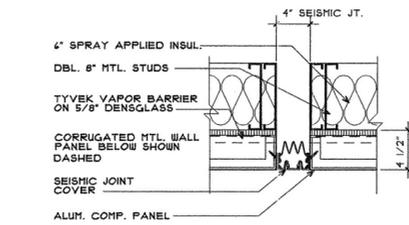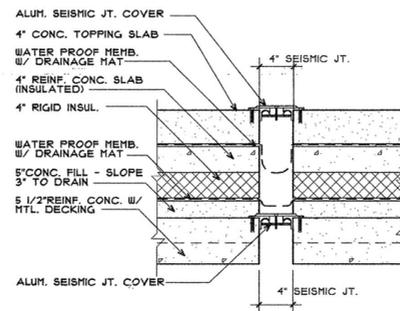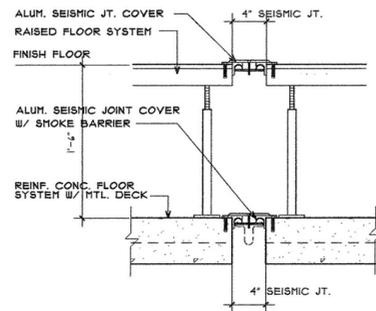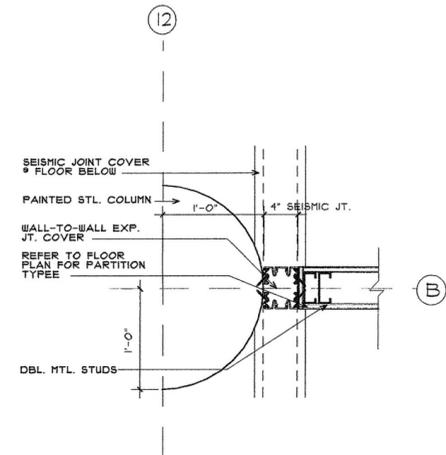

8 WALL SEISMIC JOINT DTL.  
SCALE: 1 1/2" = 1'-0"

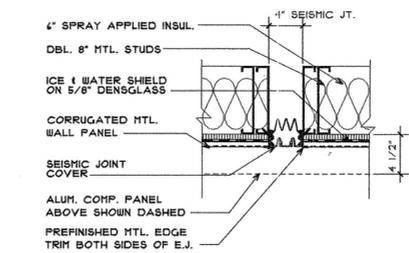


9 WALL SEISMIC JOINT DTL.  
SCALE: 1 1/2" = 1'-0"

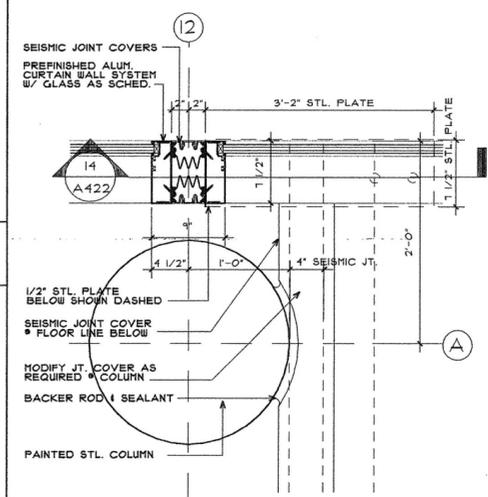


10 C'WALL SEISMIC JOINT DTL.  
SCALE: 1 1/2" = 1'-0"


5 WALL SEISMIC JOINT DTL.  
SCALE: 1 1/2" = 1'-0"

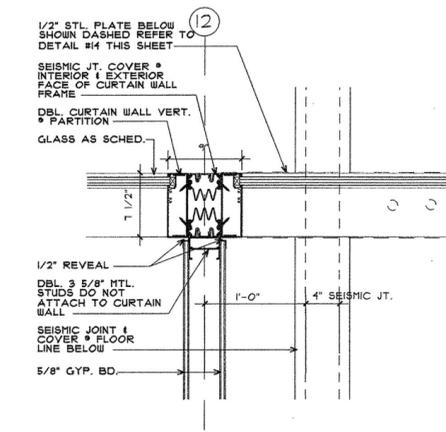


11 C'WALL SEISMIC JOINT DTL.  
SCALE: 1 1/2" = 1'-0"

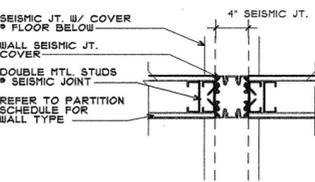

12 WALL SEISMIC JOINT DTL.  
SCALE: 1 1/2" = 1'-0"

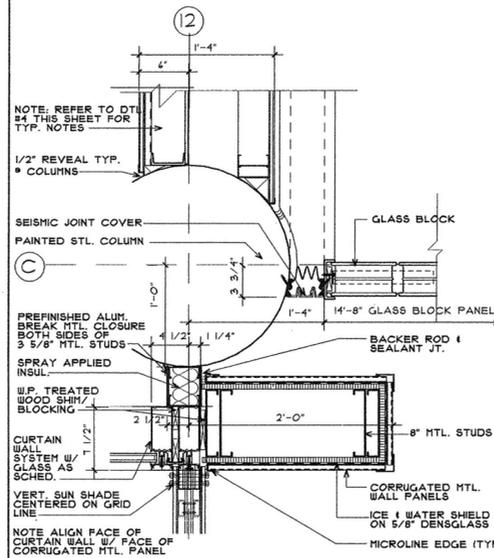

13 WALL SEISMIC JOINT DTL.  
SCALE: 1 1/2" = 1'-0"

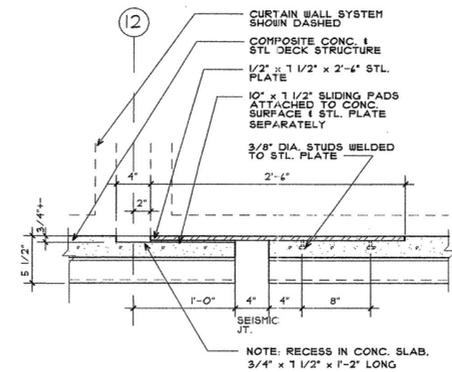

14 FL'R SEISMIC JOINT DTL.  
SCALE: 1 1/2" = 1'-0"