


DOOR AND FRAME SCHEDULE

FLOOR	DOOR NUMBER	ROOM NUMBER	ROOM NAME	DOOR				FRAME			HARDWARE	LABEL	REMARKS		
				TYPE	WIDTH	HEIGHT	THICK	MAT'L	TYPE	MAT'L				DETAIL	
								HEAD	JAMB	THRESH.					
THIRD FLOOR	301	301	STAIR 1	E	3'-0"	T'-0"	1 3/4"	WOOD	H.M.	H.M.	1/A504	8/A504		5	1 1/2 HR
	302	302	STAIR 2	E	3'-0"	T'-0"	1 3/4"	WOOD	H.M.	H.M.	1/A504	8/A504		5	1 1/2 HR
	303	303	STAIR 3	E	3'-0"	T'-0"	1 3/4"	WOOD	H.M.	H.M.	10/A504	8/A504		5	1 1/2 HR
	304	304	MECHANICAL 1	D	4'-0"	T'-0"	1 3/4"	WOOD	--	H.M.	1/A508	10/A508		II	
	305	305	MECHANICAL 2	D	4'-0"	T'-0"	1 3/4"	WOOD	--	H.M.	1/A508	8/A508		II	
	306	306	CONFERENCE 1	C	PR 3'-0"	T'-0"	1 3/4"	WOOD	--	ALUM.	12/AS01	1/A508		14	
	307	307	CONFERENCE 2	C	3'-0"	T'-0"	1 3/4"	ALUM.	--	ALUM.	8/AS01	5/A501	12/AS01	I	
	307A	307	CONFERENCE 2	G	38'-0" x 12'-4" x 12'-4"	--	--	VINYL	--	--	12/AS08	2/A508			VERIFY SIZE, SIDE STACKING
	307B	307	CONFERENCE 2	H	PR 3'-0"	T'-0"	1 3/4"	WOOD	--	ALUM.	14/AS04	15/A504		14	TRANSOM TO 10'-0" A.F.F. - SEE 1/A101
	308	308	CONFERENCE 3	C	3'-0"	T'-0"	1 3/4"	ALUM.	--	ALUM.	8/AS01	5/A501	12/AS01	I	
	308A	308	CONFERENCE 3	C	3'-0"	T'-0"	1 3/4"	ALUM.	--	ALUM.	14/AS04	15/A504		21	
	310	310	MEN	D	3'-0"	T'-0"	1 3/4"	WOOD	H.M.	H.M.	3/AS01	4/AS01		17	
	311	311	WOMEN	D	3'-0"	T'-0"	1 3/4"	WOOD	H.M.	H.M.	3/AS01	4/AS01		17	
	312	312	VEST. 1	C	PR 3'-0"	T'-0"	1 3/4"	ALUM.	--	ALUM.	1/AS01	5/A501	12/AS01	I	
	313	313	JANITOR	D	3'-0"	T'-0"	1 3/4"	WOOD	H.M.	H.M.	3/AS01	4/AS01		17	
	314	314	OFFICE 1	F	3'-0"	T'-0"	1 3/4"	WOOD	--	ALUM.	5/AS04	4/AS04		19	
	315	315	OFFICE 2	F	3'-0"	T'-0"	1 3/4"	WOOD	--	ALUM.	5/AS04	4/AS04		19	
	316	316	OFFICE 3	F	3'-0"	T'-0"	1 3/4"	WOOD	--	ALUM.	5/AS04	4/AS04		19	
	317	317	OFFICE 4	F	3'-0"	T'-0"	1 3/4"	WOOD	--	ALUM.	5/AS04	4/AS04		19	
	318	318	OFFICE 5	F	3'-0"	T'-0"	1 3/4"	WOOD	--	ALUM.	5/AS04	4/AS04		19	
	319	319	OFFICE 6	F	3'-0"	T'-0"	1 3/4"	WOOD	--	ALUM.	5/AS04	4/AS04		19	
	320	320	OFFICE 7	F	3'-0"	T'-0"	1 3/4"	WOOD	--	ALUM.	5/AS04	4/AS04		19	
	321	321	OFFICE 8	F	3'-0"	T'-0"	1 3/4"	WOOD	--	ALUM.	5/AS04	4/AS04		19	
	322	322	OFFICE 9	F	3'-0"	T'-0"	1 3/4"	WOOD	--	ALUM.	5/AS04	4/AS04		19	
	323	323	OFFICE 10	F	3'-0"	T'-0"	1 3/4"	WOOD	--	ALUM.	5/AS04	4/AS04		19	
	324	324	OFFICE 11	F	3'-0"	T'-0"	1 3/4"	WOOD	--	ALUM.	5/AS04	4/AS04		19	
	325	325	OFFICE 12	F	3'-0"	T'-0"	1 3/4"	WOOD	--	ALUM.	5/AS04	4/AS04		19	
	326	326	OFFICE 13	F	3'-0"	T'-0"	1 3/4"	WOOD	--	ALUM.	5/AS04	4/AS04		19	
	327	327	OFFICE 14	F	3'-0"	T'-0"	1 3/4"	WOOD	--	ALUM.	5/AS04	4/AS04		19	
	328	328	OFFICE 15	F	3'-0"	T'-0"	1 3/4"	WOOD	--	ALUM.	5/AS04	4/AS04		19	
	329	329	OFFICE 16	F	3'-0"	T'-0"	1 3/4"	WOOD	--	ALUM.	5/AS04	4/AS04		19	
	330	330	OFFICE 17	F	3'-0"	T'-0"	1 3/4"	WOOD	--	ALUM.	5/AS04	4/AS04		19	
	331	331	OFFICE 18	F	3'-0"	T'-0"	1 3/4"	WOOD	--	ALUM.	5/AS04	4/AS04		19	
	332	332	OFFICE 19	F	3'-0"	T'-0"	1 3/4"	WOOD	--	ALUM.	5/AS04	4/AS04		19	
	333	333	OFFICE 20	F	3'-0"	T'-0"	1 3/4"	WOOD	--	ALUM.	5/AS04	4/AS04		19	
334	334	OFFICE 21	F	3'-0"	T'-0"	1 3/4"	WOOD	--	ALUM.	5/AS04	4/AS04		19		
335	335	OFFICE 22	F	3'-0"	T'-0"	1 3/4"	WOOD	--	ALUM.	5/AS04	4/AS04		19		
335A	335	OFFICE 22	C	3'-0"	T'-0"	1 3/4"	ALUM.	--	ALUM.	1/AS01	5/A501	14/AS08	I		
338	338	ELECTRICAL	D	3'-0"	T'-0"	1 3/4"	WOOD	H.M.	H.M.	3/AS01	4/AS01		17	UNDERCUT DOOR 3/4"	
348	348	OPEN OFFICE 1	C	3'-0"	T'-0"	1 3/4"	ALUM.	--	ALUM.	1/AS01	5/A501	14/AS08	I		
350	350	BREAK	N	PR 3'-0"	T'-0"	1 3/4"	ALUM.	--	ALUM.	15/AS08	--	14/AS08	I		
351	351	SERVER ROOM	D	3'-0"	T'-0"	1 3/4"	WOOD	H.M.	H.M.	3/AS01	4/AS01		17		
353	353	CONFERENCE 5	H	3'-0"	T'-0"	1 3/4"	WOOD	--	ALUM.	14/AS04	15/A504		21		
353A	353	CONFERENCE 5	G	38'-0" x 12'-4" x 12'-4"	--	--	VINYL	--	--	12/AS08	2/A508			VERIFY SIZE, SIDE STACKING	
353B	353	CONFERENCE 5	C	3'-0"	T'-0"	1 3/4"	ALUM.	--	ALUM.	1/AS01	5/A501	12/AS01	I		
354	354	CONFERENCE 6	C	3'-0"	T'-0"	1 3/4"	ALUM.	--	ALUM.	1/AS01	5/A501	12/AS01	I		
354A	354	CONFERENCE 6	H	PR 3'-0"	T'-0"	1 3/4"	WOOD	--	ALUM.	14/AS04	15/A504		14	TRANSOM TO 10'-0" A.F.F. - SEE 1/A101	
355	355	COMM 1	D	3'-0"	T'-0"	1 3/4"	WOOD	H.M.	H.M.	3/AS01	4/AS01		17	UNDERCUT DOOR 3/4"	
356	356	COMM 2	D	3'-0"	T'-0"	1 3/4"	WOOD	H.M.	H.M.	14/AS04	15/A504		14	UNDERCUT DOOR 3/4"	
357	357	WORK ROOM	E	3'-0"	T'-0"	1 3/4"	WOOD	H.M.	H.M.	3/AS01	4/AS01		17		
358	358	VEST. 2	D	3'-0"	T'-0"	1 3/4"	WOOD	H.M.	H.M.	3/AS01	4/AS01		17		
359	359	VEST. 3	D	3'-0"	T'-0"	1 3/4"	WOOD	H.M.	H.M.	3/AS01	4/AS01		17		

GENERAL NOTES:

- "A" LABEL DOORS = 3 HOUR FIRE RATED WITHIN A 4 HOUR FIRE RATED WALL OR PARTITION.
- "B" LABEL DOORS = 1 1/2 HOUR FIRE RATED WITHIN A 2 HOUR FIRE RATED WALL OR PARTITION.
- "C" LABEL DOORS = 3/4 HOUR FIRE RATED WITHIN A 1 HOUR FIRE RATED WALL OR PARTITION.

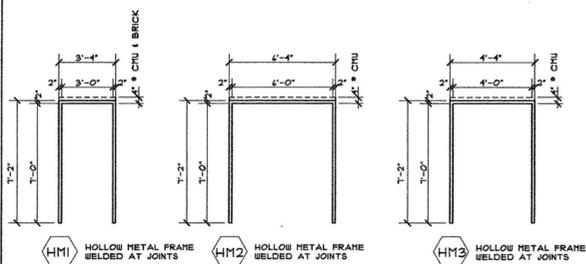

HOLLOW METAL DOOR FRAME TYPES

SCALE: 1/4" = 1'-0"

DOOR AND FRAME SCHEDULE

FLOOR	DOOR NUMBER	ROOM NUMBER	ROOM NAME	DOOR				FRAME			HARDWARE	LABEL	REMARKS		
				TYPE	WIDTH	HEIGHT	THICK	MAT'L	TYPE	MAT'L				DETAIL	
								HEAD	JAMB	THRESH.					
FOURTH FLOOR	401	401	STAIR 1	E	3'-0"	T'-0"	1 3/4"	WOOD	H.M.	H.M.	1/A504	8/A504		5	1 1/2 HR.
	402	402	STAIR 2	E	3'-0"	T'-0"	1 3/4"	WOOD	H.M.	H.M.	1/A504	8/A504		5	1 1/2 HR.
	403	403	STAIR 3	E	3'-0"	T'-0"	1 3/4"	WOOD	H.M.	H.M.	10/A504	8/A504		5	1 1/2 HR.
	404	404	MECHANICAL 1	D	4'-0"	T'-0"	1 3/4"	WOOD	--	H.M.	1/A508	2/A508		II	
	405	405	MECHANICAL 2	D	4'-0"	T'-0"	1 3/4"	WOOD	--	H.M.	1/A508	3/A508		II	
	406	406	CONFERENCE 1	C	PR 3'-0"	T'-0"	1 3/4"	WOOD	--	ALUM.	12/AS01	1/A508		14	
	406A	406	CONFERENCE 1	C	PR 3'-0"	T'-0"	1 3/4"	ALUM.	--	ALUM.	8/AS01	5/A501	12/AS01	I	
	407	407	CONFERENCE 2	C	3'-0"	T'-0"	1 3/4"	ALUM.	--	ALUM.	8/AS01	5/A501	12/AS01	I	
	407A	407	CONFERENCE 2	H	PR 3'-0"	T'-0"	1 3/4"	WOOD	--	ALUM.	14/AS04	15/A504		14	TRANSOM TO 10'-0" A.F.F. - SEE 1/A101
	409	409	ELEV. LOBBY	C	3'-0"	T'-0"	1 3/4"	ALUM.	--	ALUM.	8/AS01	4/A501	12/AS01	I	
	410	410	MEN	D	3'-0"	T'-0"	1 3/4"	WOOD	H.M.	H.M.	3/AS01	4/AS01		17	
	411	411	WOMEN	D	3'-0"	T'-0"	1 3/4"	WOOD	H.M.	H.M.	3/AS01	4/AS01		17	
	412	412	VESTIBULE 1	C	PR 3'-0"	T'-0"	1 3/4"	ALUM.	--	ALUM.	1/AS01	5/A501	12/AS01	I	
	413	413	JANITOR	D	3'-0"	T'-0"	1 3/4"	WOOD	H.M.	H.M.	3/AS01	4/AS01		17	
	414	414	OFFICE 1	F	3'-0"	T'-0"	1 3/4"	WOOD	--	ALUM.	5/AS04	4/AS04		19	
	415	415	OFFICE 2	F	3'-0"	T'-0"	1 3/4"	WOOD	--	ALUM.	5/AS04	4/AS04		19	
	416	416	OFFICE 3	F	3'-0"	T'-0"	1 3/4"	WOOD	--	ALUM.	5/AS04	4/AS04		19	
	417	417	OFFICE 4	F	3'-0"	T'-0"	1 3/4"	WOOD	--	ALUM.	5/AS04	4/AS04		19	
	418	418	OFFICE 5	F	3'-0"	T'-0"	1 3/4"	WOOD	--	ALUM.	5/AS04	4/AS04		19	
	419	419	OFFICE 6	F	3'-0"	T'-0"	1 3/4"	WOOD	--	ALUM.	5/AS04	4/AS04		19	
	420	420	OFFICE 7	F	3'-0"	T'-0"	1 3/4"	WOOD	--	ALUM.	5/AS04	4/AS04		19	
	421	421	OFFICE 8	F	3'-0"	T'-0"	1 3/4"	WOOD	--	ALUM.	5/AS04	4/AS04		19	
	422	422	OFFICE 9	F	3'-0"	T'-0"	1 3/4"	WOOD	--	ALUM.	5/AS04	4/AS04		19	
	423	423	OFFICE 10	F	3'-0"	T'-0"	1 3/4"	WOOD	--	ALUM.	5/AS04	4/AS04		19	
	424	424	OFFICE 11	F	3'-0"	T'-0"	1 3/4"	WOOD	--	ALUM.	5/AS04	4/AS04		19	
	425	425	OFFICE 12	F	3'-0"	T'-0"	1 3/4"	WOOD	--	ALUM.	5/AS04	4/AS04		19	
	426	426	OFFICE 13	F	3'-0"	T'-0"	1 3/4"	WOOD	--	ALUM.	5/AS04	4/AS04		19	
	427	427	OFFICE 14	F	3'-0"	T'-0"	1 3/4"	WOOD	--	ALUM.	5/AS04	4/AS04		19	
	428	428	OFFICE 15	F	3'-0"	T'-0"	1 3/4"	WOOD	--	ALUM.	5/AS04	4/AS04		19	
	429	429	OFFICE 16	F	3'-0"	T'-0"	1 3/4"	WOOD	--	ALUM.	5/AS04	4/AS04		19	
	430	430	OFFICE 17	F	3'-0"	T'-0"	1 3/4"	WOOD	--	ALUM.	5/AS04	4/AS04		19	
	431	431	OFFICE 18	F	3'-0"	T'-0"	1 3/4"	WOOD	--	ALUM.	5/AS04	4/AS04		19	
	432	432	OFFICE 19	F	3'-0"	T'-0"	1 3/4"	WOOD	--	ALUM.	5/AS04	4/AS04		19	
	433	433	OFFICE 20	F	3'-0"	T'-0"	1 3/4"	WOOD	--	ALUM.	5/AS04	4/AS04		19	
	434	434	OFFICE 21	F	3'-0"	T'-0"	1 3/4"	WOOD	--	ALUM.	5/AS04	4/AS04		19	
	434A	434	OFFICE 21	C	3'-0"	T'-0"	1 3/4"	ALUM.	--	ALUM.	1/AS01	5/A501	14/AS08	I	
	436	436	RESTROOM	D	3'-0"	T'-0"	1 3/4"	WOOD	H.M.	H.M.	14/AS04	15/A504		22	
	437	437	RECEPTION	F	PR 3'-0"	T'-0"	1 3/4"	WOOD	--	ALUM.	--	--		14	
	438	438	ELECTRICAL	D	3'-0"	T'-0"	1 3/4"	WOOD	H.M.	H.M.	3/AS01	4/AS01		17	UNDERCUT DOOR 3/4"
	448	448	OPEN OFFICE 1	C	3'-0"	T'-0"	1 3/4"	ALUM.	--	ALUM.	8/AS01	5/A501	14/AS08	I	
449	449	CONFERENCE 4	E	3'-0"	T'-0"	1 3/4"	WOOD	H.M.	H.M.	5/AS01	4/AS01		5	3/4 HR.	
449A	449	CONFERENCE 4	E	3'-0"	T'-0"	1 3/4"	WOOD	H.M.	H.M.	5/AS01	4/AS01		5	3/4 HR.	
449B	449	CONFERENCE 4	E	3'-0"	T'-0"	1 3/4"	WOOD	H.M.	H.M.	5/AS01	4/AS01		5	3/4 HR.	
449C	449	CONFERENCE 4	G	21'-0" x 12'-0" x 12'-0"	--	--	VINYL	--	--	12/AS08	2/A508			VERIFY SIZE, CENTER STACK	
449D	449	CONFERENCE 4	E	3'-0"	T'-0"	1 3/4"	WOOD	H.M.	H.M.	5/AS01					