

**POLK  
STANLEY  
YEARY  
ARCHITECTS, LTD.**

700 SOUTH SCHILLER  
LITTLE ROCK, AR 72201  
501 378-0878  
FAX 372-7629

21 W. MOUNTAIN, SUITE 227  
FAYETTEVILLE, AR 72701  
479-444-0473

**CONSULTANTS:**

OWNER'S PROJECT ADVISOR:  
MOSES TUCKER REAL ESTATE, INC.

CIVIL ENGINEER:  
McCLELLAND ENGINEERS

LANDSCAPE ARCHITECT:  
LARSON BURNS SMITH

STRUCTURAL ENGINEER:  
CROMWELL ENGINEERS INC.

MECH. ELEC. PLUMB. ENGINEER:  
CROMWELL ENGINEERS INC.

SUSTAINABLE CONSULTANT:  
BNIM / ELEMENTS

GLOBAL VILLAGE CONSULTANT  
CAMBRIDGE SEVEN ASSOCIATES

INTERIOR DESIGNER:  
POLK STANLEY YEARY

GENERAL CONTRACTOR:  
CDI

**GENERAL NOTES:**

**NOTES:**

ISSUE DATE:  
100% ROLL-UP  
PACKAGE #7  
JULY 1, 2004

**REVISIONS:**

#	DATE	DESCRIPTION
1	07JUL04	PACKAGE 7

**HEIFER  
INTERNATIONAL  
CENTER  
OFFICE BUILDING**  
LITTLE ROCK, ARKANSAS


PSY PROJECT NUMBER:  
431C




CONTENTS:  
DETAILS @ ALUM.  
CURTAIN WALL

SHEET NUMBER:


**A512**

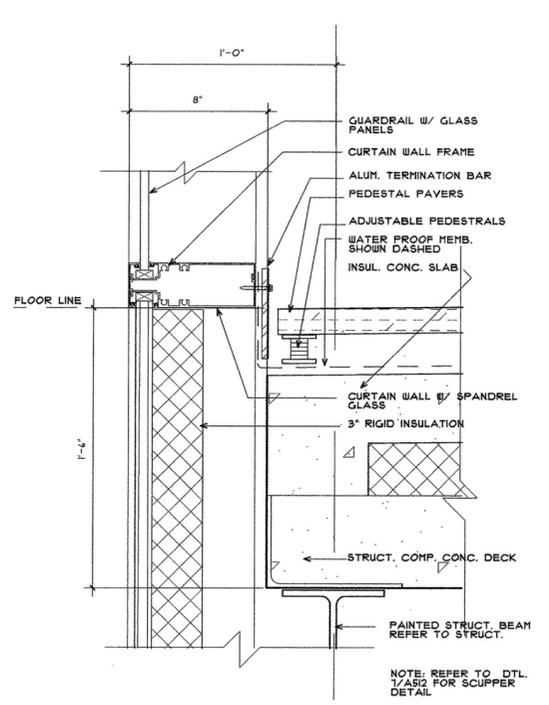

**2 4th FLOOR BALCONY DETAIL**  
SCALE: 3" = 1'-0"

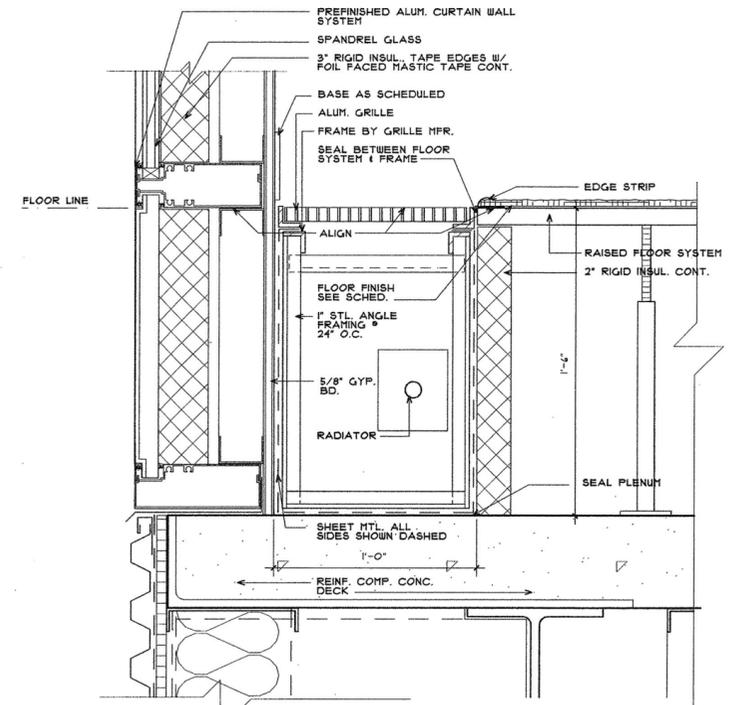

**1 DETAIL @ RECESSED RADIATOR**  
SCALE: 3" = 1'-0"

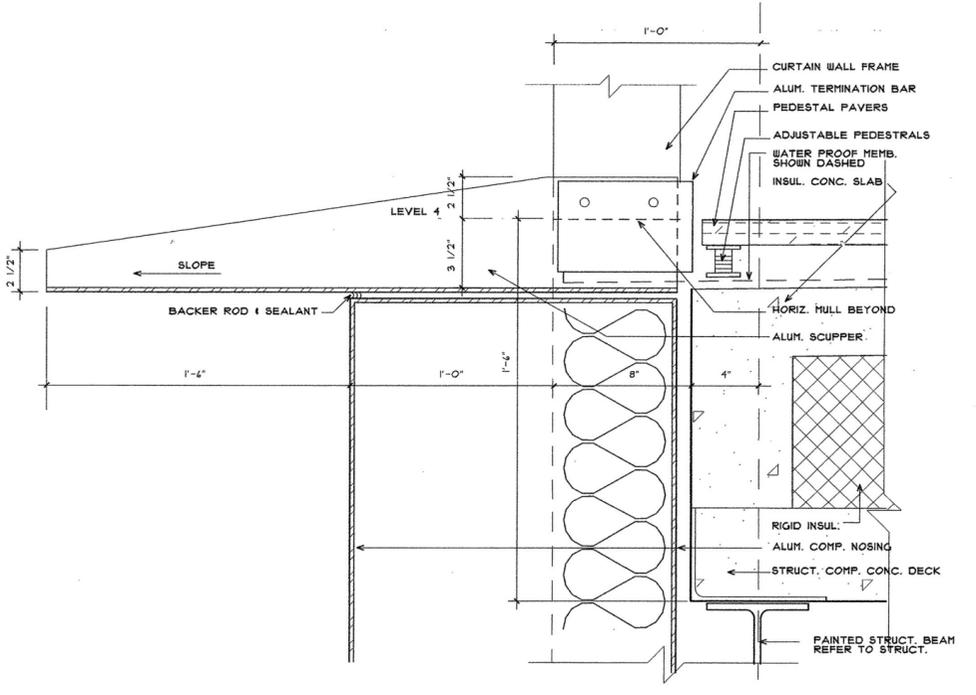

**7 BALCONY SCUPPER DETAIL**  
SCALE: 3" = 1'-0"

P:\10-DIG\431C\Cad\Final\Drawings\FerCD\A512-Detail@AlumCurtainWall 7/1/2004