

**CONSULTANTS:**  
 OWNER'S PROJECT ADVISOR:  
 MOSES TUCKER REAL ESTATE, INC.  
 CIVIL ENGINEER:  
 McCLELLAND ENGINEERS  
 LANDSCAPE ARCHITECT:  
 LARSON BURNS SMITH  
 STRUCTURAL ENGINEER:  
 CROMWELL ENGINEERS INC.  
 MECH. ELEC. PLUMB. ENGINEER:  
 CROMWELL ENGINEERS INC.  
 SUSTAINABLE CONSULTANT:  
 BNIM/ELEMENTS  
 GLOBAL VILLAGE CONSULTANT  
 CAMBRIDGE/RYEN ASSOCIATES  
 INTERIOR DESIGNER:  
 POLK STANLEY YEARLY  
 GENERAL CONTRACTOR:  
 CDI

**GENERAL NOTES:**

**NOTES:**

**ISSUE DATE:**  
 DECEMBER 15, 2003  
**CORE/SHELL PACKAGE #5**  
**REVISIONS:**


| # | DATE    | DESCRIPTION |
|---|---------|-------------|
| 1 | 9/28/04 | AS1#19      |
|   |         |             |
|   |         |             |
|   |         |             |

**HEIFER INTERNATIONAL CENTER OFFICE BUILDING**  
 LITTLE ROCK, ARKANSAS


**PSY PROJECT NUMBER:**  
 431C

**CONTENTS:**  
 MISC. DETAILS


**SHEET NUMBER:**  
**S800**

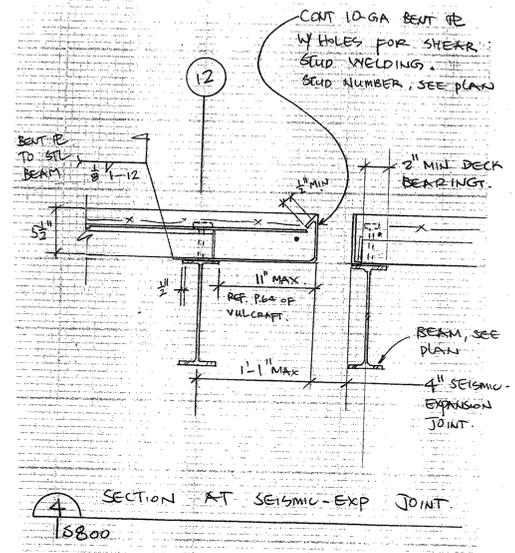


SECTION AT SEISMIC-EXP JOINT  
 1/800

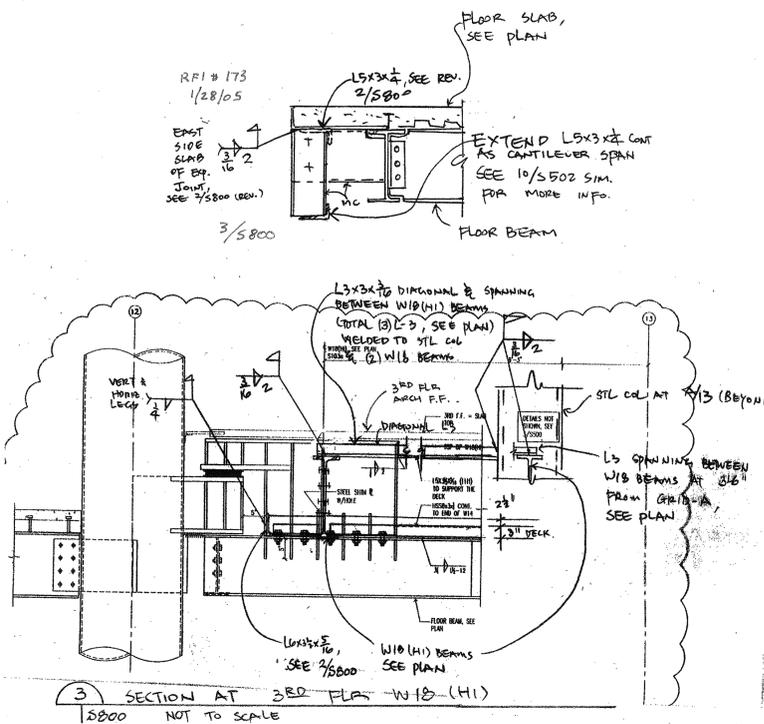


SECTION AT 3RD FLR W/8-(H1)  
 1/800 NOT TO SCALE

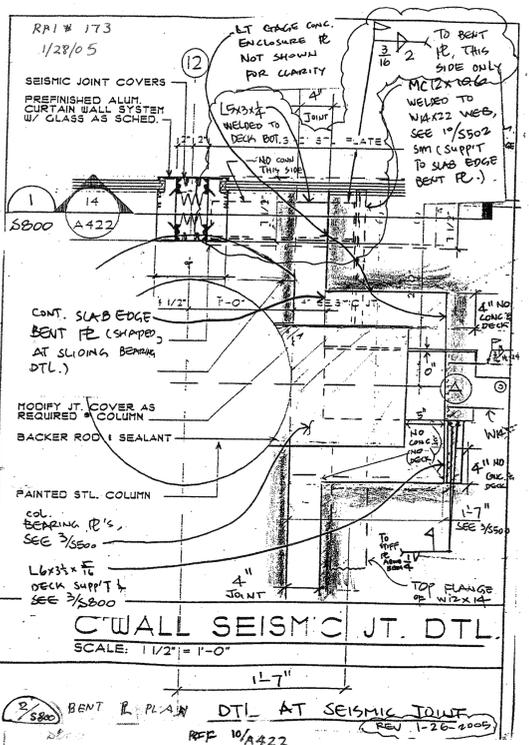


BENT R. PLAN DTL AT SEISMIC JOINT  
 1/800

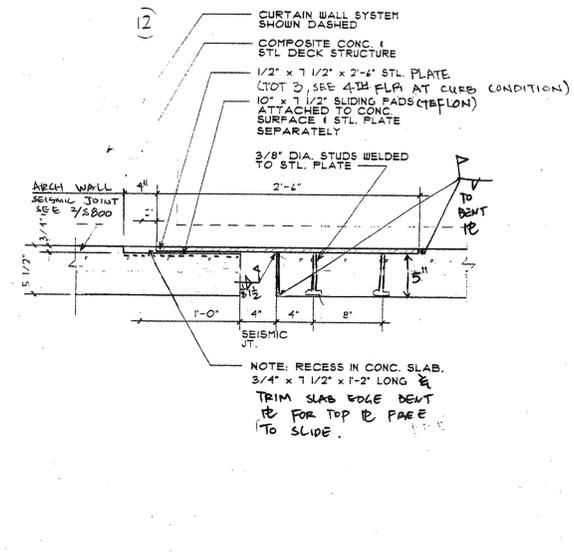


SECTION AT ARCH. WALL SEISMIC JOINT  
 1/800 REF 14/A422

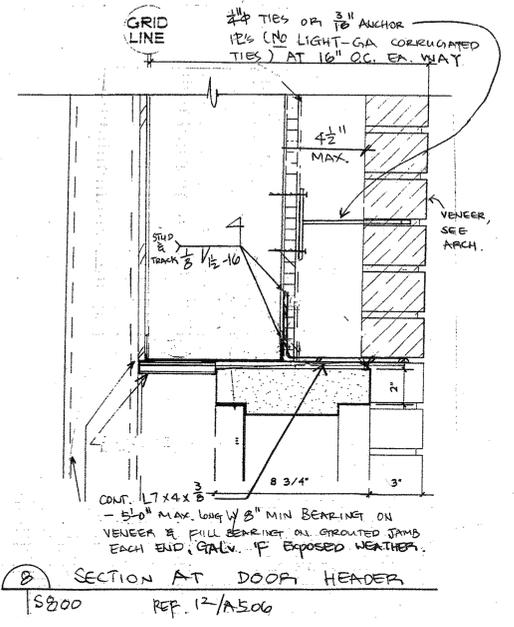


SECTION AT DOOR HEADER  
 1/800 REF. 12/A506

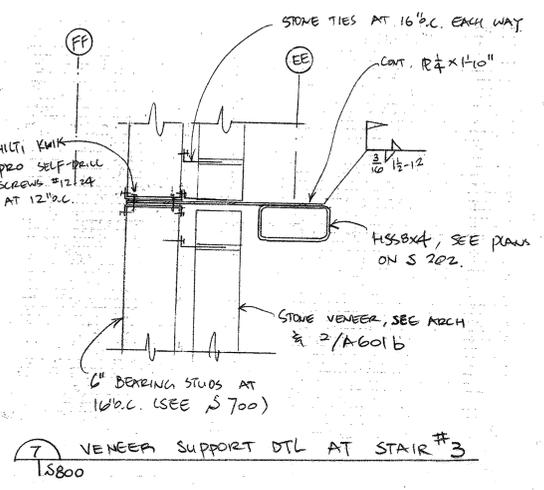


VENEER SUPPORT DTL AT STAIR #3  
 1/800

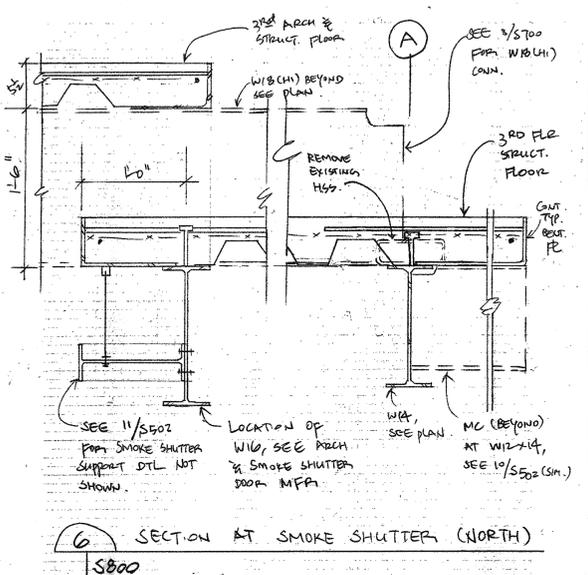


SECTION AT SMOKE SHUTTER (NORTH)  
 1/800

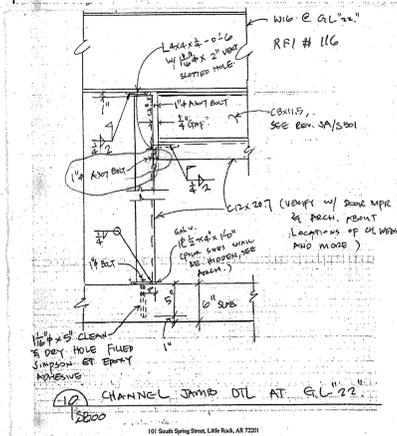

CHANNEL JAMB DTL AT G.L. 22  
 1/800

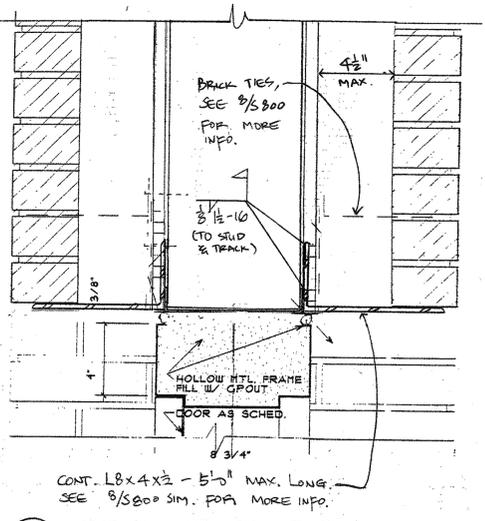

SECTION AT DOUBLE VENEERS SUPPT.  
 1/800 REF. 7/A506

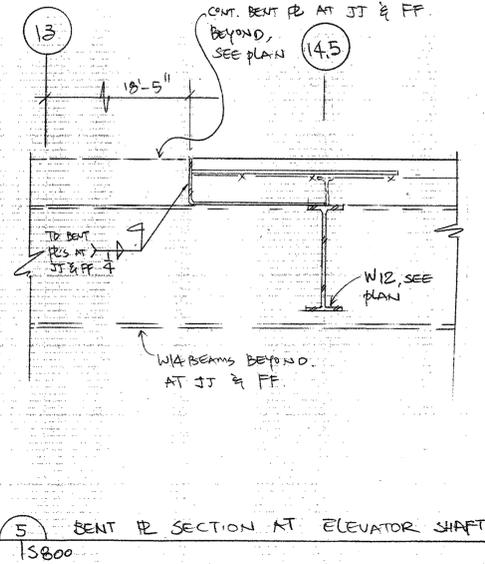

BENT IR SECTION AT ELEVATOR SHAFT  
 1/800