



CONSULTANTS:

CIVIL ENGINEER:
MCLELLAND ENGINEERS

LANDSCAPE ARCHITECT:
LARSON BURNS SMITH


STRUCTURAL ENGINEER:
CROMWELL ENGINEERS INC.

MECH., ELEC., PLUMB. ENGINEER:
CROMWELL ENGINEERS INC.

GLOBAL VILLAGE CONSULTANT
CAMBRIDGE SEVEN ASSOCIATES


INTERIOR DESIGNER:
POLK STANLEY ROWLAND
CURZON PORTER ARCHITECTS

GENERAL CONTRACTOR:
CDI CONTRACTORS, INC.

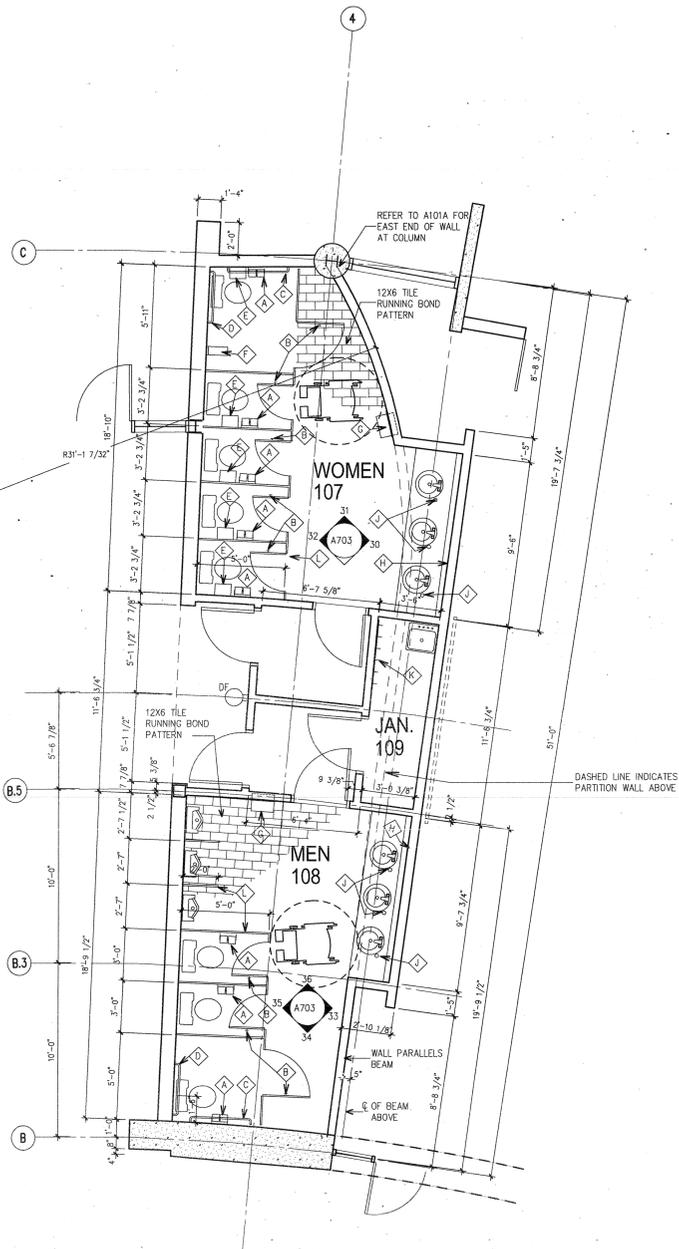

ENLARGED TOILET PLAN
SCALE: 1/4"=1'-0"

25

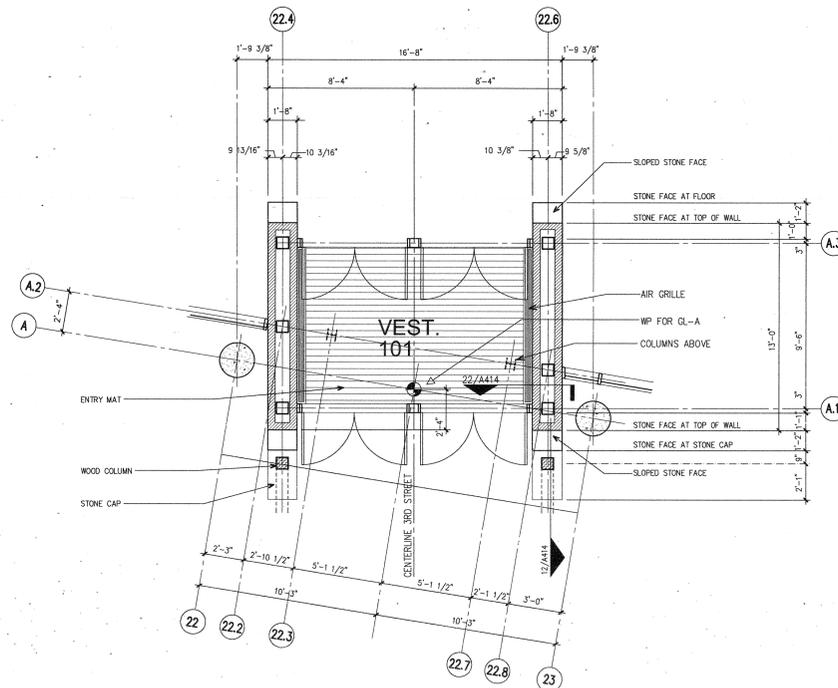

ENLARGED PLAN @ VESTIBULE
SCALE: 1/4"=1'-0"


43



GIFT SHOP MILLWORK ENLARGED PLAN

SCALE: 1/4"=1'-0"


40

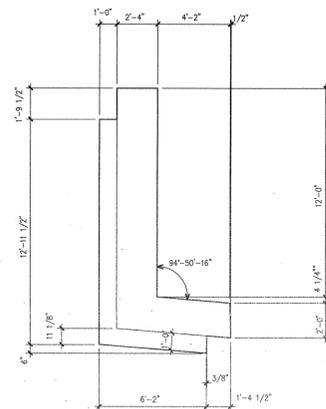

SERVING MILLWORK ENLARGED PLAN

SCALE: 1/4"=1'-0"

23

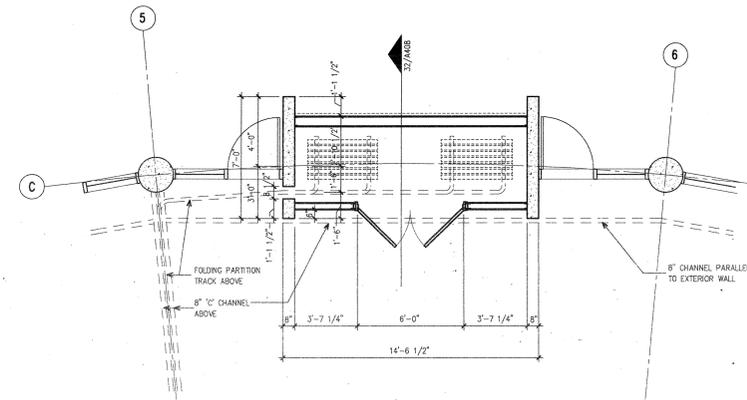

OPERABLE PARTITION STORAGE ENLARGED PLAN

SCALE: 1/4"=1'-0"

20



NOTES:

ISSUE DATE:
17 SEPTEMBER 07

REVISIONS:

#	DATE:	DESCRIPTION:

**MURPHY KELLER
EDUCATION CENTER**

**HEIFER
INTERNATIONAL
CENTER**

LITTLE ROCK, ARKANSAS

PSRCP JOB NUMBER:

431E

CONTENTS:

ENLARGED PLANS

SHEET NUMBER:

A501

MARK	SIZE	MANUFACTURER	MODEL NUMBER / FINISH	DESCRIPTION / REMARKS
A	DOUBLE ROLL	BOBRICK	B-686 STAINLESS STEEL	SURFACE MOUNTED DOUBLE ROLL TOILET TISSUE HOLDER MOUNTED 20" ON CENTER ABOVE FINISH FLOOR
B	2" X 2"	BOBRICK	B-670 STAINLESS STEEL	SURFACE MOUNTED UTILITY HOOK, MOUNTED 48" ABOVE FINISH FLOOR
C	1 1/4" DIAMETER	BOBRICK	B-5806 X 48" STAINLESS STEEL	SURFACE MOUNTED GRAB BAR W/ CONCEALED FASTENERS, MOUNTED 35" ABOVE FINISH FLOOR
D	1 1/4" DIAMETER	BOBRICK	B-5806 X 36" STAINLESS STEEL	SURFACE MOUNTED GRAB BAR W/ CONCEALED FASTENERS, MOUNTED 35" ABOVE FINISH FLOOR
E	8" X 11" W/ SHELF	BOBRICK	B-271 & B270-12 STAINLESS STEEL	SURFACE MOUNTED SANITARY NAPKIN DISPOSAL CABINET, MOUNTED 24" ABOVE FINISH FLOOR
F	14 1/2" X 5 3/4"	BOBRICK	B-287 STAINLESS STEEL	SURFACE MOUNTED FOLDING UTILITY SHELF, MOUNTED 36" ABOVE FINISH FLOOR
G	15 1/8" X 5 1/4"	BOBRICK	B-3947 STAINLESS STEEL	RECESSED MOUNTED PAPER TOWEL DISPENSER & WASTE RECEPTACLE, MOUNT BOTTOM OF CABINET ABOVE FLOOR BASE
H	108" X 48"	BOBRICK	B-2908 STAINLESS STL. FRAME	SURFACE MOUNTED TEMPERED GLASS MIRROR, MOUNT BOTTOM OF MIRROR
J	3 1/4" DIAMETER	BOBRICK	B-82216 STAINLESS STEEL	LAVATORY MOUNTED LIQUID SOAP DISPENSER, MOUNT THRU LAV HOLE.
K	48" LONG	BOBRICK	B-224 X 48 STAINLESS STEEL	SURFACE MOUNTED UTILITY SHELF MOP / BROOM (6) HOLDER, MOUNTED 60" ABOVE FINISH FLOOR
L	1010 SERIES	BOBRICK	1011 STAINLESS STEEL	FLOOR ANCHORED TOILET COMPARTMENTS, TOP OF PANEL TO BE 5'-10" ABOVE FINISH FLOOR